

49/131

PLAT NO. 1 OF RIVER WALK


IN SECTION 3, TOWNSHIP 41 SOUTH, RANGE 42 EAST
PALM BEACH COUNTY, FLORIDA

SHEET 2 OF 2

MAY, 1984

131

COUNTY OF PALM BEACH
STATE OF FLORIDA
This Plat was filed for record at
the _____ day of _____
19____ and date recorded by the Clerk of
the Court _____
JOHN H. DUNKLE, Clerk of Court
By _____

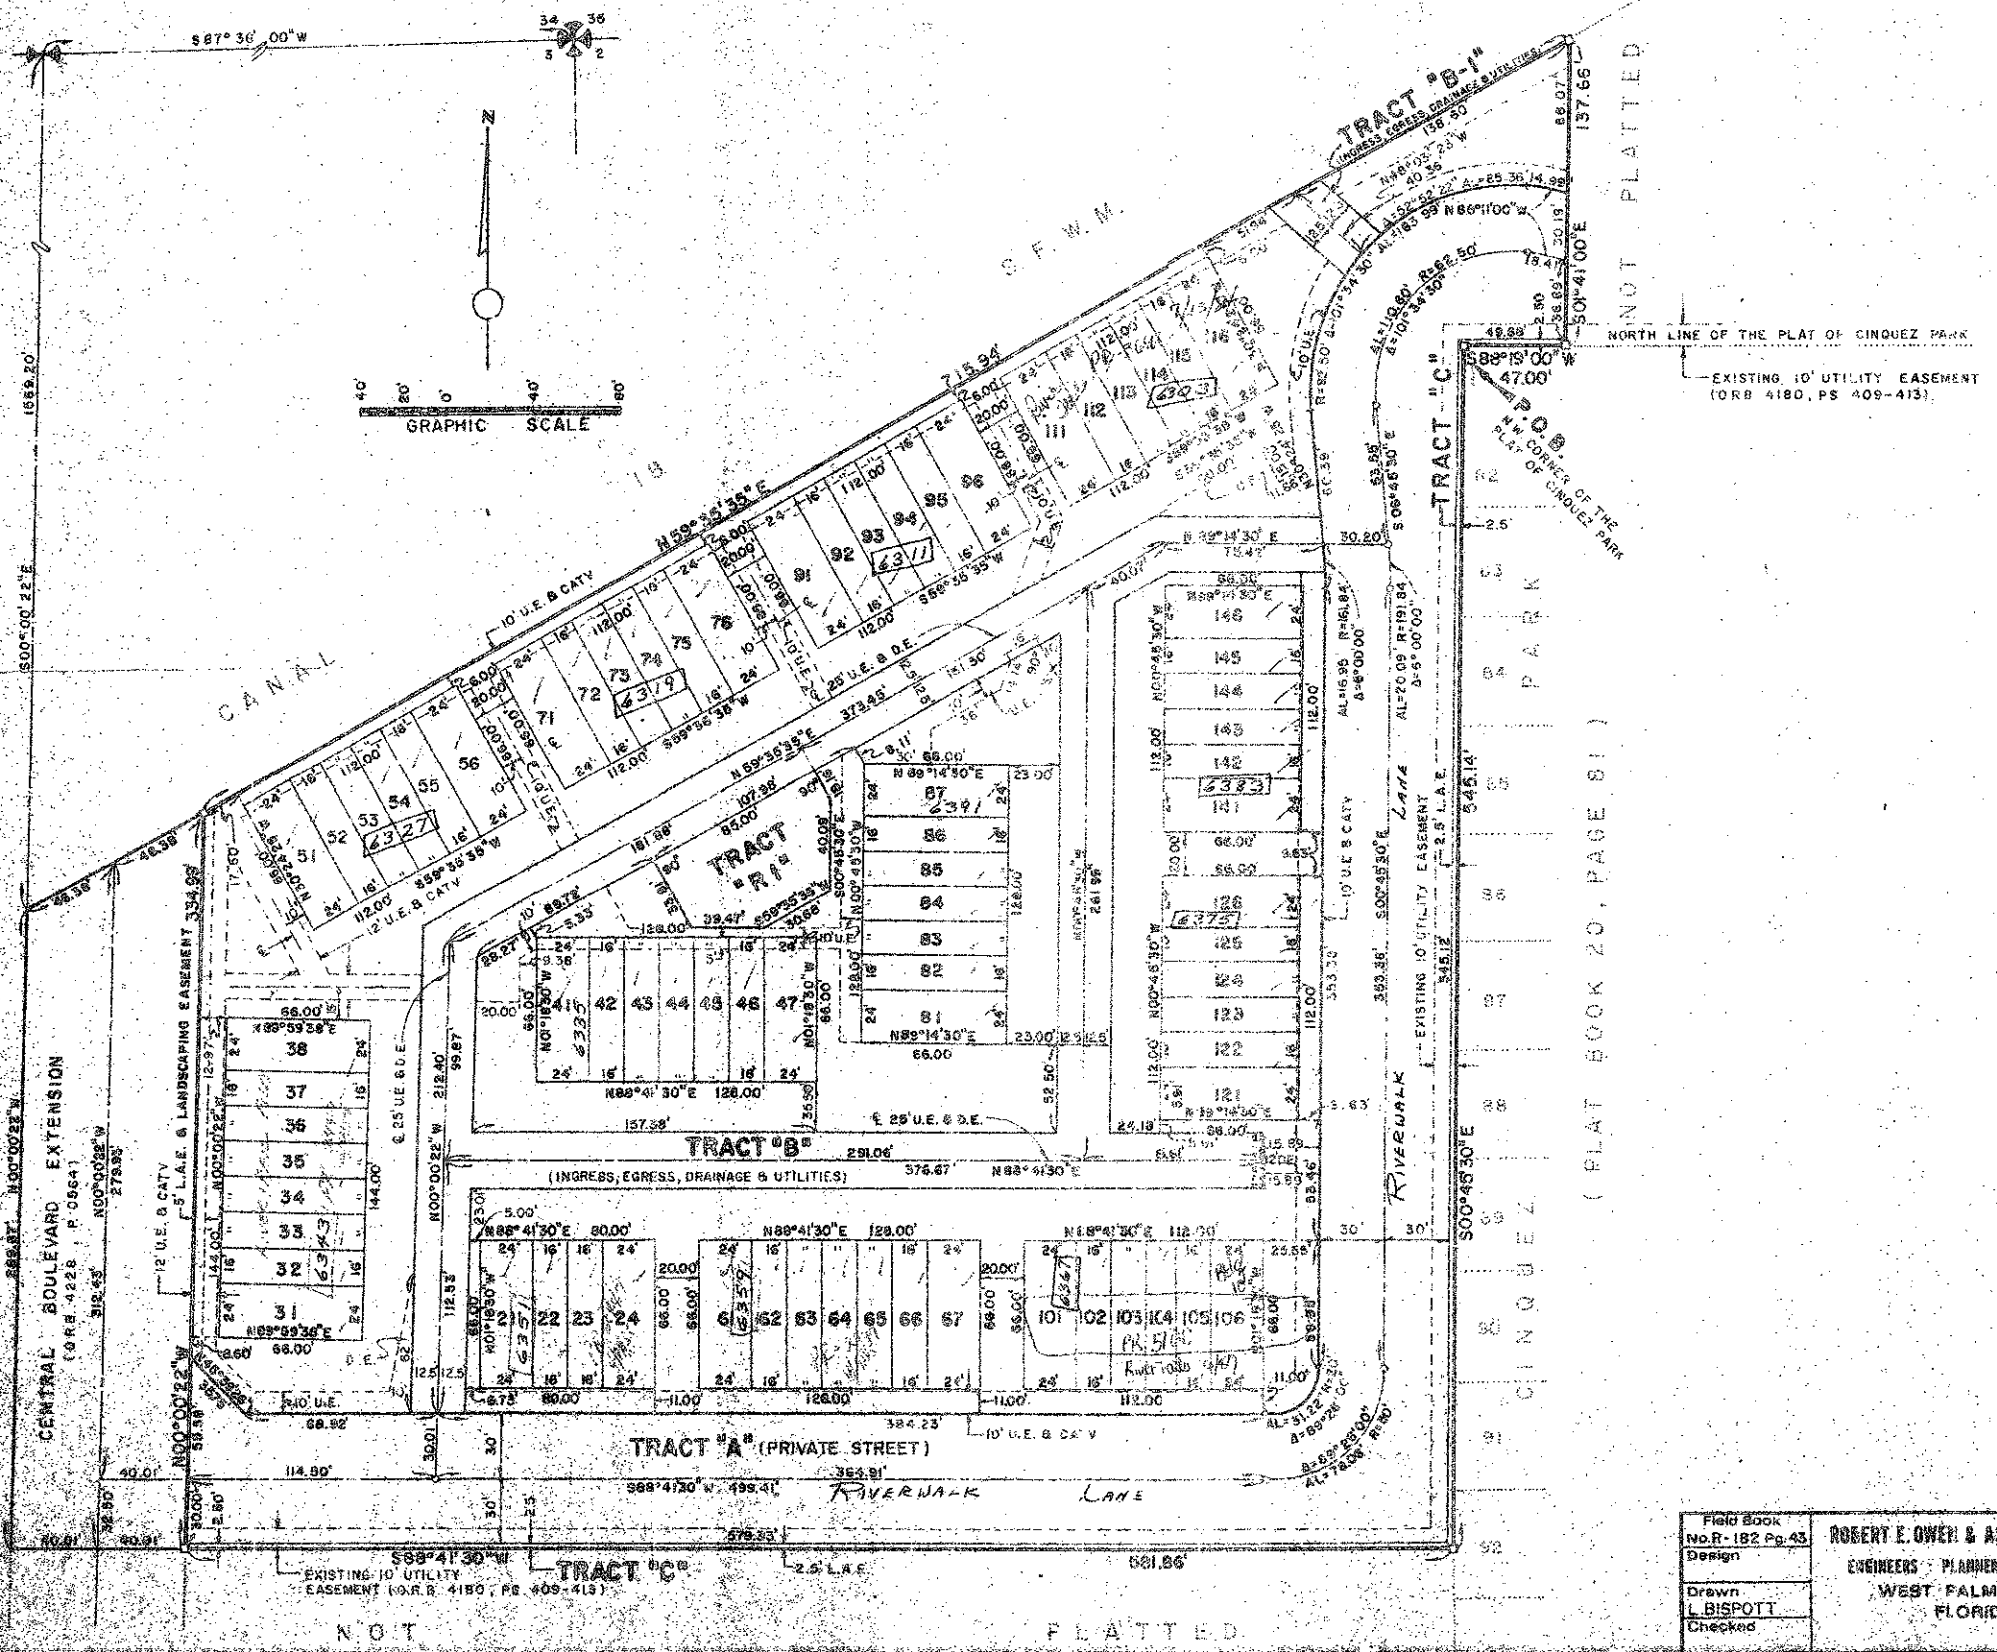

4/1/84
3/21/84
SUBDIVISION # River Walk 1
BOOK 49 PAGE 131
CINQUEZ PARK 7/10/80
BOOK 41 PAGE 33458
AS NA
AS NA

0412-300 485.00 per dwelling
per unit
7/27/85

49/131

Field Book No. R-182 Pg. 43	ROBERT E. OWEN & ASSOCIATES, INC. ENGINEERS - PLANNERS - SURVEYORS WEST PALM BEACH FLORIDA	Job No. B3-1149
Design		Scale 1"=40'
Drawn L. BISPOTT		Date MAY 1984
Checked		Sheet 2

PLAT NO. 1 OF
RIVER WALK