



49/162

MISSION BAY PLAZA

162

IN SECTION 13, TOWNSHIP 47 SOUTH, RANGE 41 EAST, PALM BEACH COUNTY, FLORIDA. BEING A REPLAT OF A PORTION OF TRACTS 7, 8, 9, 49, 50, 51 & 52 OF FLORIDA FRUIT LANDS COMPANY'S SUBDIVISION NO. 2 AS RECORDED IN PLAT BOOK 1, PAGE 102. PALM BEACH COUNTY, FLORIDA.

SEPTEMBER, 1984
SHEET 3 OF 3 SHEETS

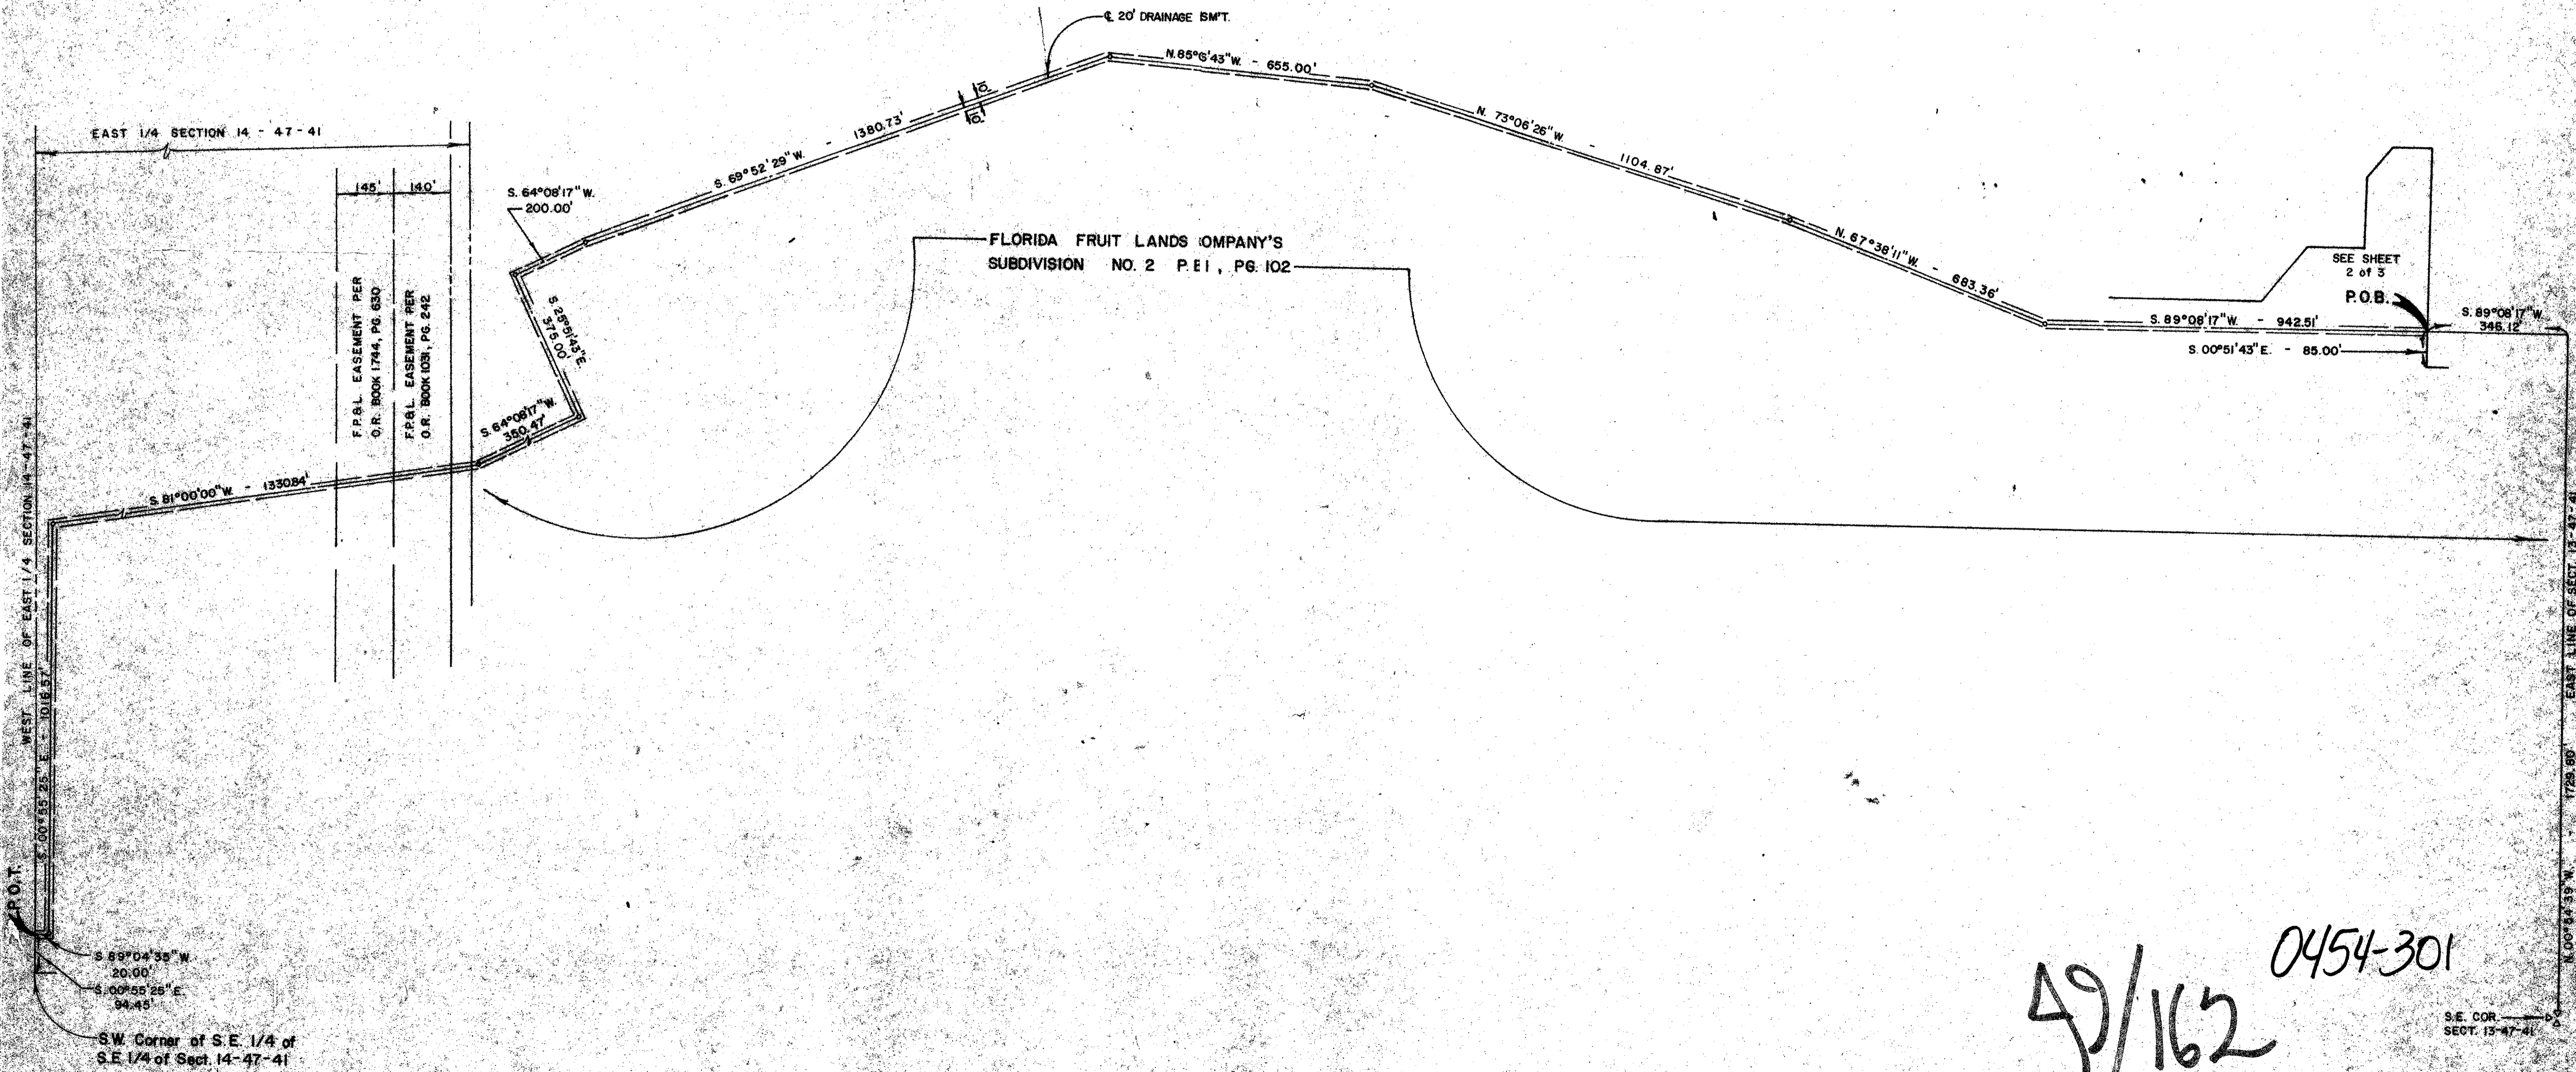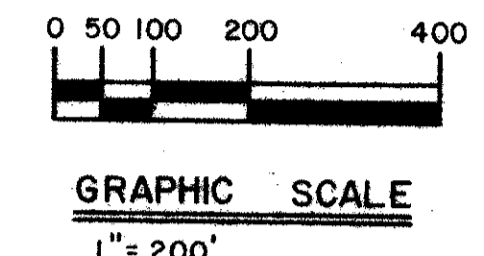

DRAWING NUMBER

DRAWING NUMBER

DRAWING NUMBER

49/162 0454-301

MISSION BAY PLAZA

S.E. COR. OF SECT. 13-47-41