





DRAWING NUMBER  
**50/28**

**50/28**

DRAWING NUMBER


DRAWING NUMBER

DRAWING NUMBER

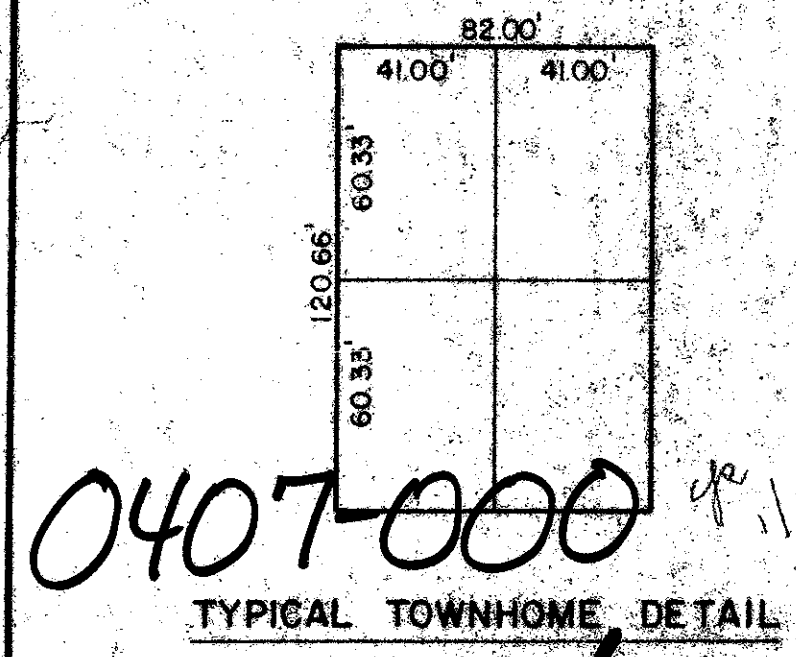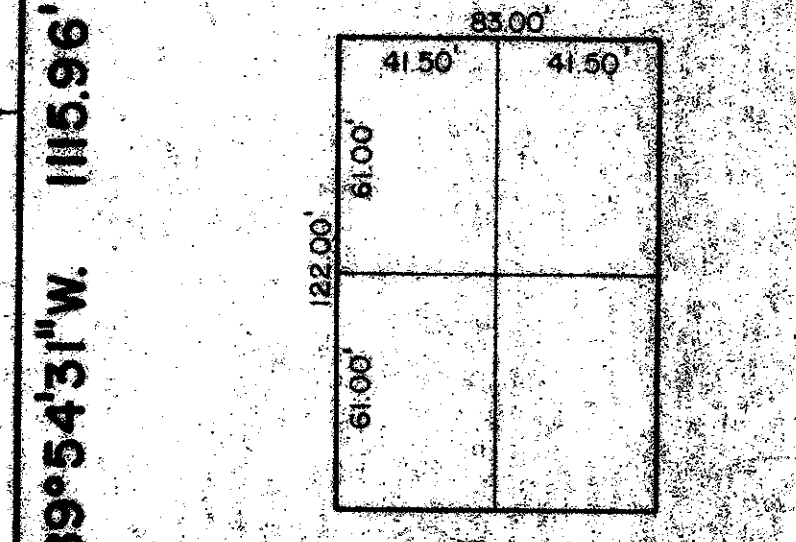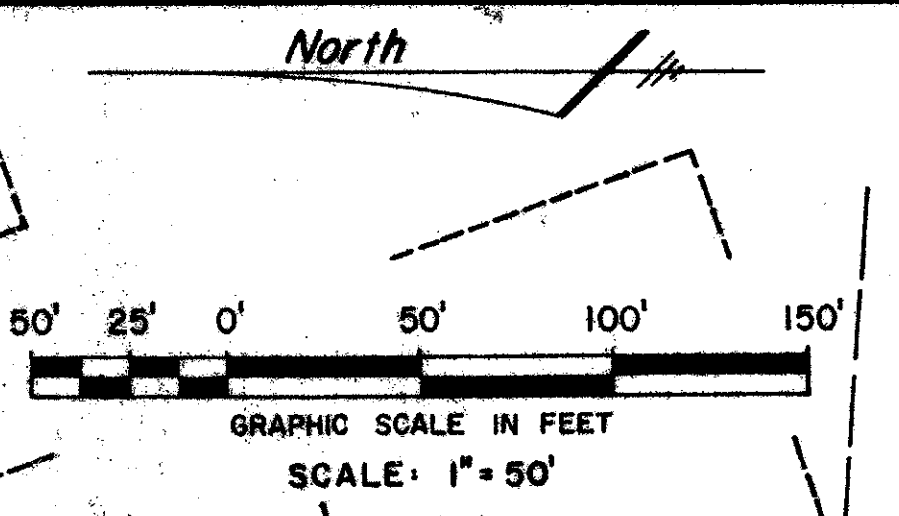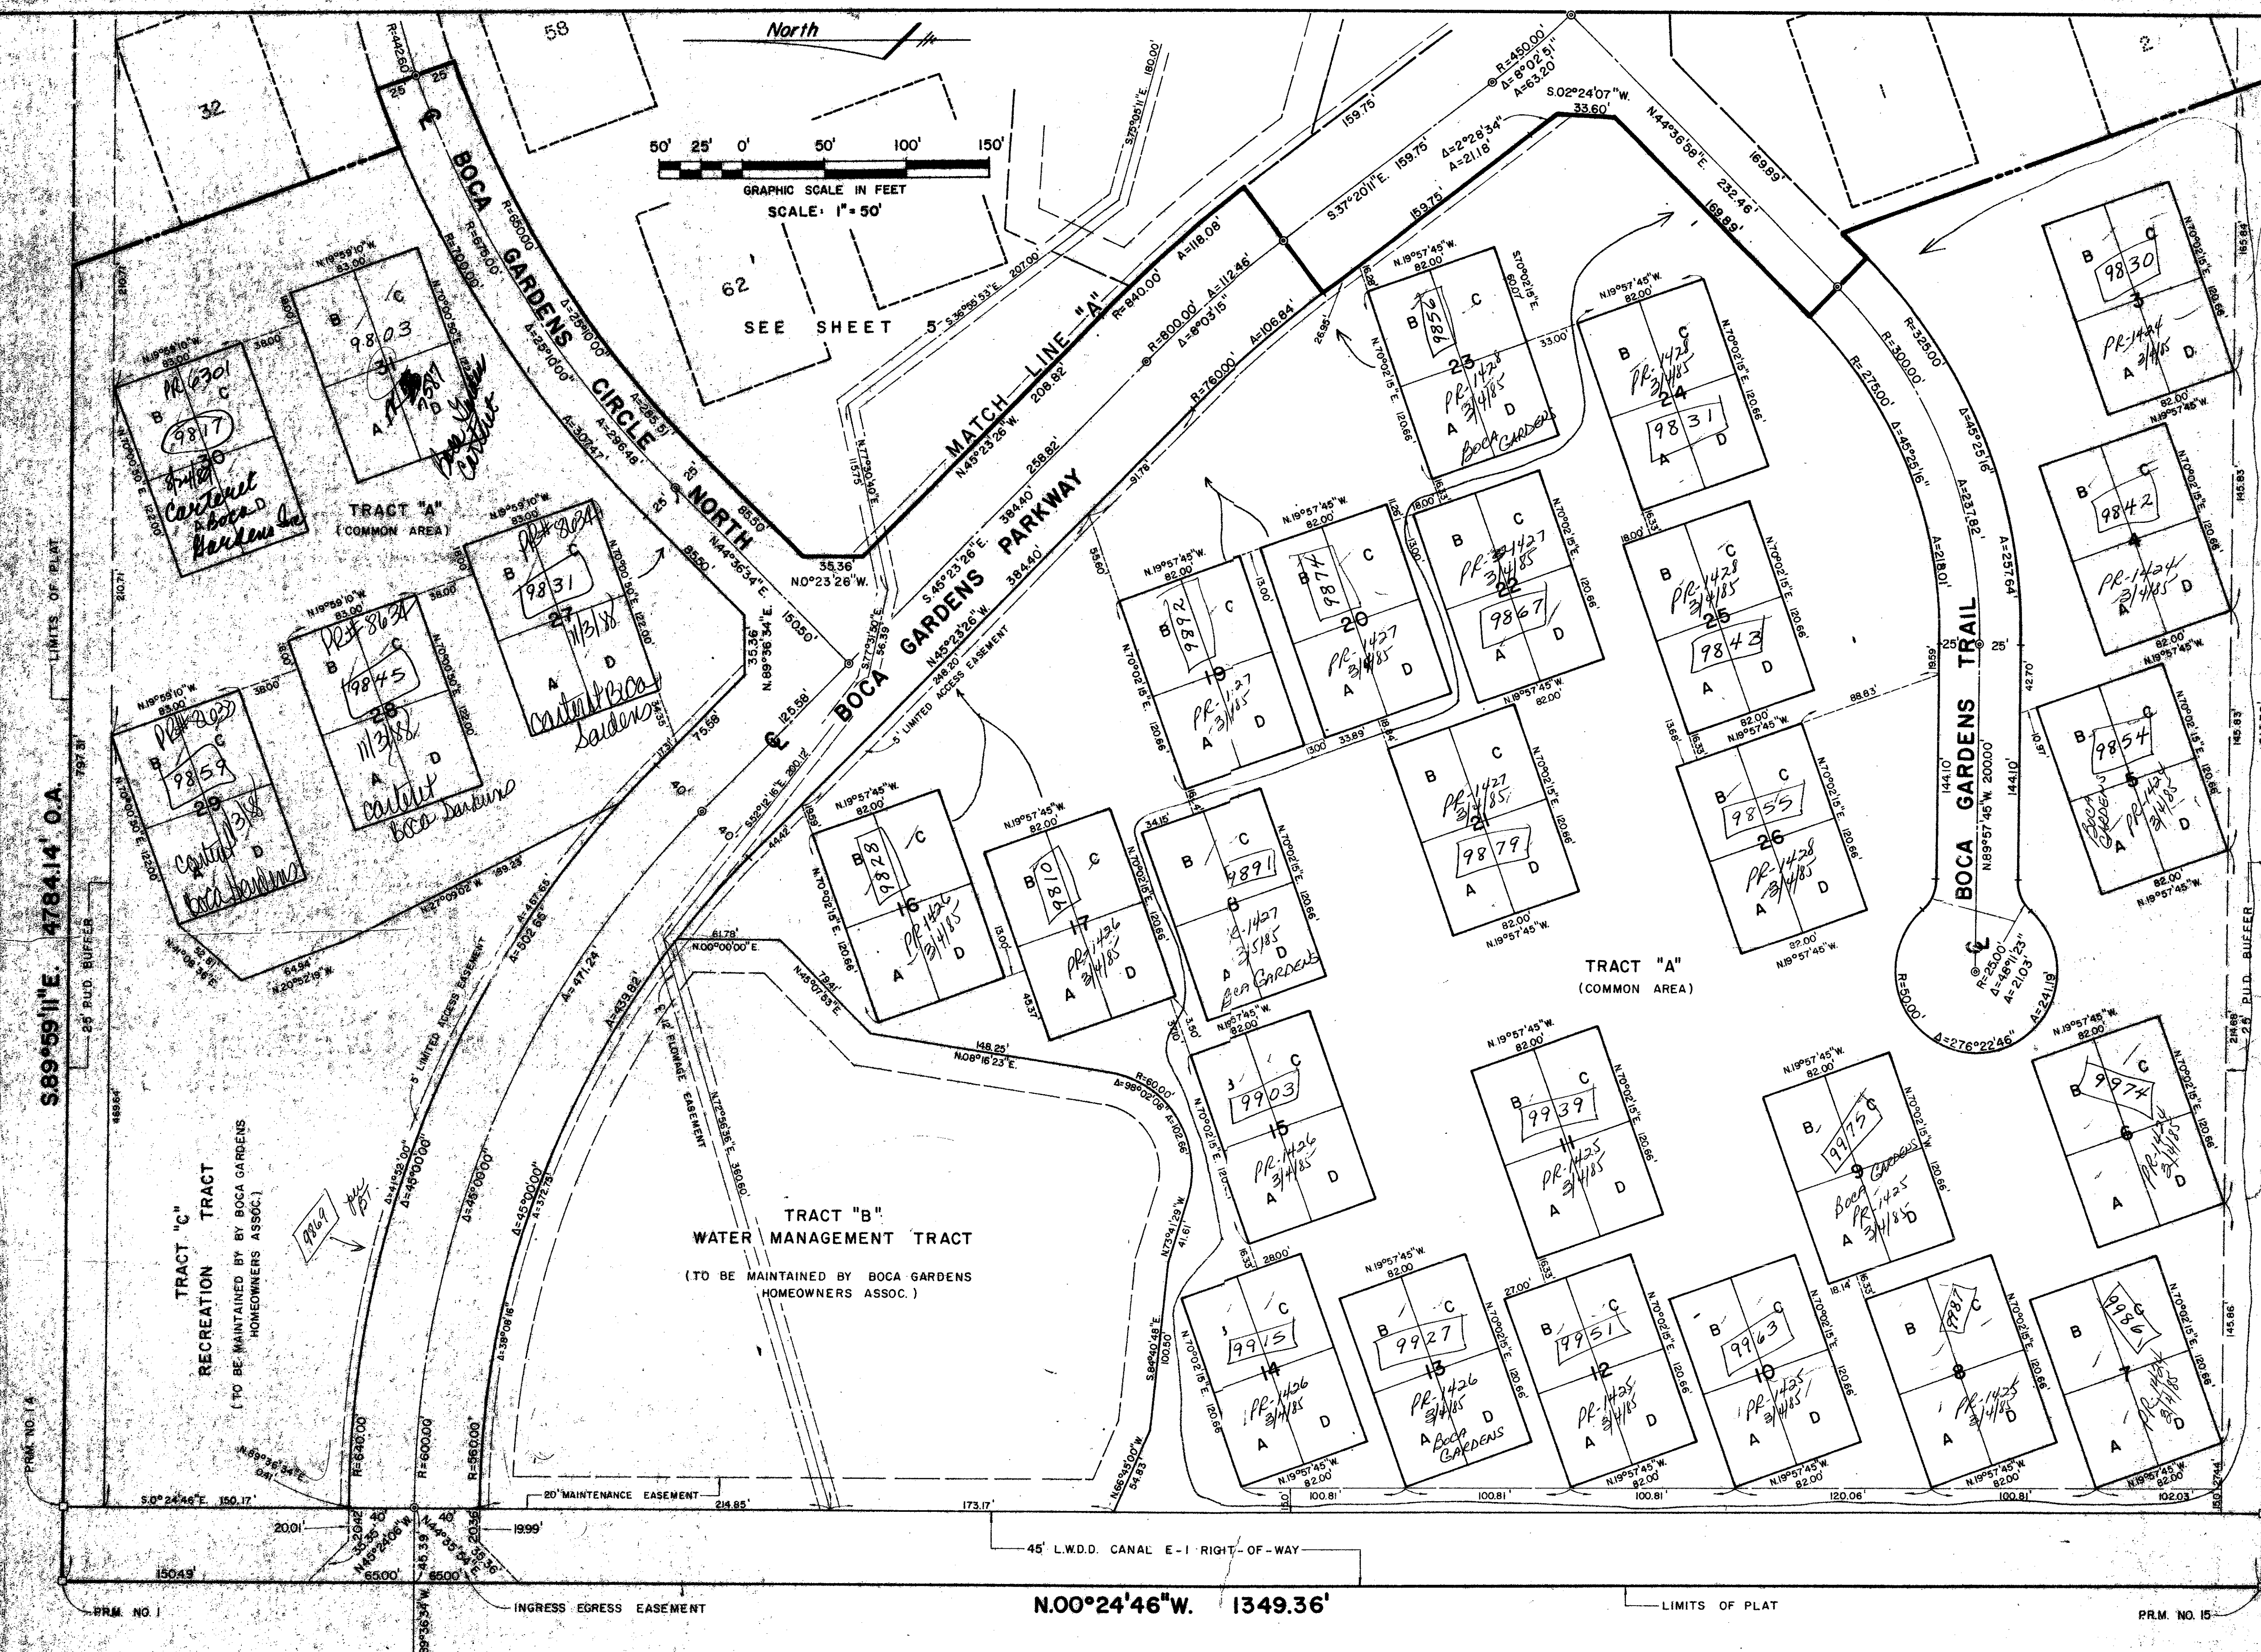

0407-000  
TYPICAL TOWNHOME DETAIL  
0/1/7/42  
SUNSHINE  
BOOK NO. 1450  
PAGE 1000  
QUAD 53  
SE PUD  
PUD NAME BOCA GARDENS

**U.S. HWY. 441 ( S.R. No. 7 )**

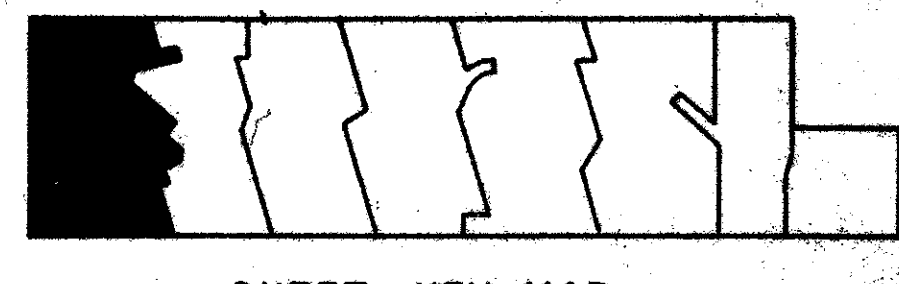

PLAT OF  
**Boca Gardens**  
( A PUD )

CONSULTING ENGINEERS, LAND PLANNERS & SURVEYORS  
3178 ALTERNATE WAY LAKE PARK, FL 33410-1000

FIELD: M. BONIN JOB NO: 83-1594-C  
OFFICE: R. ROIANO DATE: AUGUST 1988 SHEET NO: 83-1594-C  
PROJECT: 19724 DATE: 1988