
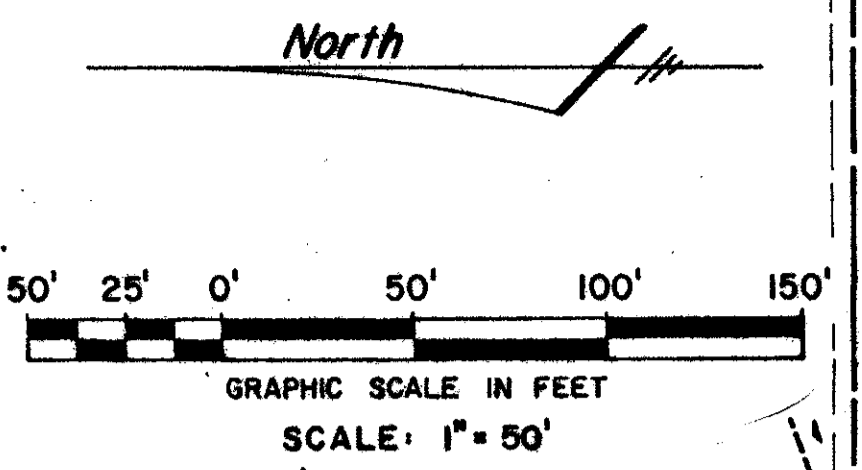


DRAWING NUMBER


DRAWING NUMBER

DRAWING NUMBER


PLAN HOLD CORPORATION • IRVINE, CALIFORNIA
REGISTERED BY NUMBER 07549

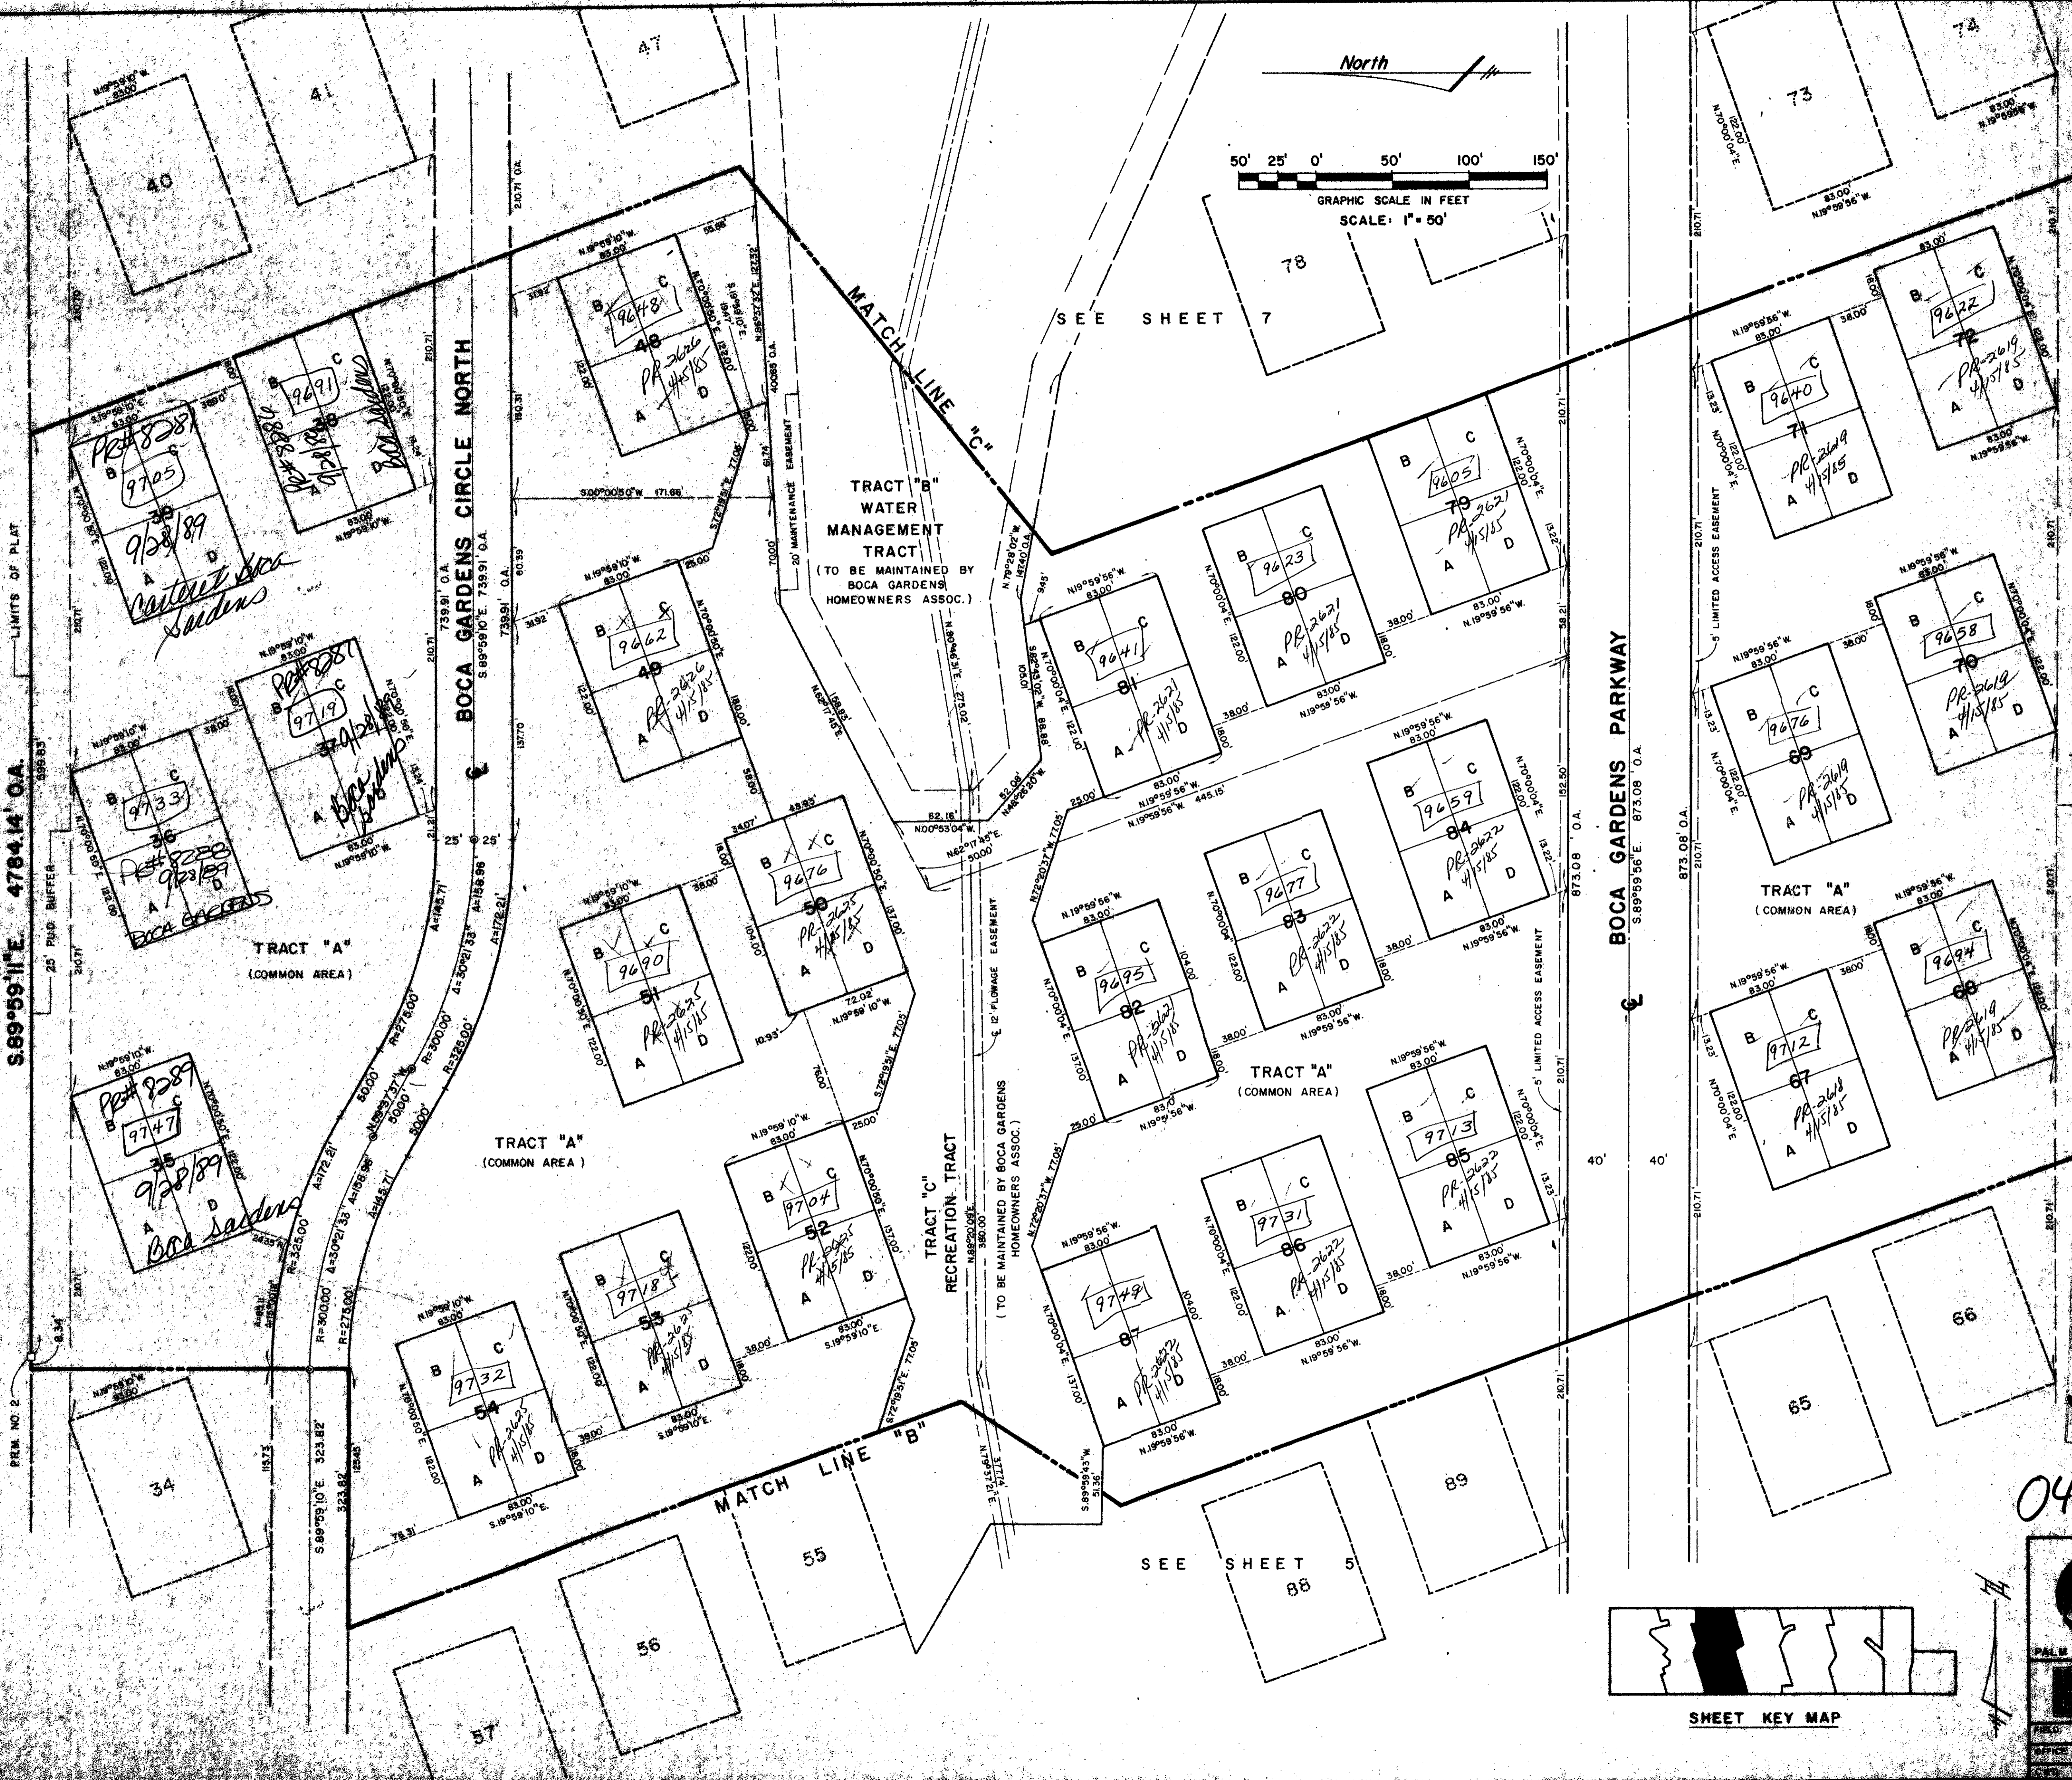

BOCA GARDENS PARKWAY
S. 89°59'56" E. 873.08' O.A.
S. 89°59'56" E. 873.08' O.A.
S. 89°59'56" E. 873.08' O.A.

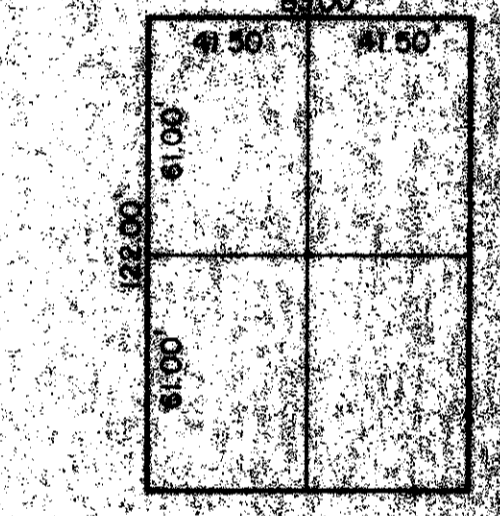


TYPICAL TOWNHOME DETAIL

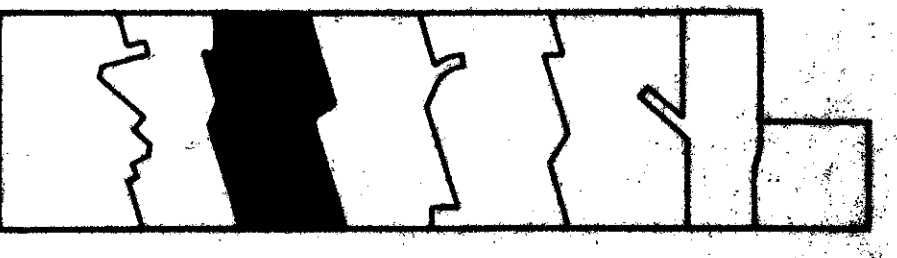

SHEET KEY MAP



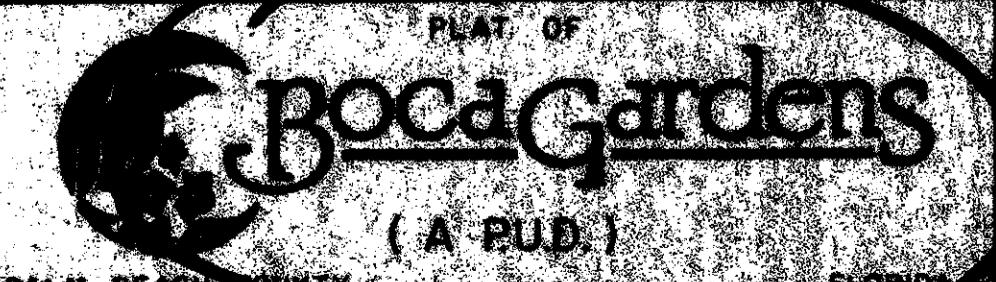


