

DRAWING NUMBER
50/64

GLENEAGLES PLAT ONE


A PORTION OF COVENTRY A P.U.D.

64

SITUATE IN SECTIONS 21 AND 28, TOWNSHIP 46 SOUTH, RANGE 42 EAST, PALM BEACH COUNTY, FLORIDA. BEING A REPLAT OF A PORTION OF BLOCKS 21 AND 28 OF PALM BEACH FARMS COMPANY'S PLAT NO. 1, AS RECORDED IN PLAT BOOK 2, PAGES 26-28 OF THE PUBLIC RECORDS OF PALM BEACH COUNTY, FLORIDA.

SHEET 2 OF 3


STATE OF FLORIDA
COUNTY OF PALM BEACH
THIS PLAT WAS FILED FOR RECORD AT _____ DAY OF _____ AD, 1984 AND DULY RECORDED IN PLAT BOOK _____ ON PAGES _____ AND _____
JOHN B. DUNKLE, CLERK
CIRCUIT COURT
BY: _____, D.C.

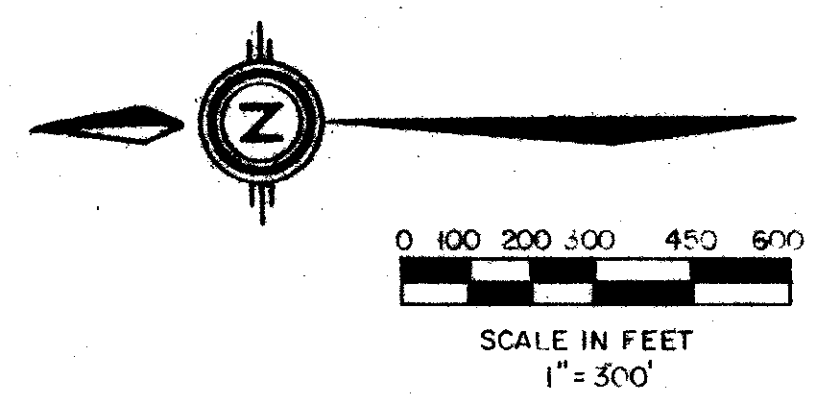




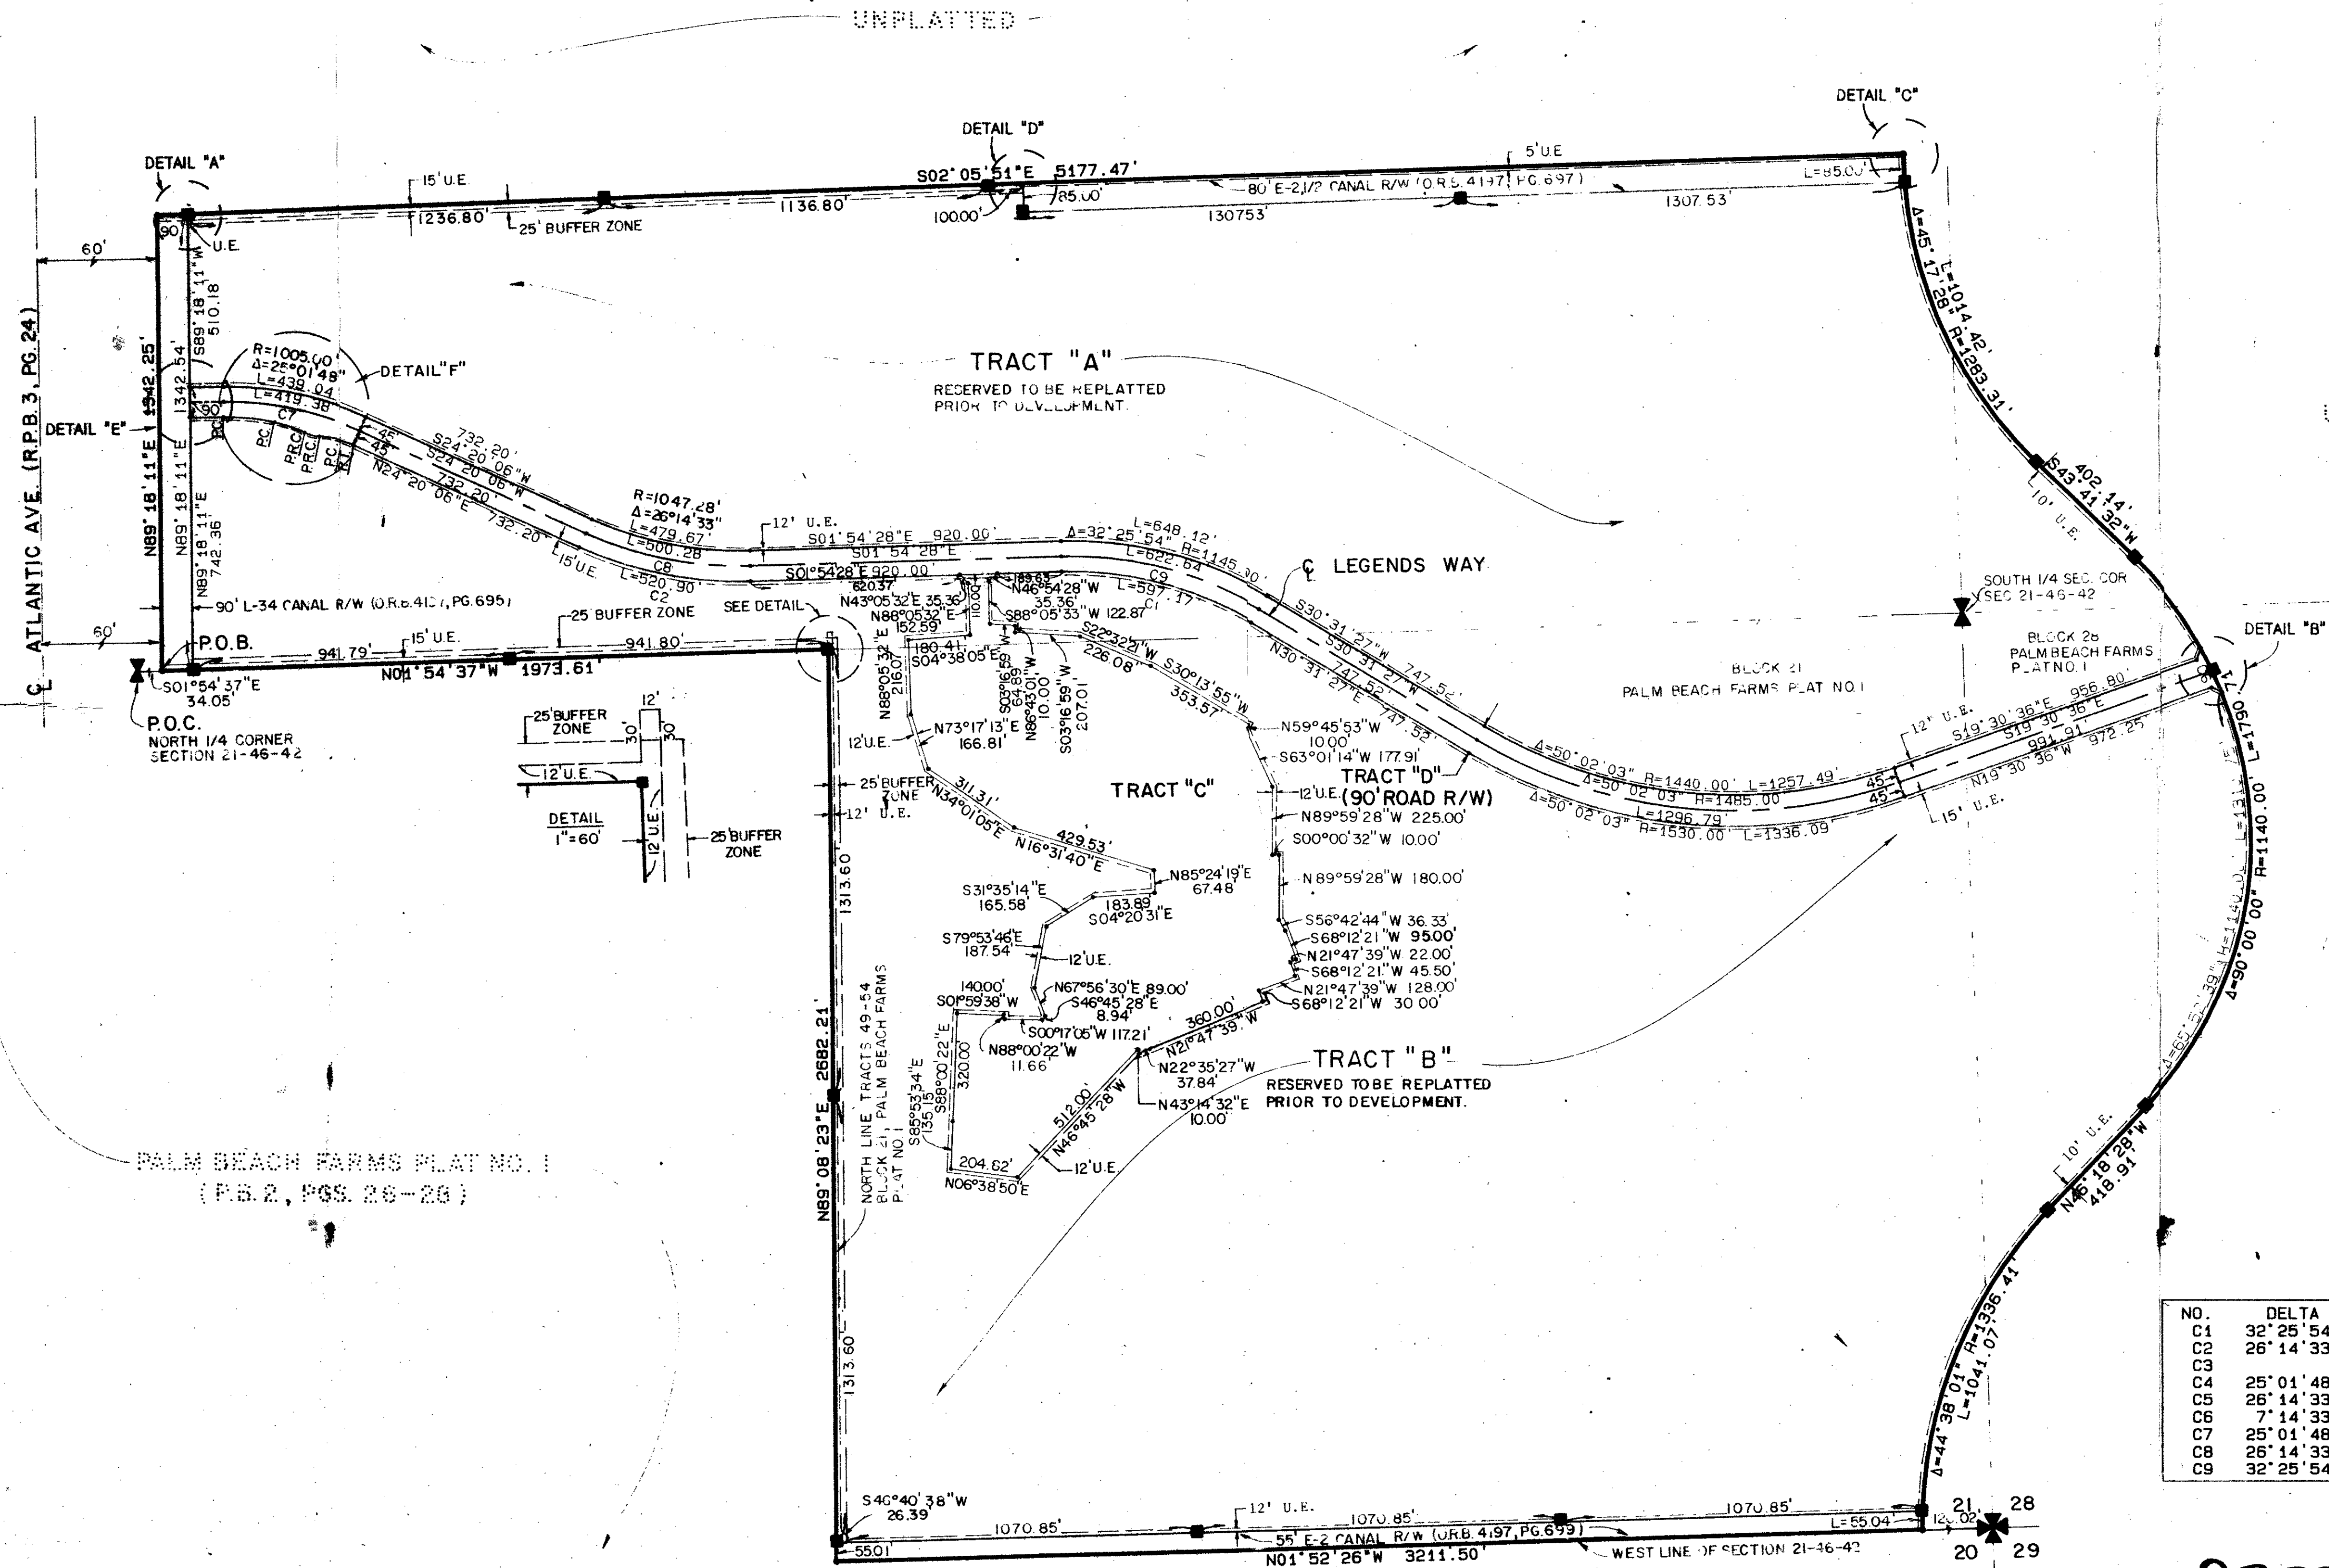

NO.	DELTA	RADIUS	LENGTH
C1	32°25'54"	1055.00	597.17
C2	26°14'33"	1137.28	520.90
C3			
C4	25°01'48"	1005.00	439.04
C5	26°14'33"	1047.28	479.67
C6	7°14'33"	1140.00	144.10
C7	25°01'48"	960.00	419.38
C8	26°14'33"	1092.28	500.28
C9	32°25'54"	1100.00	622.64

Handwritten notes:
21027/45/46
CONVENTRY & Gleneagles 1
BLOCK 21
BLOCK 28

0230-003 **50/64**

Meridian Surveying and mapping inc.
WEST PALM BEACH, FLORIDA

DRAWN	MEH	DATE	FEB 1984
CHECKED		SCALE	1" = 300'
DRAWING NO	83-P-102	GLENEAGLES PLAT ONE	