

50/198

A PART OF BOCA RIO, P.U.D.

REPLAT OF BOCA RIO NORTH

BEING A REPLAT OF TRACTS B, C, E AND H,
BOCA RIO NORTH AS RECORDED IN PLAT BOOK 50, PAGES 172
THROUGH 174, INCLUSIVE, BEING IN SECTIONS 29 AND 32,
TOWNSHIP 47 SOUTH, RANGE 42 EAST, PALM BEACH
COUNTY, FLORIDA.



SHEET 3 OF 8

FEBRUARY, 1985

QUARANTY BLUEPRINTERS, INC. AND PHILLIPS PRESS

198



COUNTY OF PALM BEACH
STATE OF FLORIDA
This Plat was filed for record at M.
this day of
19 and duly recorded in Plat Book No.
on page
JOHN B. DUNKLE, Clerk, Circuit Court
By D.C.

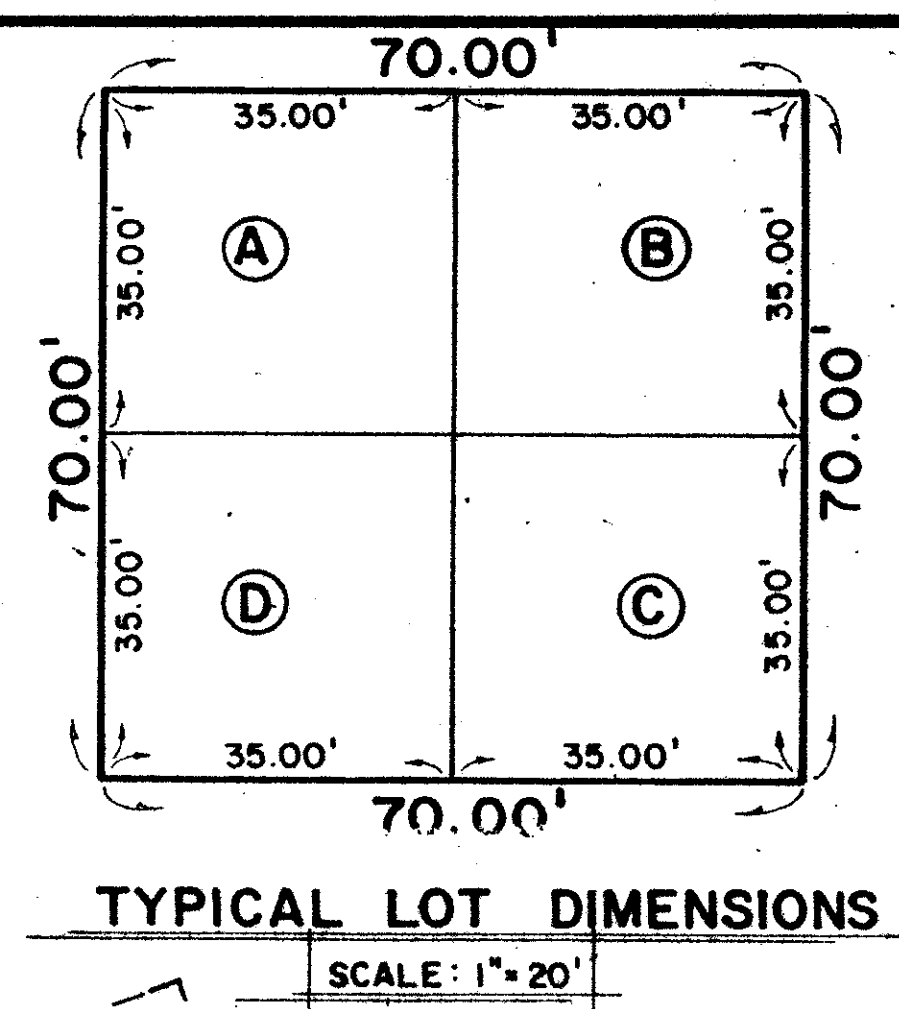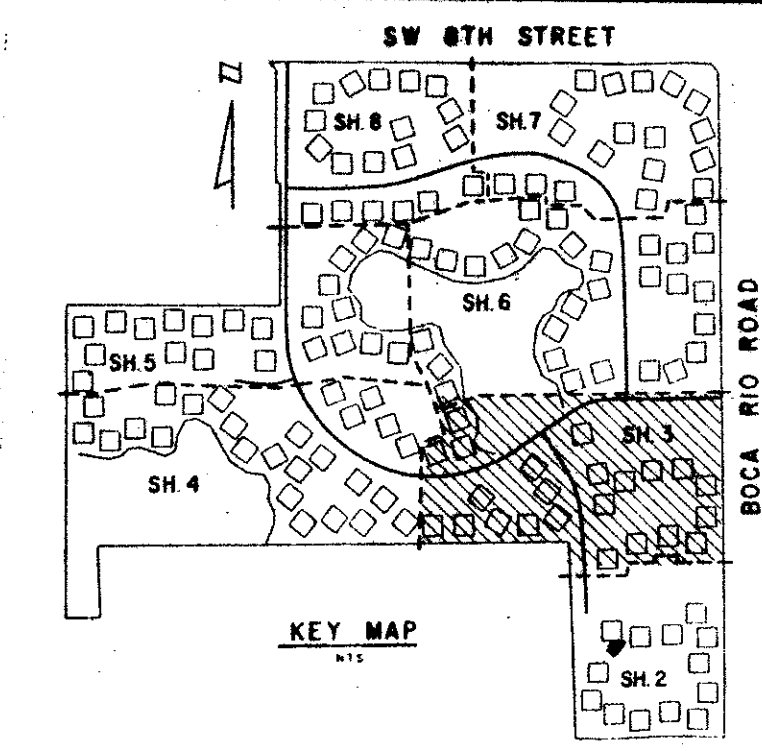

DRAWING NUMBER

DRAWING NUMBER

DRAWING NUMBER

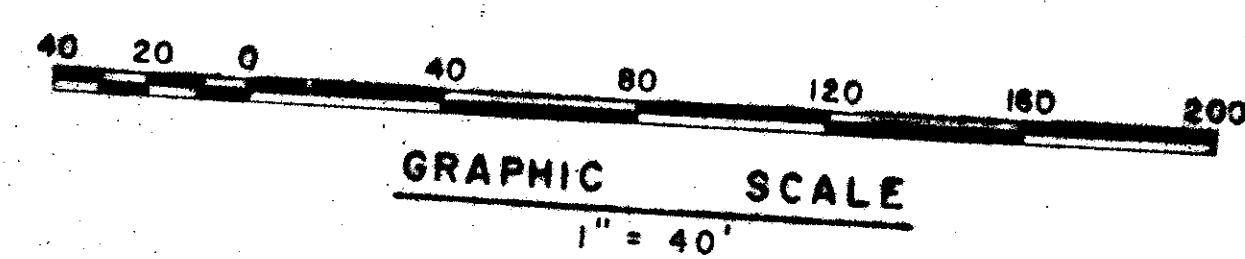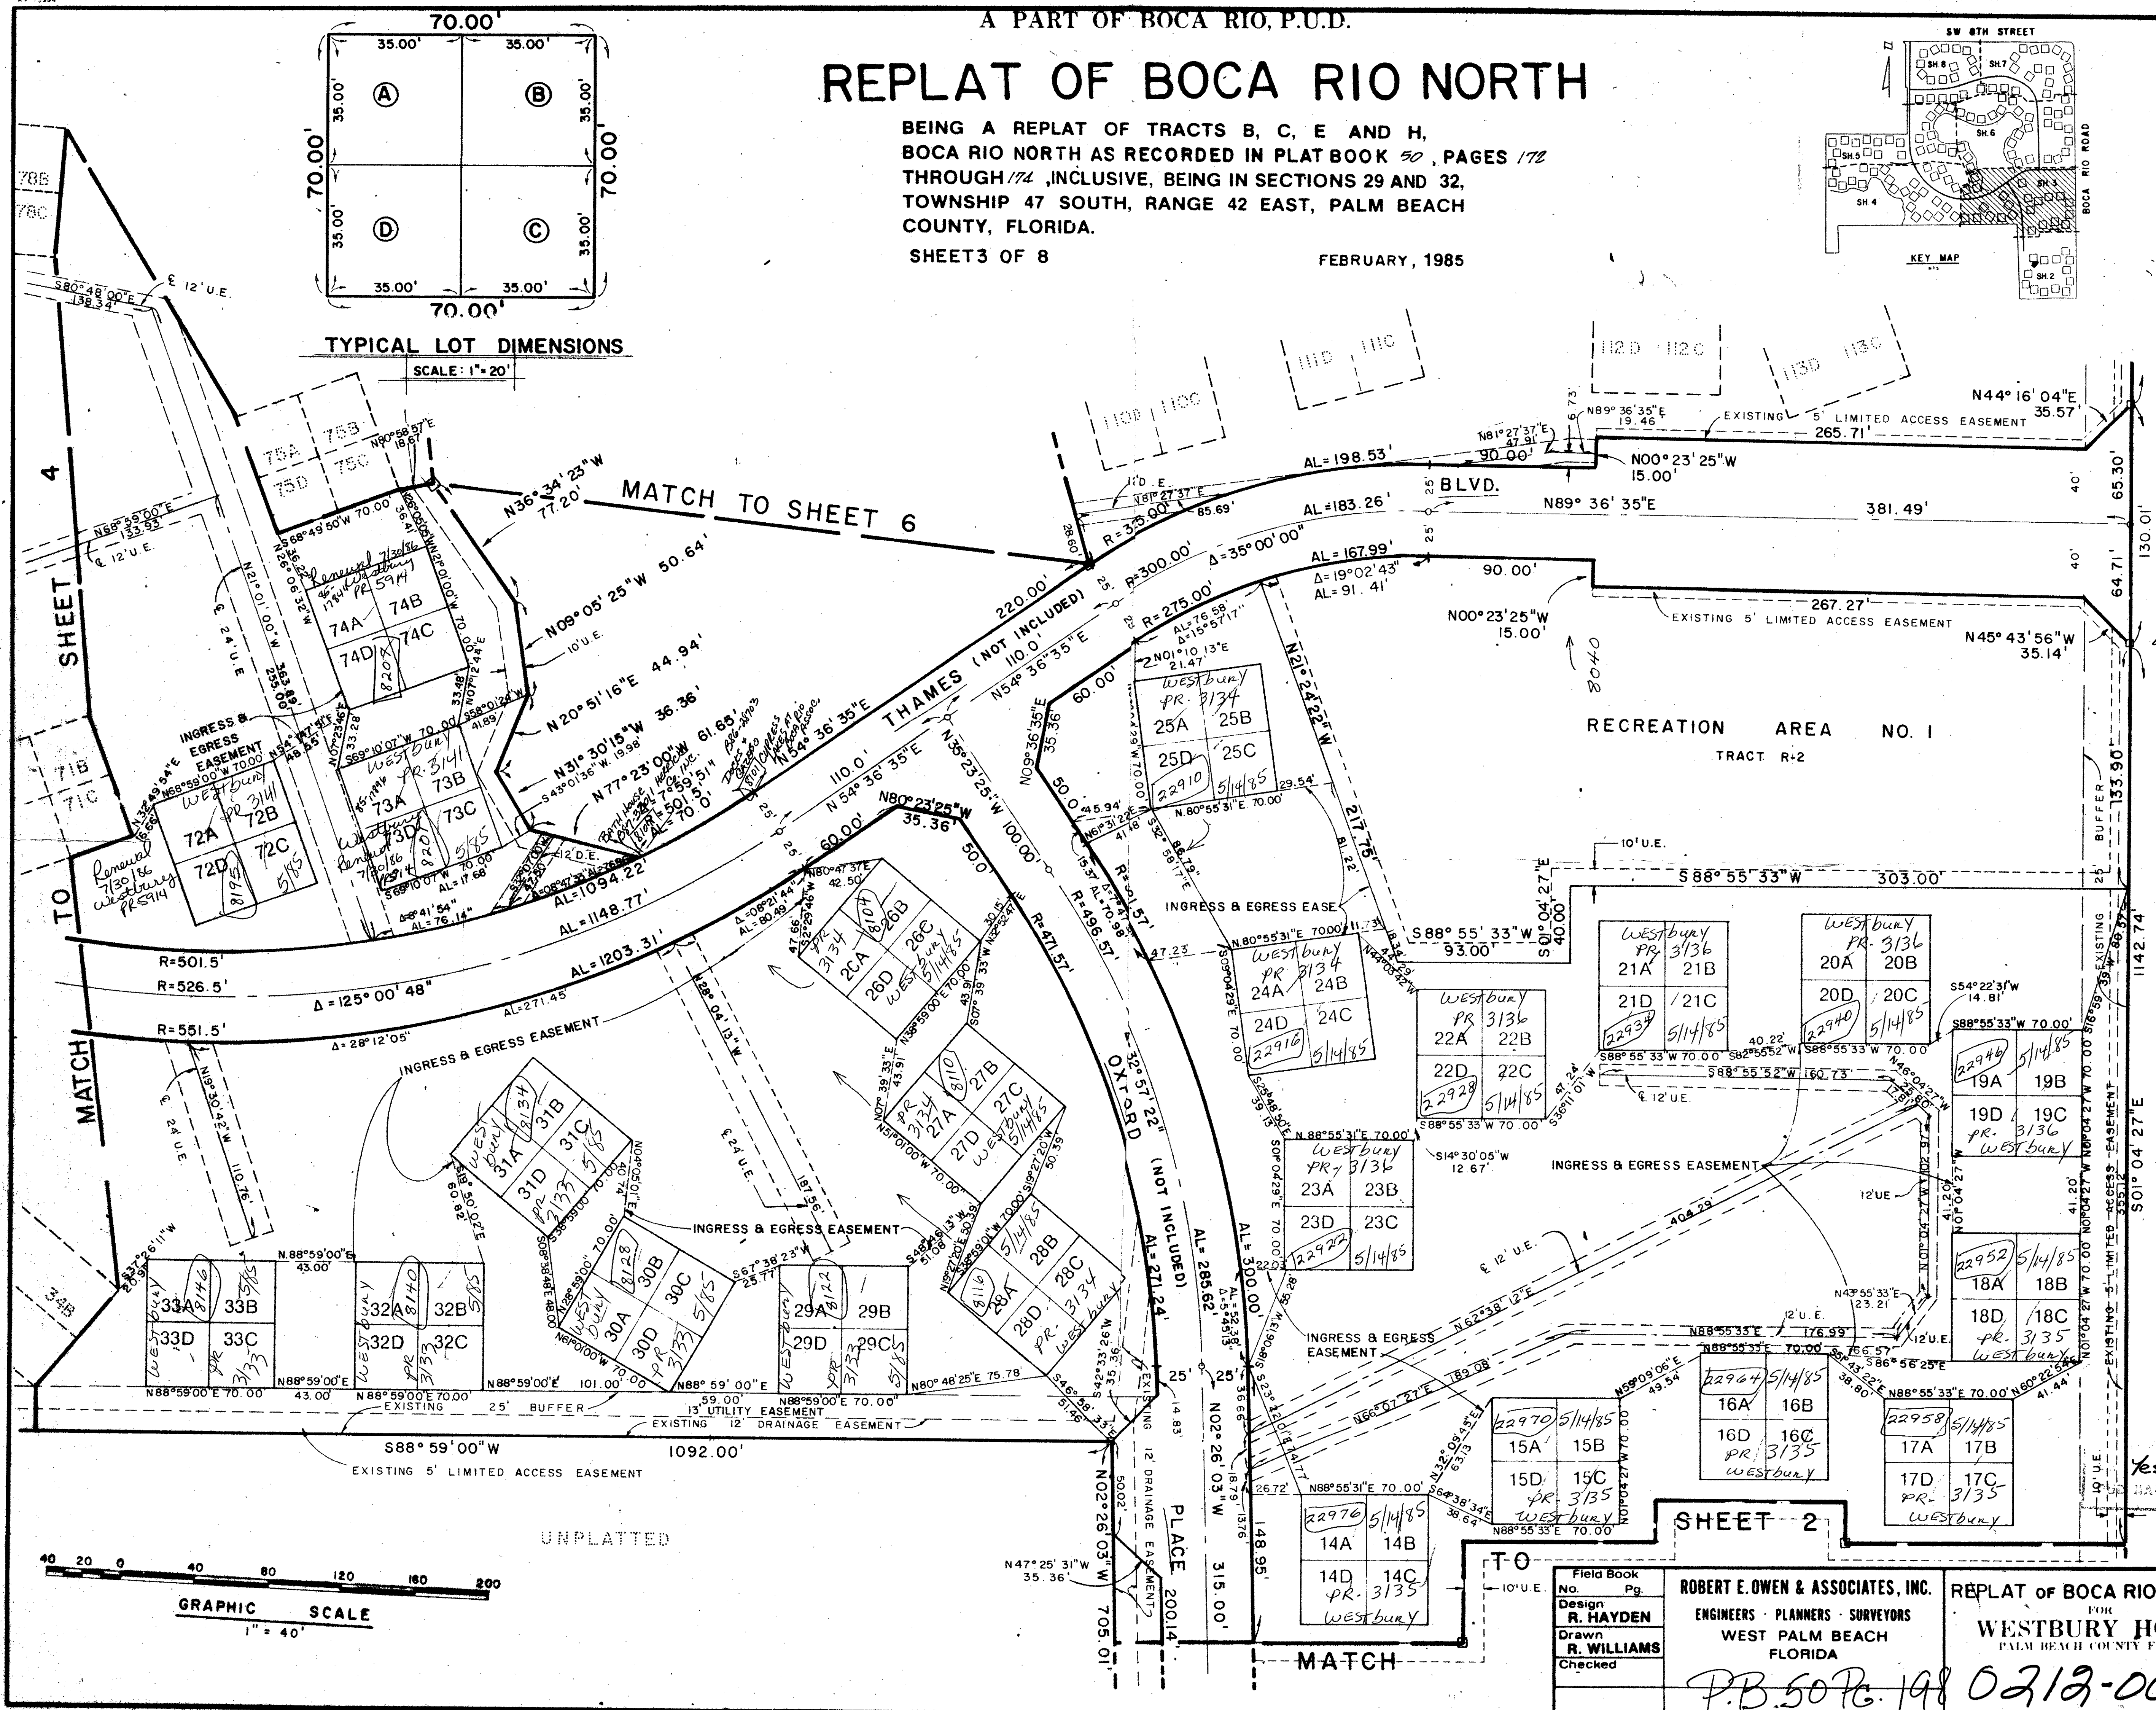

Field Book No. Pg.	ROBERT E. OWEN & ASSOCIATES, INC.	REPLAT OF BOCA RIO NORTH	Job No. 84-1037
Design R. HAYDEN	ENGINEERS · PLANNERS · SURVEYORS	FOR WESTBURY HOMES	Scale 1" = 40'
Drawn R. WILLIAMS	WEST PALM BEACH FLORIDA	PALM BEACH COUNTY FLORIDA	Date SEPT. 1984
Checked			Sheet of 8 3
			File No. BF-2399

P.B. 50 Pg. 198 0212-002

50
29/47/47
Boca Rio North
PAGE 198
10-1 PLAT MAP # 24
ISSUED RS
ZIP CODE 33432
Boca Rio North
50
54
Yes
NAME BOCA RIO NORTH