

DRAWING NUMBER  
507199

A PART OF BOCA RIO, P.U.D.

# REPLAT OF BOCA RIO NORTH

BEING A REPLAT OF TRACTS B, C, E AND H,  
BOCA RIO NORTH AS RECORDED IN PLAT BOOK 50, PAGES 172  
THROUGH 174, INCLUSIVE, BEING IN SECTIONS 29 AND 32,  
TOWNSHIP 47 SOUTH, RANGE 42 EAST, PALM BEACH  
COUNTY, FLORIDA.



SHEET 4 OF 8

FEBRUARY, 1985



50

COUNTY OF PALM BEACH  
STATE OF FLORIDA ]

This Plat was filed for record at ..... M.  
this ..... day of .....  
19 ..... and duly recorded in Plat Book No. ....  
..... on page .....  
JOHN B. DUNKLE, Clerk, Circuit Court  
By ..... D.C.

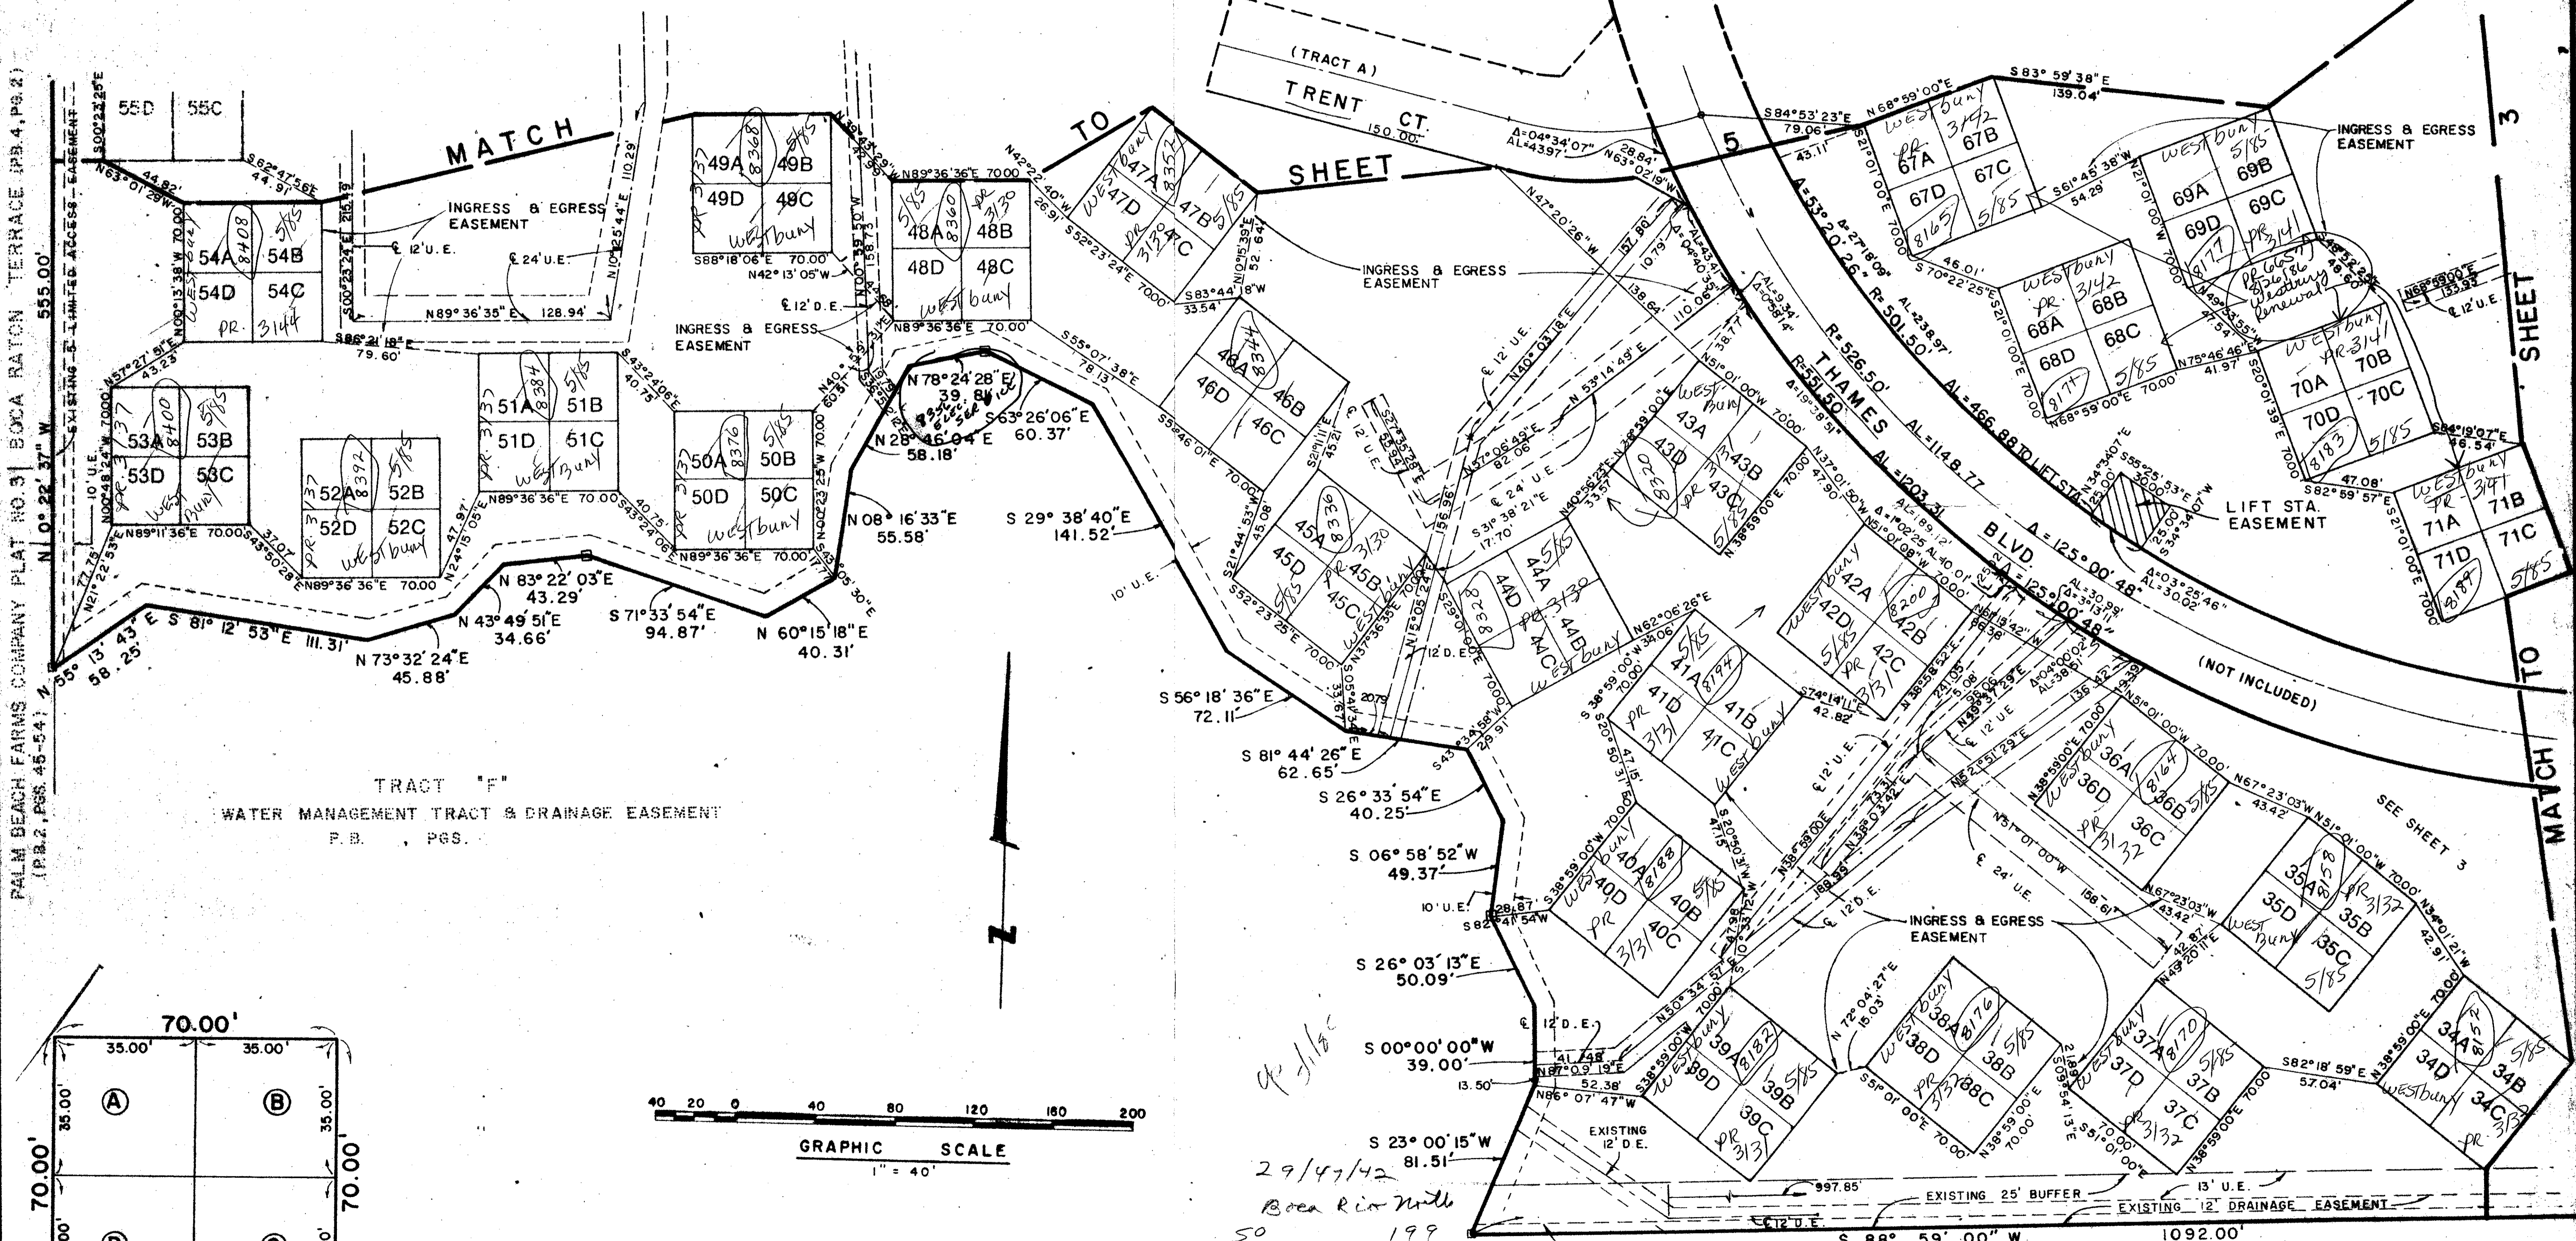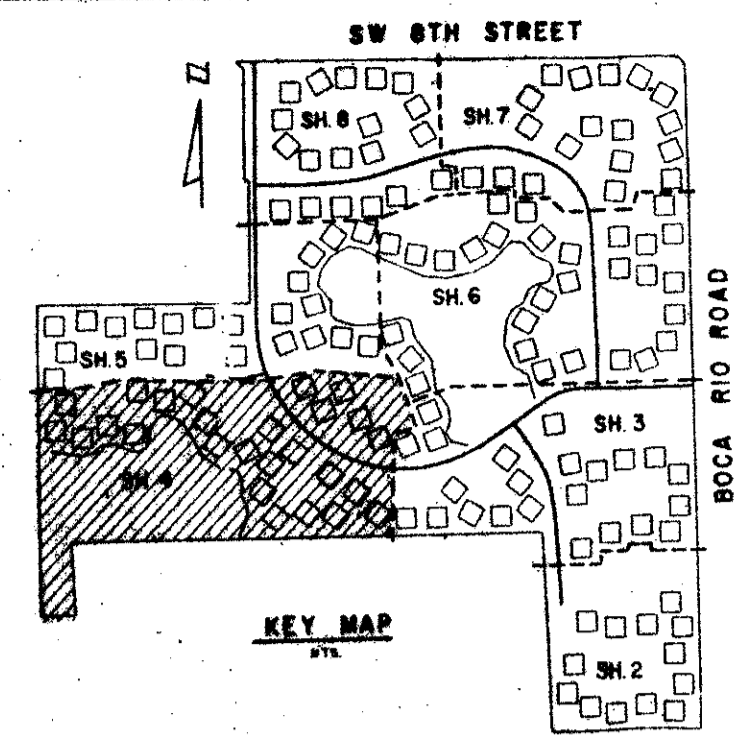

TRACT "F"  
WATER MANAGEMENT TRACT & DRAINAGE EASEMENT  
P.B. PGS.

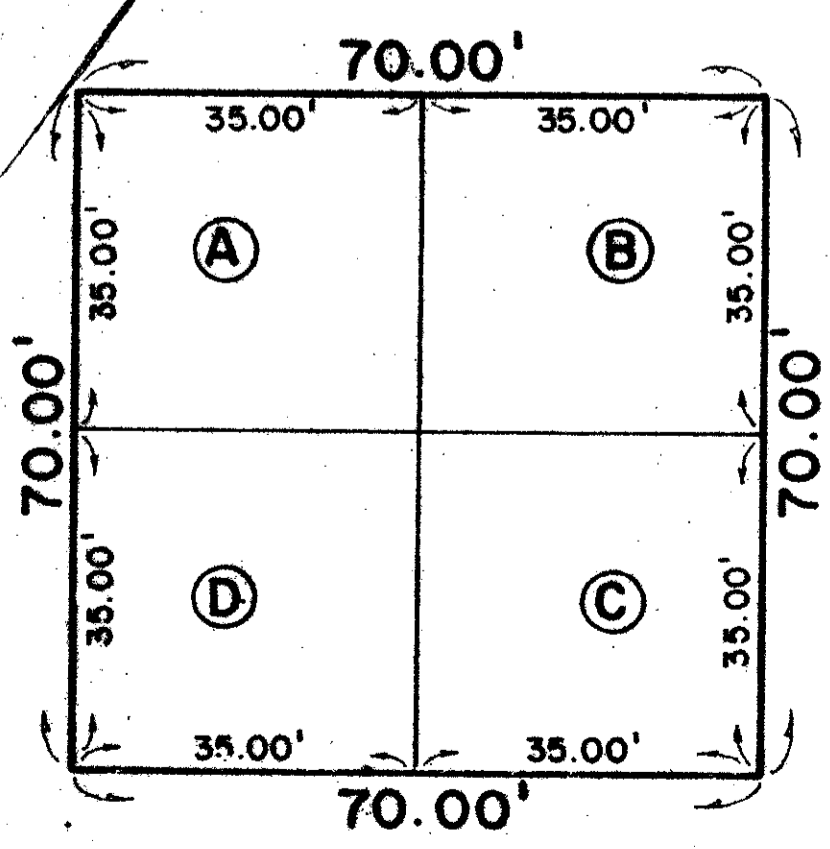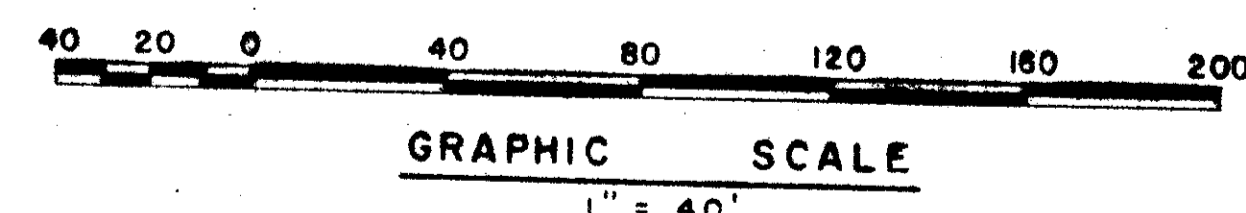

SCALE: 1" = 20'

29/47/42  
Boca Rio North  
50  
A0-1  
54  
RS  
210000 33432  
PUD NAME BOCA RIO NORTH

Field Book No. Pg.	ROBERT E. OWEN & ASSOCIATES, INC.	REPLAT OF BOCA RIO NORTH	Job No. 84-1037
Design R. HAYDEN	ENGINEERS - PLANNERS - SURVEYORS	FOR WEST PALM BEACH FLORIDA	Scale
Drawn R. WILLIAMS		WEST PALM BEACH COUNTY FLORIDA	Date SEPT. 1984
Checked			Sheet of 8 4
	P.B. 50 PG. 199	0212-002	File No. BF-2399

DRAWING NUMBER

DRAWING NUMBER

DRAWING NUMBER

PLAN HOLD CORPORATION - IRVINE, CALIFORNIA  
RECORDED BY NUMBER 07548

PLAN HOLD CORPORATION - IRVINE, CALIFORNIA  
RECORDED BY NUMBER 07548

PLAN HOLD CORPORATION - IRVINE, CALIFORNIA  
RECORDED BY NUMBER 07548

199

GUARANTY BLUEPRINTERS INC. AND PHILLIPS PRESS