

DRAWING NUMBER  
51/24


# A PLANNED UNIT DEVELOPMENT BOCA GREENS PLAT NO. 8

BEING A SUBDIVISION OF LAND IN SECTION 12,  
TOWNSHIP 47 SOUTH, RANGE 41 EAST  
PALM BEACH COUNTY, FLORIDA  
SHEET 4 OF 6

51/24

N.E. CORNER  
SEC. 12  
TOWNSHIP 47 SOUTH  
RANGE 41 EAST.  
E. LINE SEC. 12


SEE SHEET NO. 3

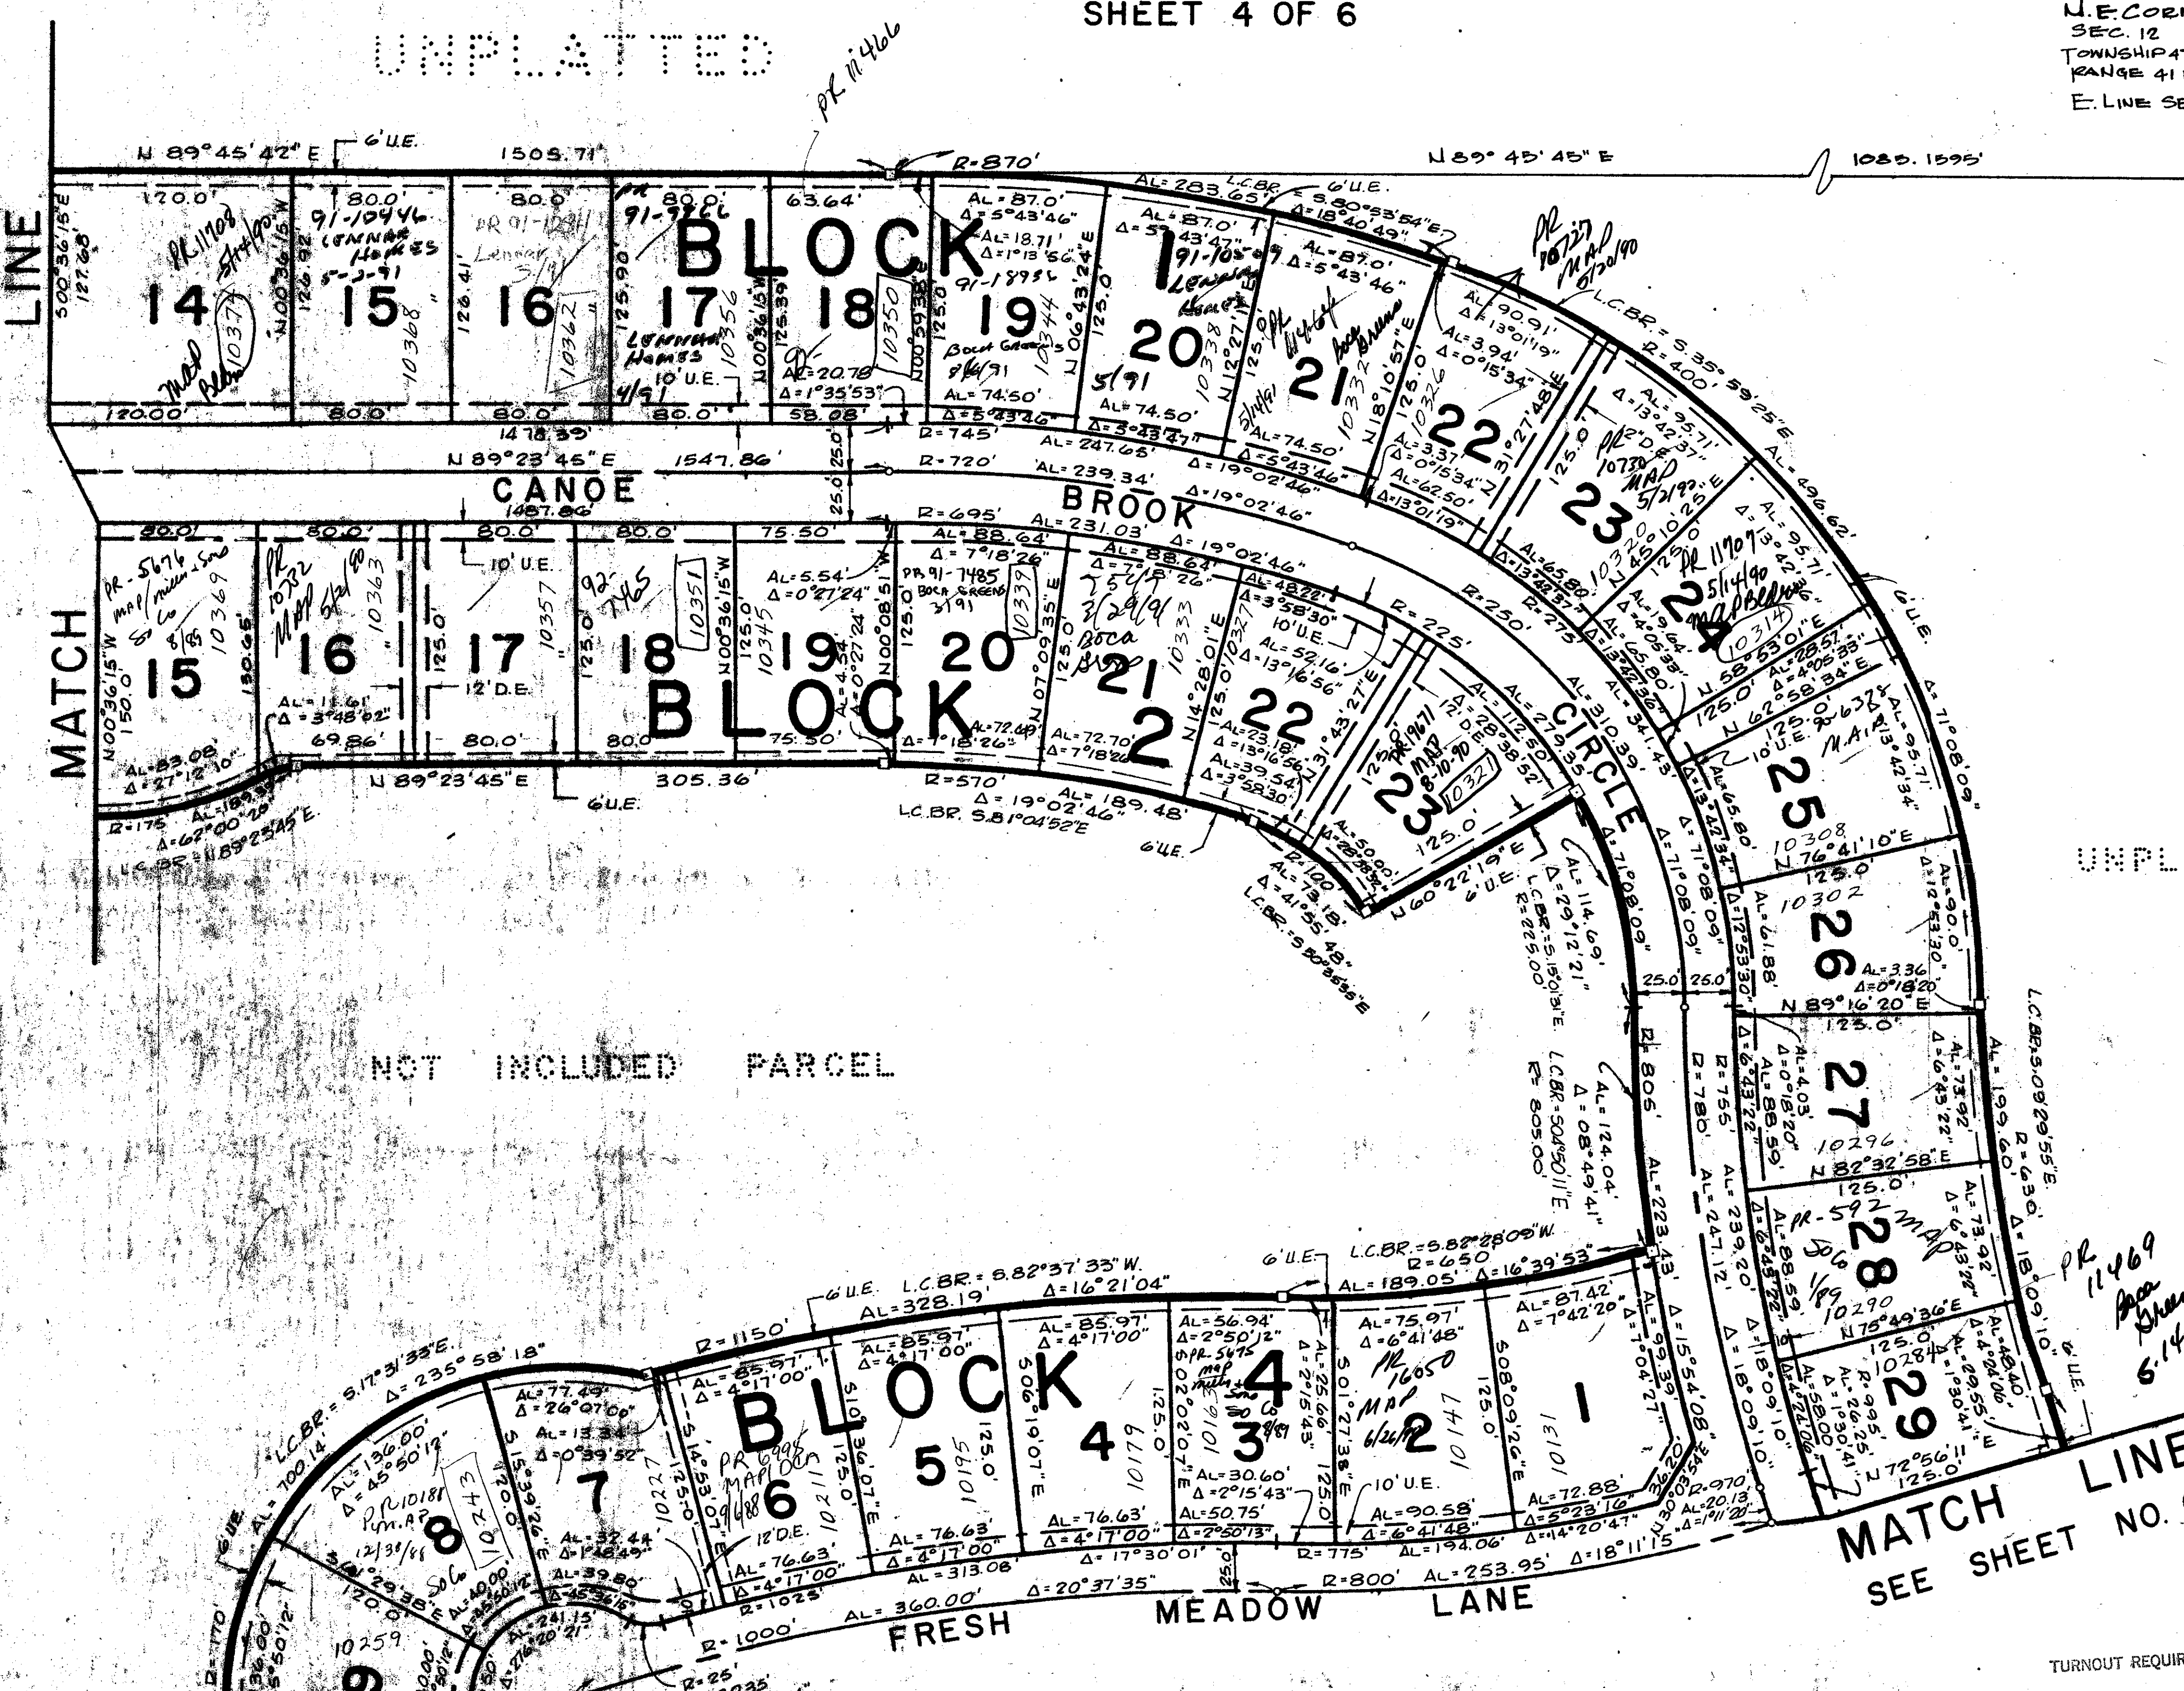

DRAWING NUMBER

DRAWING NUMBER

DRAWING NUMBER

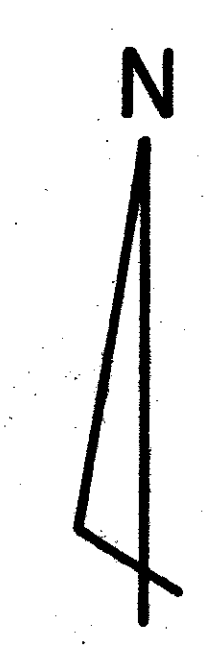

GRAPHIC SCALE  
SCALE: 1" = 50'

UP 5/23/85  
12/47/41

PR 11469  
Area Shaded  
5.14.91

BOCA GREENS  
POD NAME BOCA GREENS

0208-002

51/24

TURNOUT REQUIRED  
SIDEWALK REQUIRED

Field Book No. 8-190 Pg. 65	ROBERT E. OWEN & ASSOCIATES, INC. ENGINEERS - PLANNERS - SURVEYORS WEST PALM BEACH FLORIDA	BOCA GREENS PLAT NO. 8 PALM BEACH COUNTY, FLORIDA	Job No. 81-052
Design			Scale 1" = 50'
Drawn T. FROEHLICH			Date DEC., 1984
Checked			Sheet 4 of 6
			File No. BF-23-28