

STATE OF FLORIDA COUNTY OF PALM BEACH SS THIS PLAT WAS FILED FOR RECORD AT ON THE DAY OF 1984 AND DULY RECORDED IN PLAT BOOK PAGES JOHN B. DUNKLE CLERK OF CIRCUIT COURT BY:

SHEET 3 OF 3 SHEETS

VIA VERDE PARCEL 12 A PART OF VIA VERDE P.U.D. BOCA PINES OF VERDE TRAIL BEING A PORTION OF SECTION 22, TOWNSHIP 47 SOUTH, RANGE 42 EAST PALM BEACH, COUNTY, FLORIDA

dennis r. poore, inc. coral springs, florida surveyors - engineers - planners




1. P.R.M. INDICATES PERMANENT REFERENCE MONUMENT.

DRAWING NUMBER 51/62

DRAWING NUMBER

DRAWING NUMBER

DRAWING NUMBER

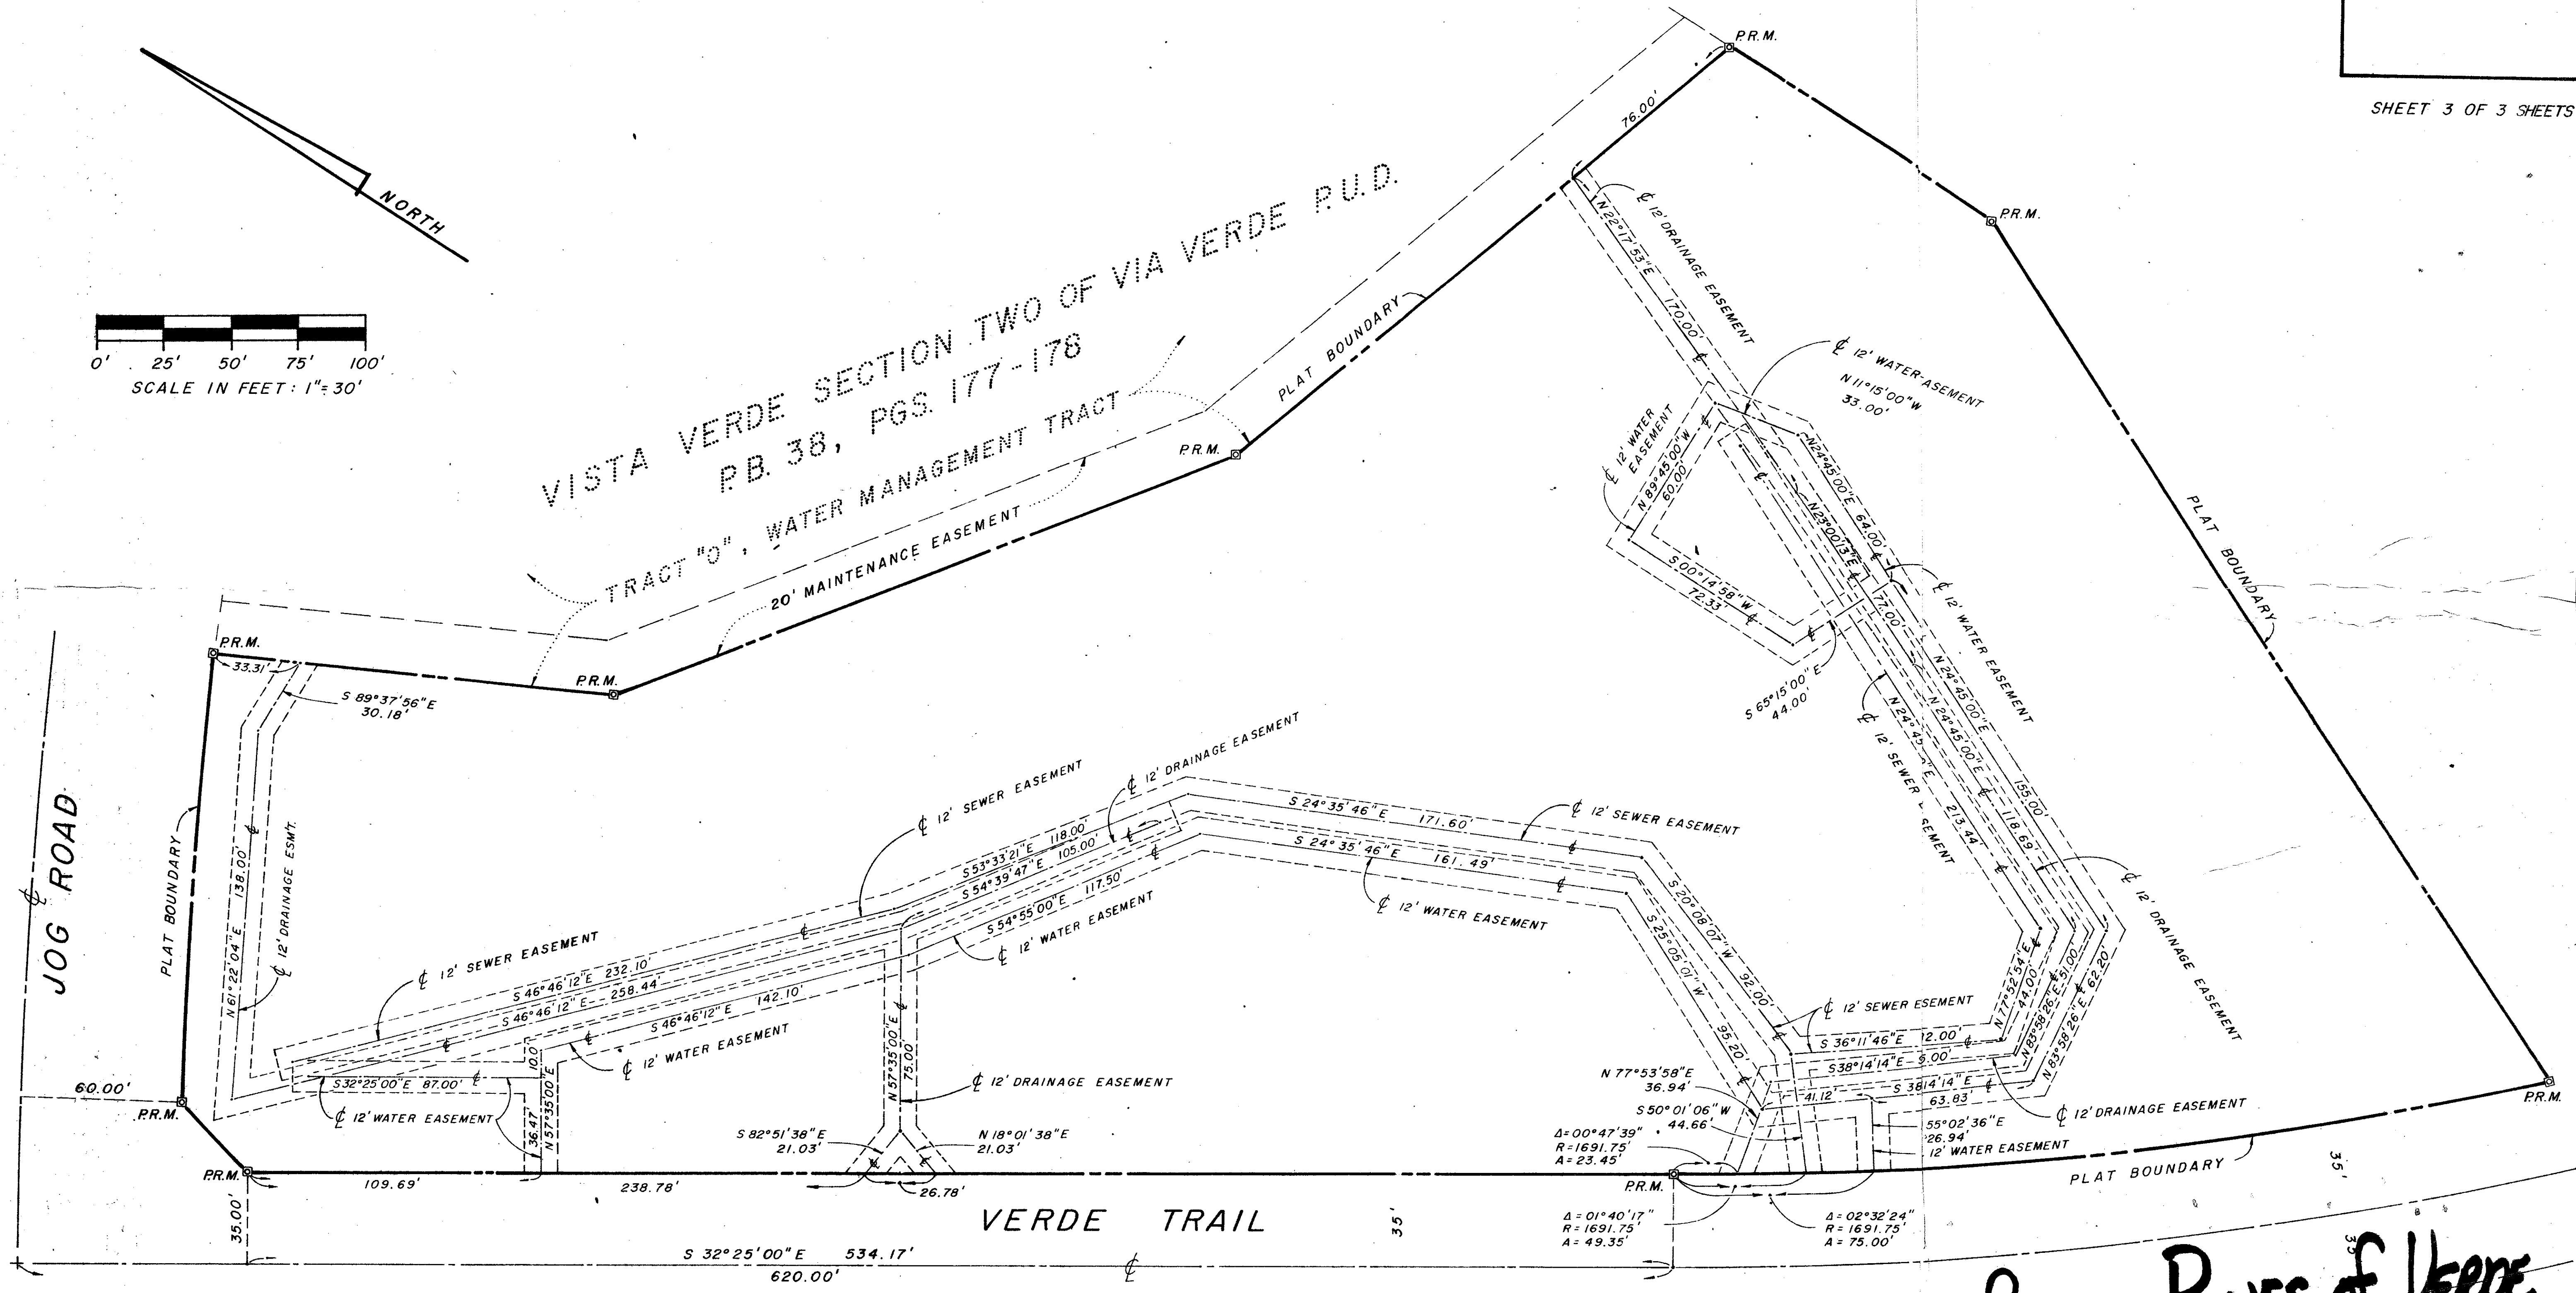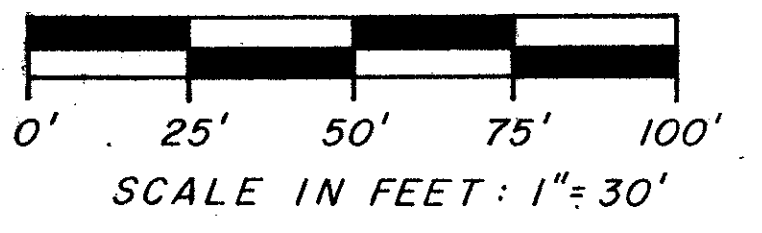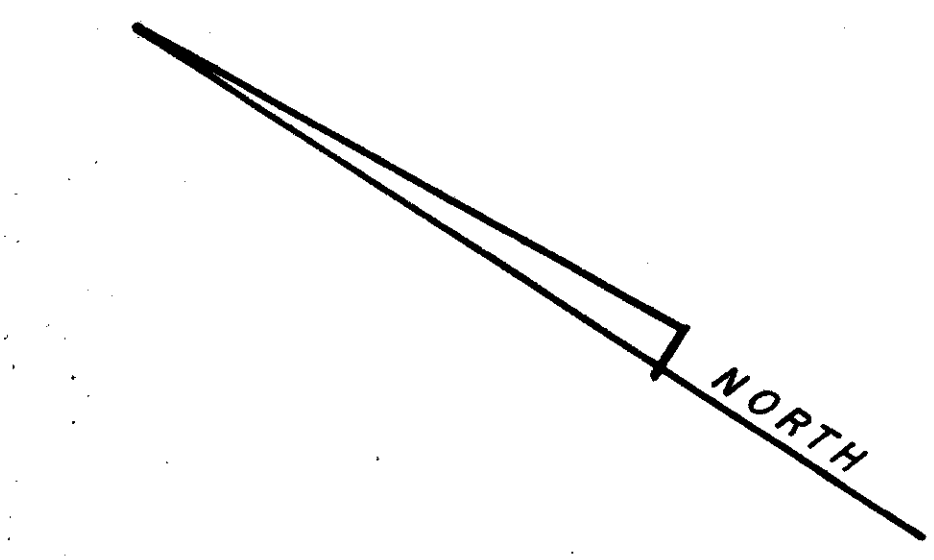

Boca Pines of Verde TRAIL 5/62 0323-003