

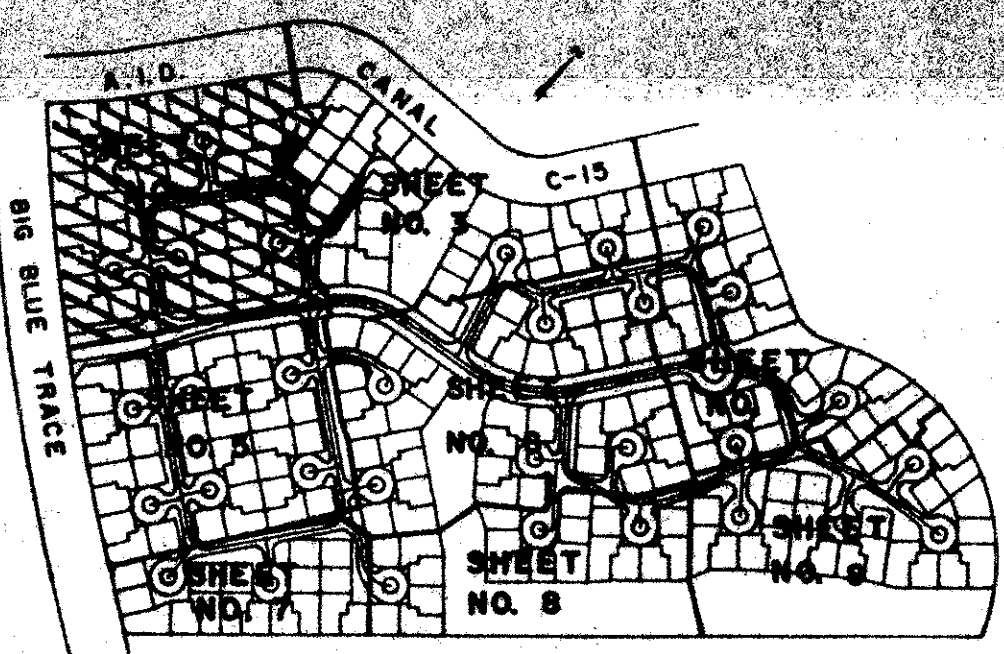


TRACT 42 - B OF WELLINGTON P.U.D.
IN PART OF SECTION 10, TOWNSHIP 44 SOUTH, RANGE 41 EAST
PALM BEACH COUNTY, FLORIDA
IN NINE SHEETS SHEET NO. 2

GEE & JENSON
ENGINEERS - ARCHITECTS - PLANNERS, INC.
WEST PALM BEACH, FLORIDA
JANUARY 1986

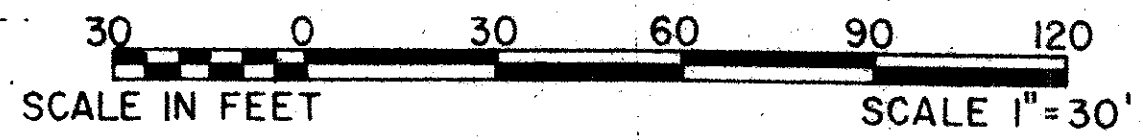

STATE OF FLORIDA
COUNTY OF PALM BEACH
This plat was filed for
record at M. this day
of 1986, and duly
recorded in Plat Book No.
on Pages thru
JOHN B. DUNKLE
Clerk Circuit Court
By: D.C.

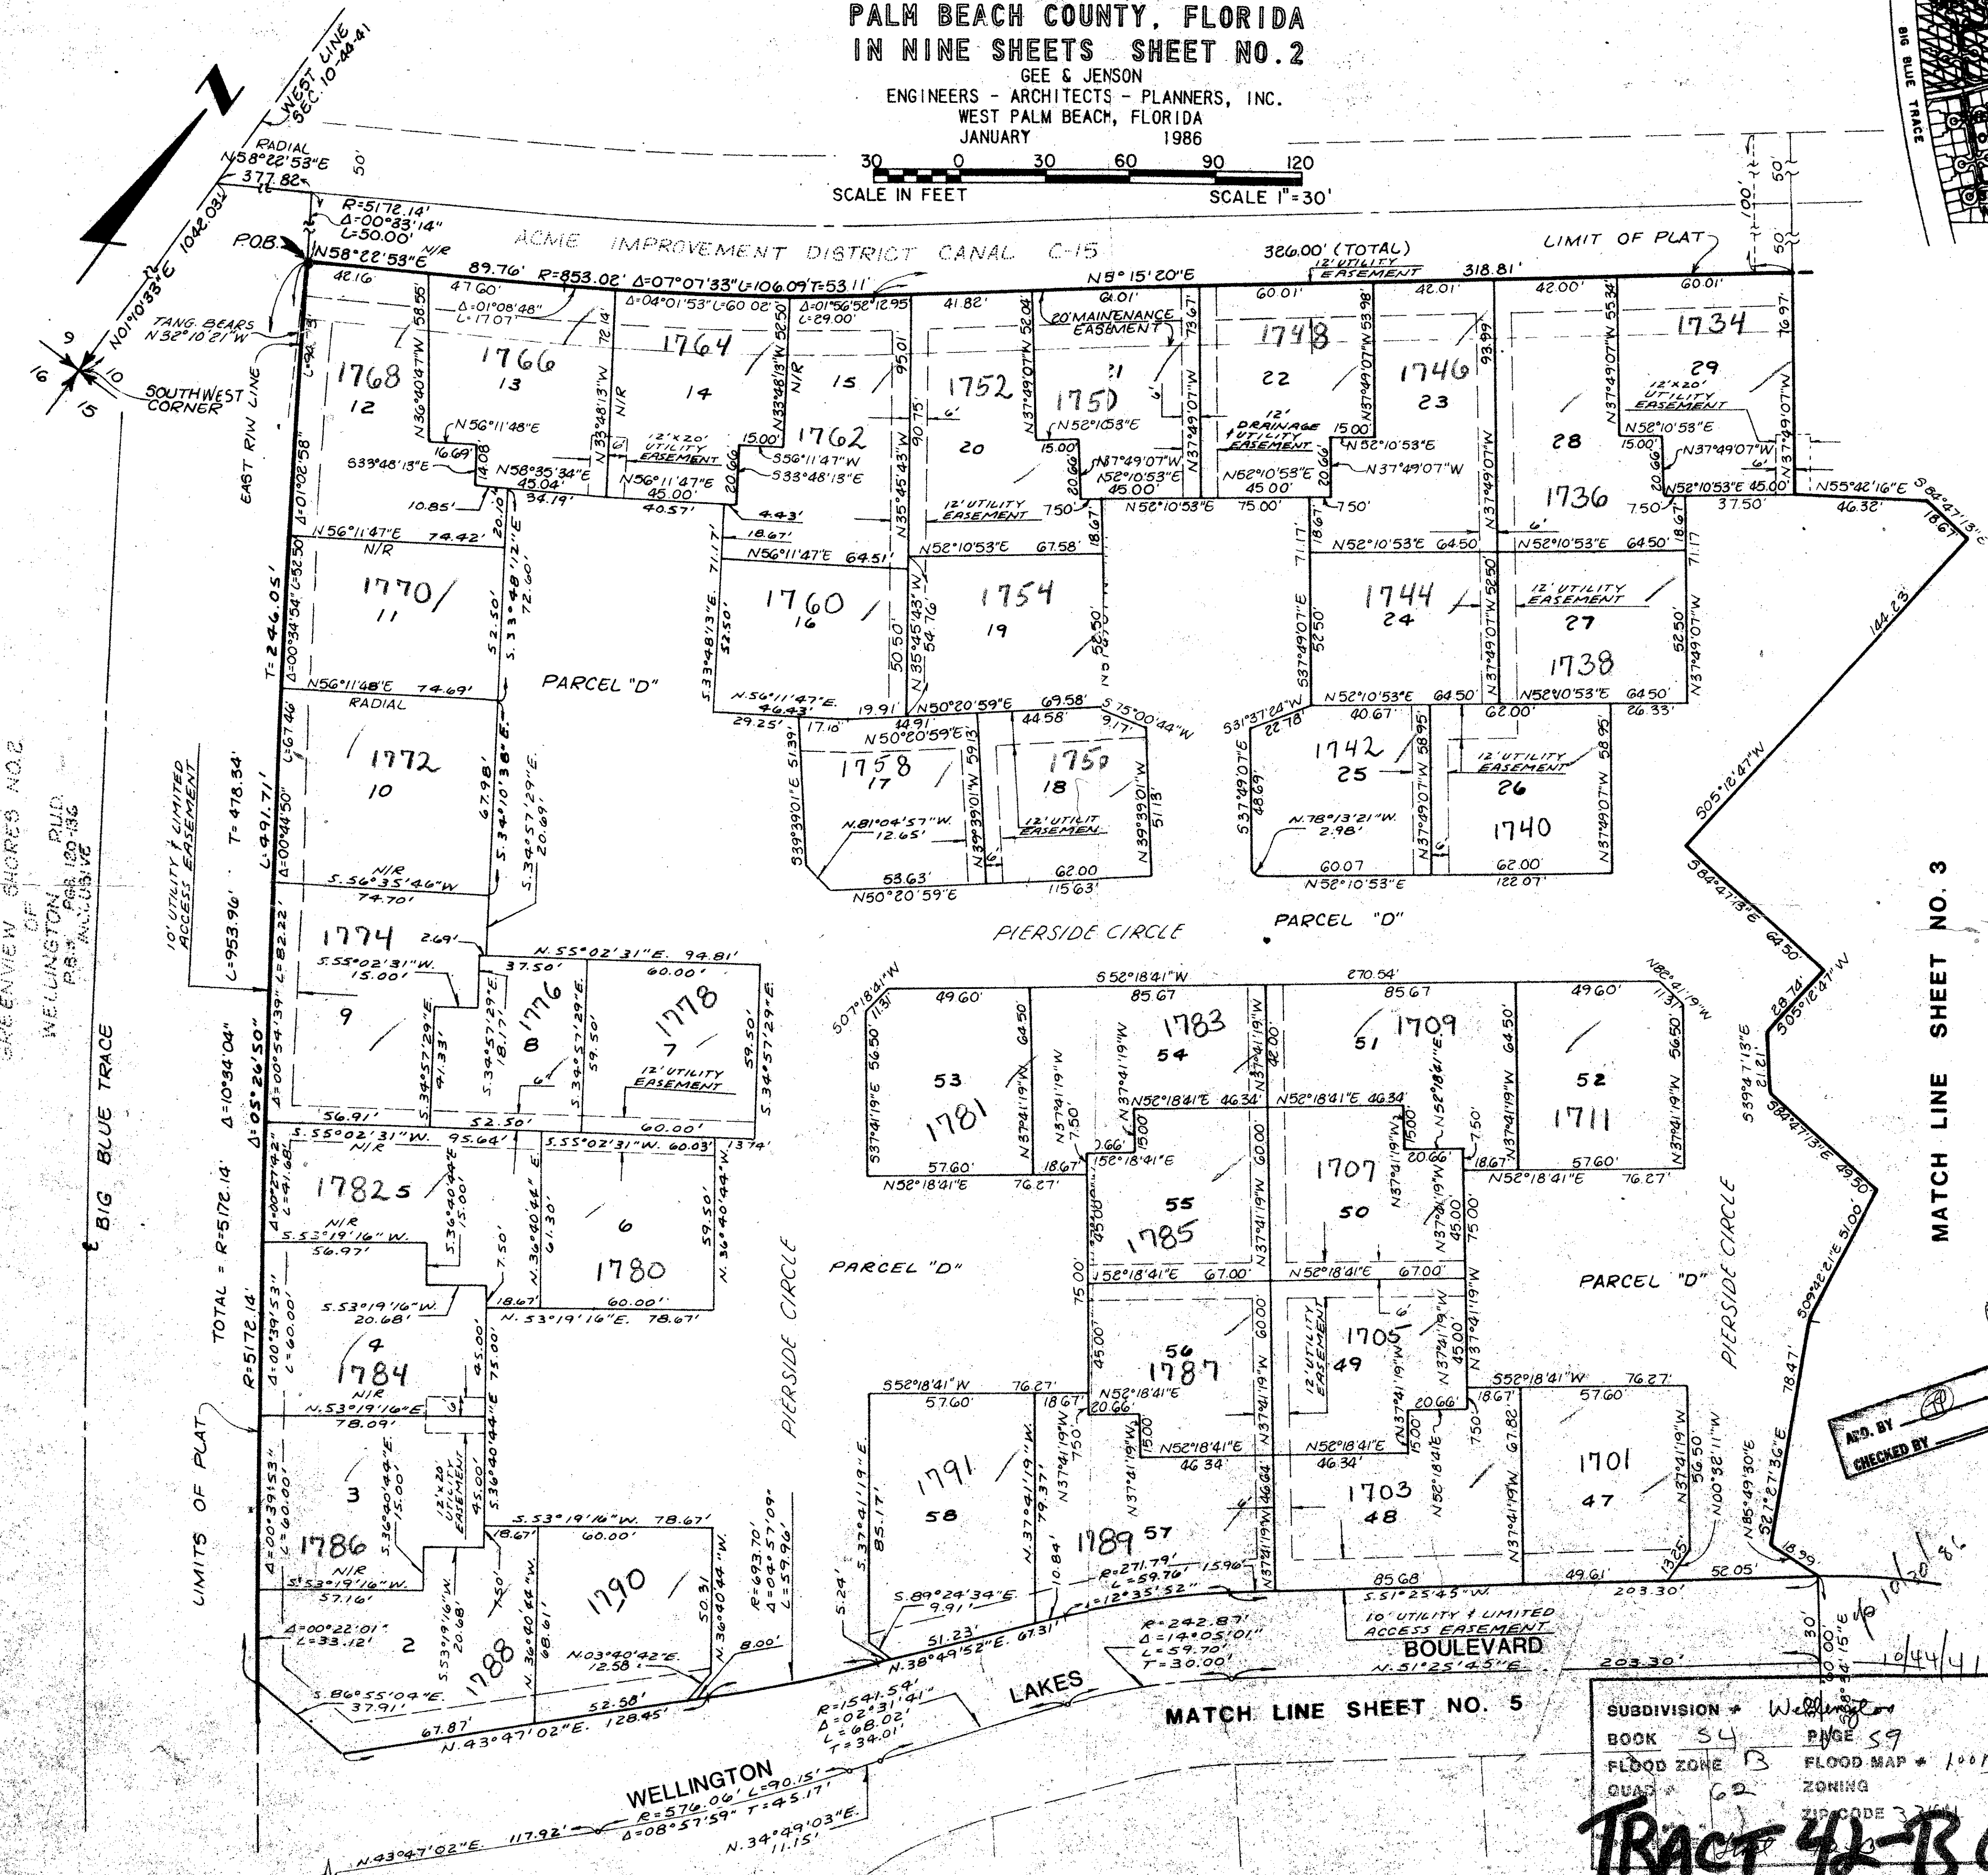

KEY MAP
N.T.S.

MORTGAGEE CONSENT

STATE OF FLORIDA
COUNTY OF PALM BEACH
Southeast Bank, N.A., a National Banking Association
hereby certifies that it is the holder of a mortgage or other
encumbrance upon the property described on sheet (1) one and
described in said dedication by the owners thereof and agrees
that its mortgage or encumbrance which is recorded in O.R.
Book 4447, Page 32 of the Public Records of Palm Beach County,
Florida and shall be subordinate to the dedication shown hereon.
IN WITNESS WHEREOF, said National Banking Association
has caused these presents to be signed and sealed by its Vice-
President and the Association seal to be affixed hereon, by and
with the authority of its Board of Directors, this 31 day
of July, 1986.

SOUTHEAST BANK, N.A., a National Banking Association
By: Stanley J. Garment, Vice President

ACKNOWLEDGEMENT

STATE OF FLORIDA)
COUNTY OF BROWARD) SS.
THE FOREGOING CONSENT WAS ACKNOWLEDGED BEFORE ME THIS 31
DAY OF July, 1986, BY STANLEY J. GARMENT, AS VICE-
PRESIDENT OF SOUTHEAST BANK, N.A., ON BEHALF OF SAID CORPORATION.
WITNESS MY HAND AND OFFICIAL SEAL, THIS 31 DAY
OF July, 1986.

Notary Public, State of Florida
My Commission Expires: 12/30/87

MORTGAGEE CONSENT

STATE OF FLORIDA
COUNTY OF PALM BEACH
COREPOINT CORP., A FLORIDA CORPORATION, AND SOUTHEAST
BANK, N.A., a National Banking Association, hereby certifies
that they are the holders of a mortgage or other encumbrance
upon the property described hereon and do hereby join and consent
to the dedication of the land described in said dedication by
the owners thereof and agrees that their mortgage or encumbrance
which is recorded in O.R. Book 4825, Page 559 of the Public
Records of Palm Beach County, Florida and shall be subordinate
to the dedication shown hereon.
IN WITNESS WHEREOF, said Corporation and National
Banking Association have caused these presents to be signed
and sealed by their respective officers and their Corporate
seals to be affixed hereon by and with the authority of their
Board of Directors, this 31 day of July, 1986.

COREPOINT CORP., a Florida Corporation
By: Alberto Vadia Jr., President
Attest: Ricardo Vadia, Secretary
SOUTHEAST BANK, N.A., a National Banking Assoc.
By: Stanley J. Garment, Vice President

ACKNOWLEDGEMENT

STATE OF FLORIDA)
COUNTY OF BROWARD) SS.
THE FOREGOING CONSENT WAS ACKNOWLEDGED BEFORE ME THIS
31 DAY OF July, 1986, BY STANLEY J. GARMENT, AS
VICE-PRESIDENT OF SOUTHEAST BANK, N.A. ON BEHALF OF SAID CORPORATION.
WITNESS MY HAND AND OFFICIAL SEAL, THIS 31 DAY
OF July, 1986.

Notary Public, State of Florida
My Commission Expires: 12/30/87

ACKNOWLEDGEMENT

STATE OF FLORIDA)
COUNTY OF PALM BEACH) SS.
THE FOREGOING CONSENT WAS ACKNOWLEDGED BEFORE ME THIS
31 DAY OF July, 1986, BY ALBERTO VADIA, JR. AND
RICARDO VADIA, AS PRESIDENT AND SECRETARY, RESPECTIVELY OF COREPOINT
CORP., ON BEHALF OF SAID CORPORATION.
WITNESS MY HAND AND OFFICIAL SEAL, THIS 31
DAY OF July, 1986.

Notary Public, State of Florida
My Commission Expires: 12/30/87

Subdivision * Wellington
BOOK 54 PAGE 59
FLOOD ZONE B FLOOD MAP * 1000
QUART 62 ZONING
ZIP CODE 33411
TRACT 42-B OF WELLINGTON P.U.D.

DRAWING NUMBER

DRAWING NUMBER

DRAWING NUMBER