


DRAWING NUMBER
54/66

TRACT 42 - B OF WELLINGTON P.U.D.

IN PART OF SECTION 10, TOWNSHIP 44 SOUTH, RANGE 41 EAST
PALM BEACH COUNTY, FLORIDA
IN NINE SHEETS SHEET NO. 8

GEE & JENSON
ENGINEERS - ARCHITECTS - PLANNERS, INC.
WEST PALM BEACH, FLORIDA
JANUARY 1986

30 0 30 60 90 120
SCALE IN FEET SCALE: 1"=30'

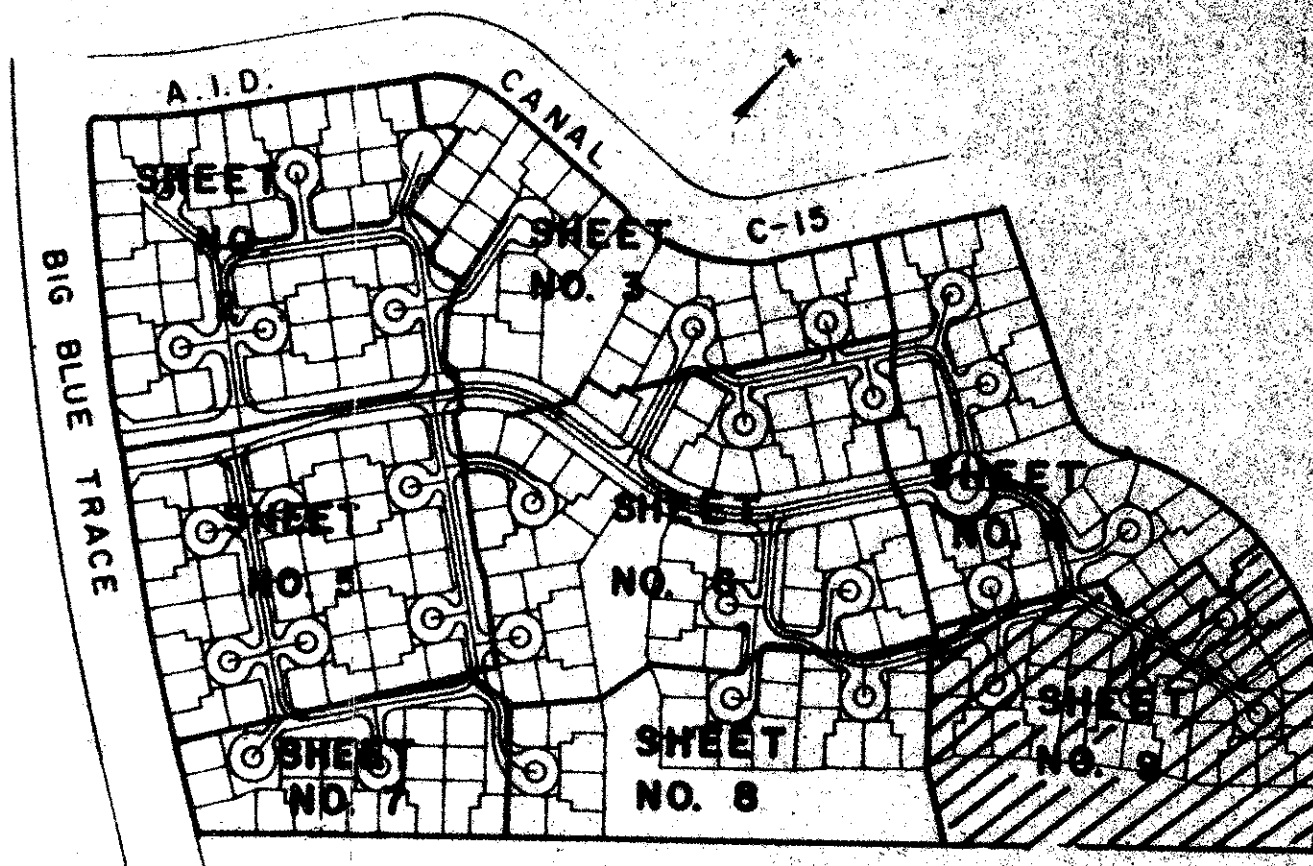


STATE OF FLORIDA
COUNTY OF PALM BEACH
This plat was filed for
record at _____ M. this _____ day
of _____ 1986, and duly
recorded in Plat Book No. _____
on Pages _____ thru _____
JOHN B. BUNKLE
Clerk Circuit Court
By _____ D.C.

66

DRAWING NUMBER

DRAWING NUMBER

DRAWING NUMBER

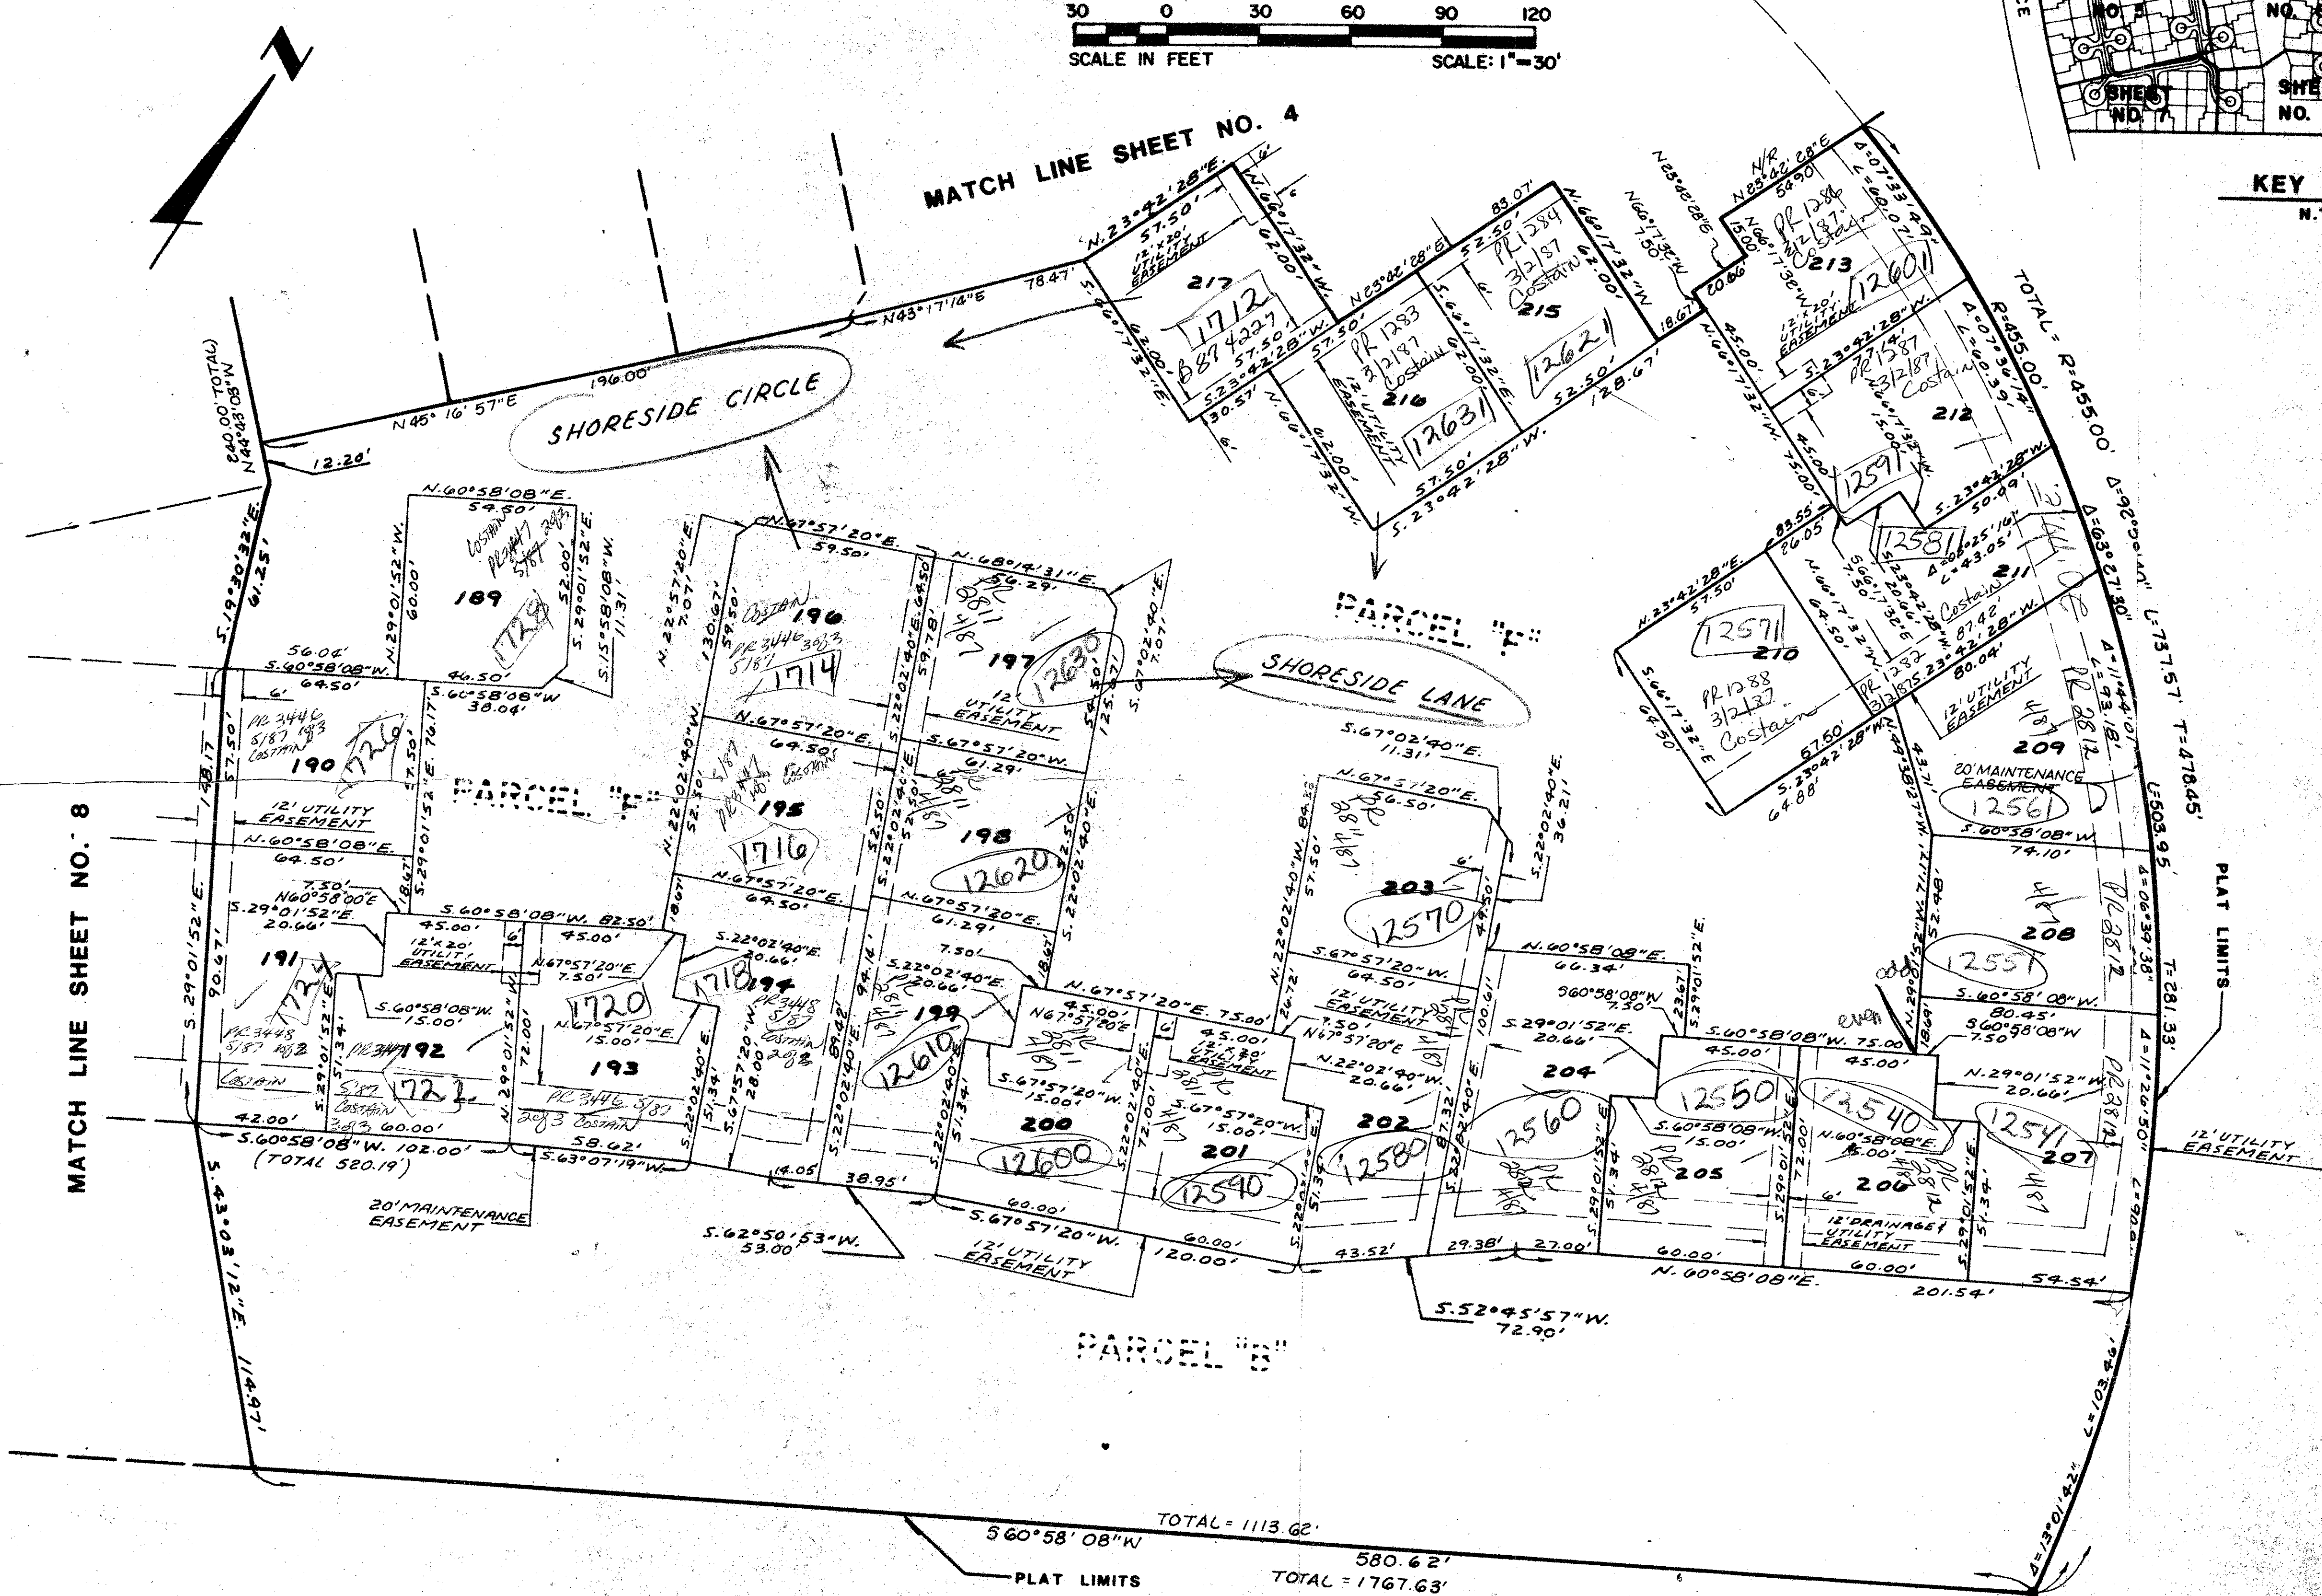

LAKE WELLINGTON
DRAINAGE EASEMENT
O.R.B. 2482, PGS. 250-266
INCLUSIVE

10/3/86 10/4/84

SUBDIVISION	Wellington
BOOK	54
PAGE	66
FLOOD ZONE	B
FLOOD MAP	10.0B
QUAD	62
ZONING	
SH	
ZIP CODE	33414
PUD NAME	Tract 42-B

54/66
0332-063

ADD BY
CHECKED BY

THE SHORES AT
WELLINGTON - P.U.D.
PB. 42, PGS. 172-174
INCLUSIVE

**TRACT 42-B OF WELLINGTON
P.U.D.**