


DRAWING NUMBER
54/136


136

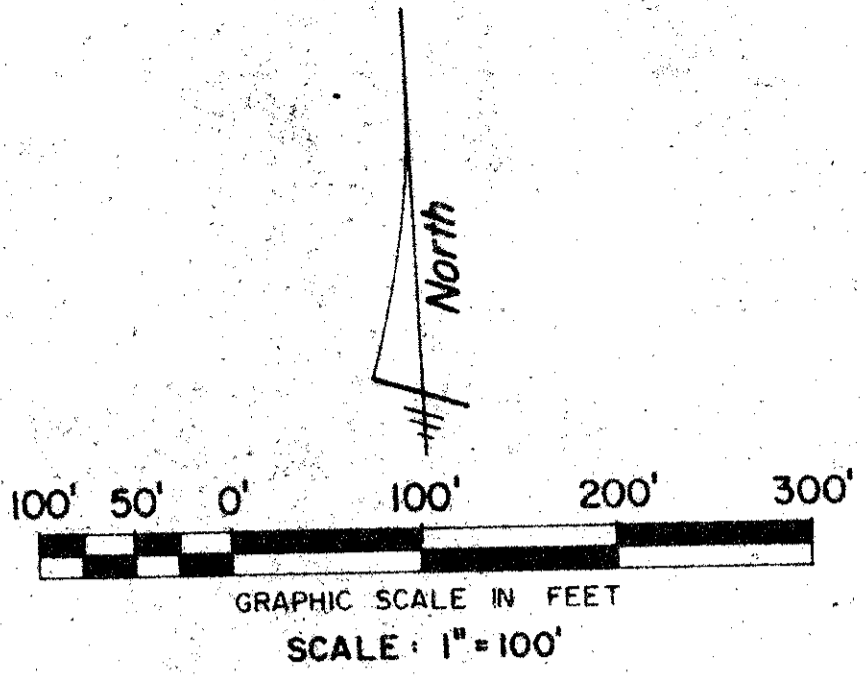

DRAWING NUMBER

DRAWING NUMBER

DRAWING NUMBER

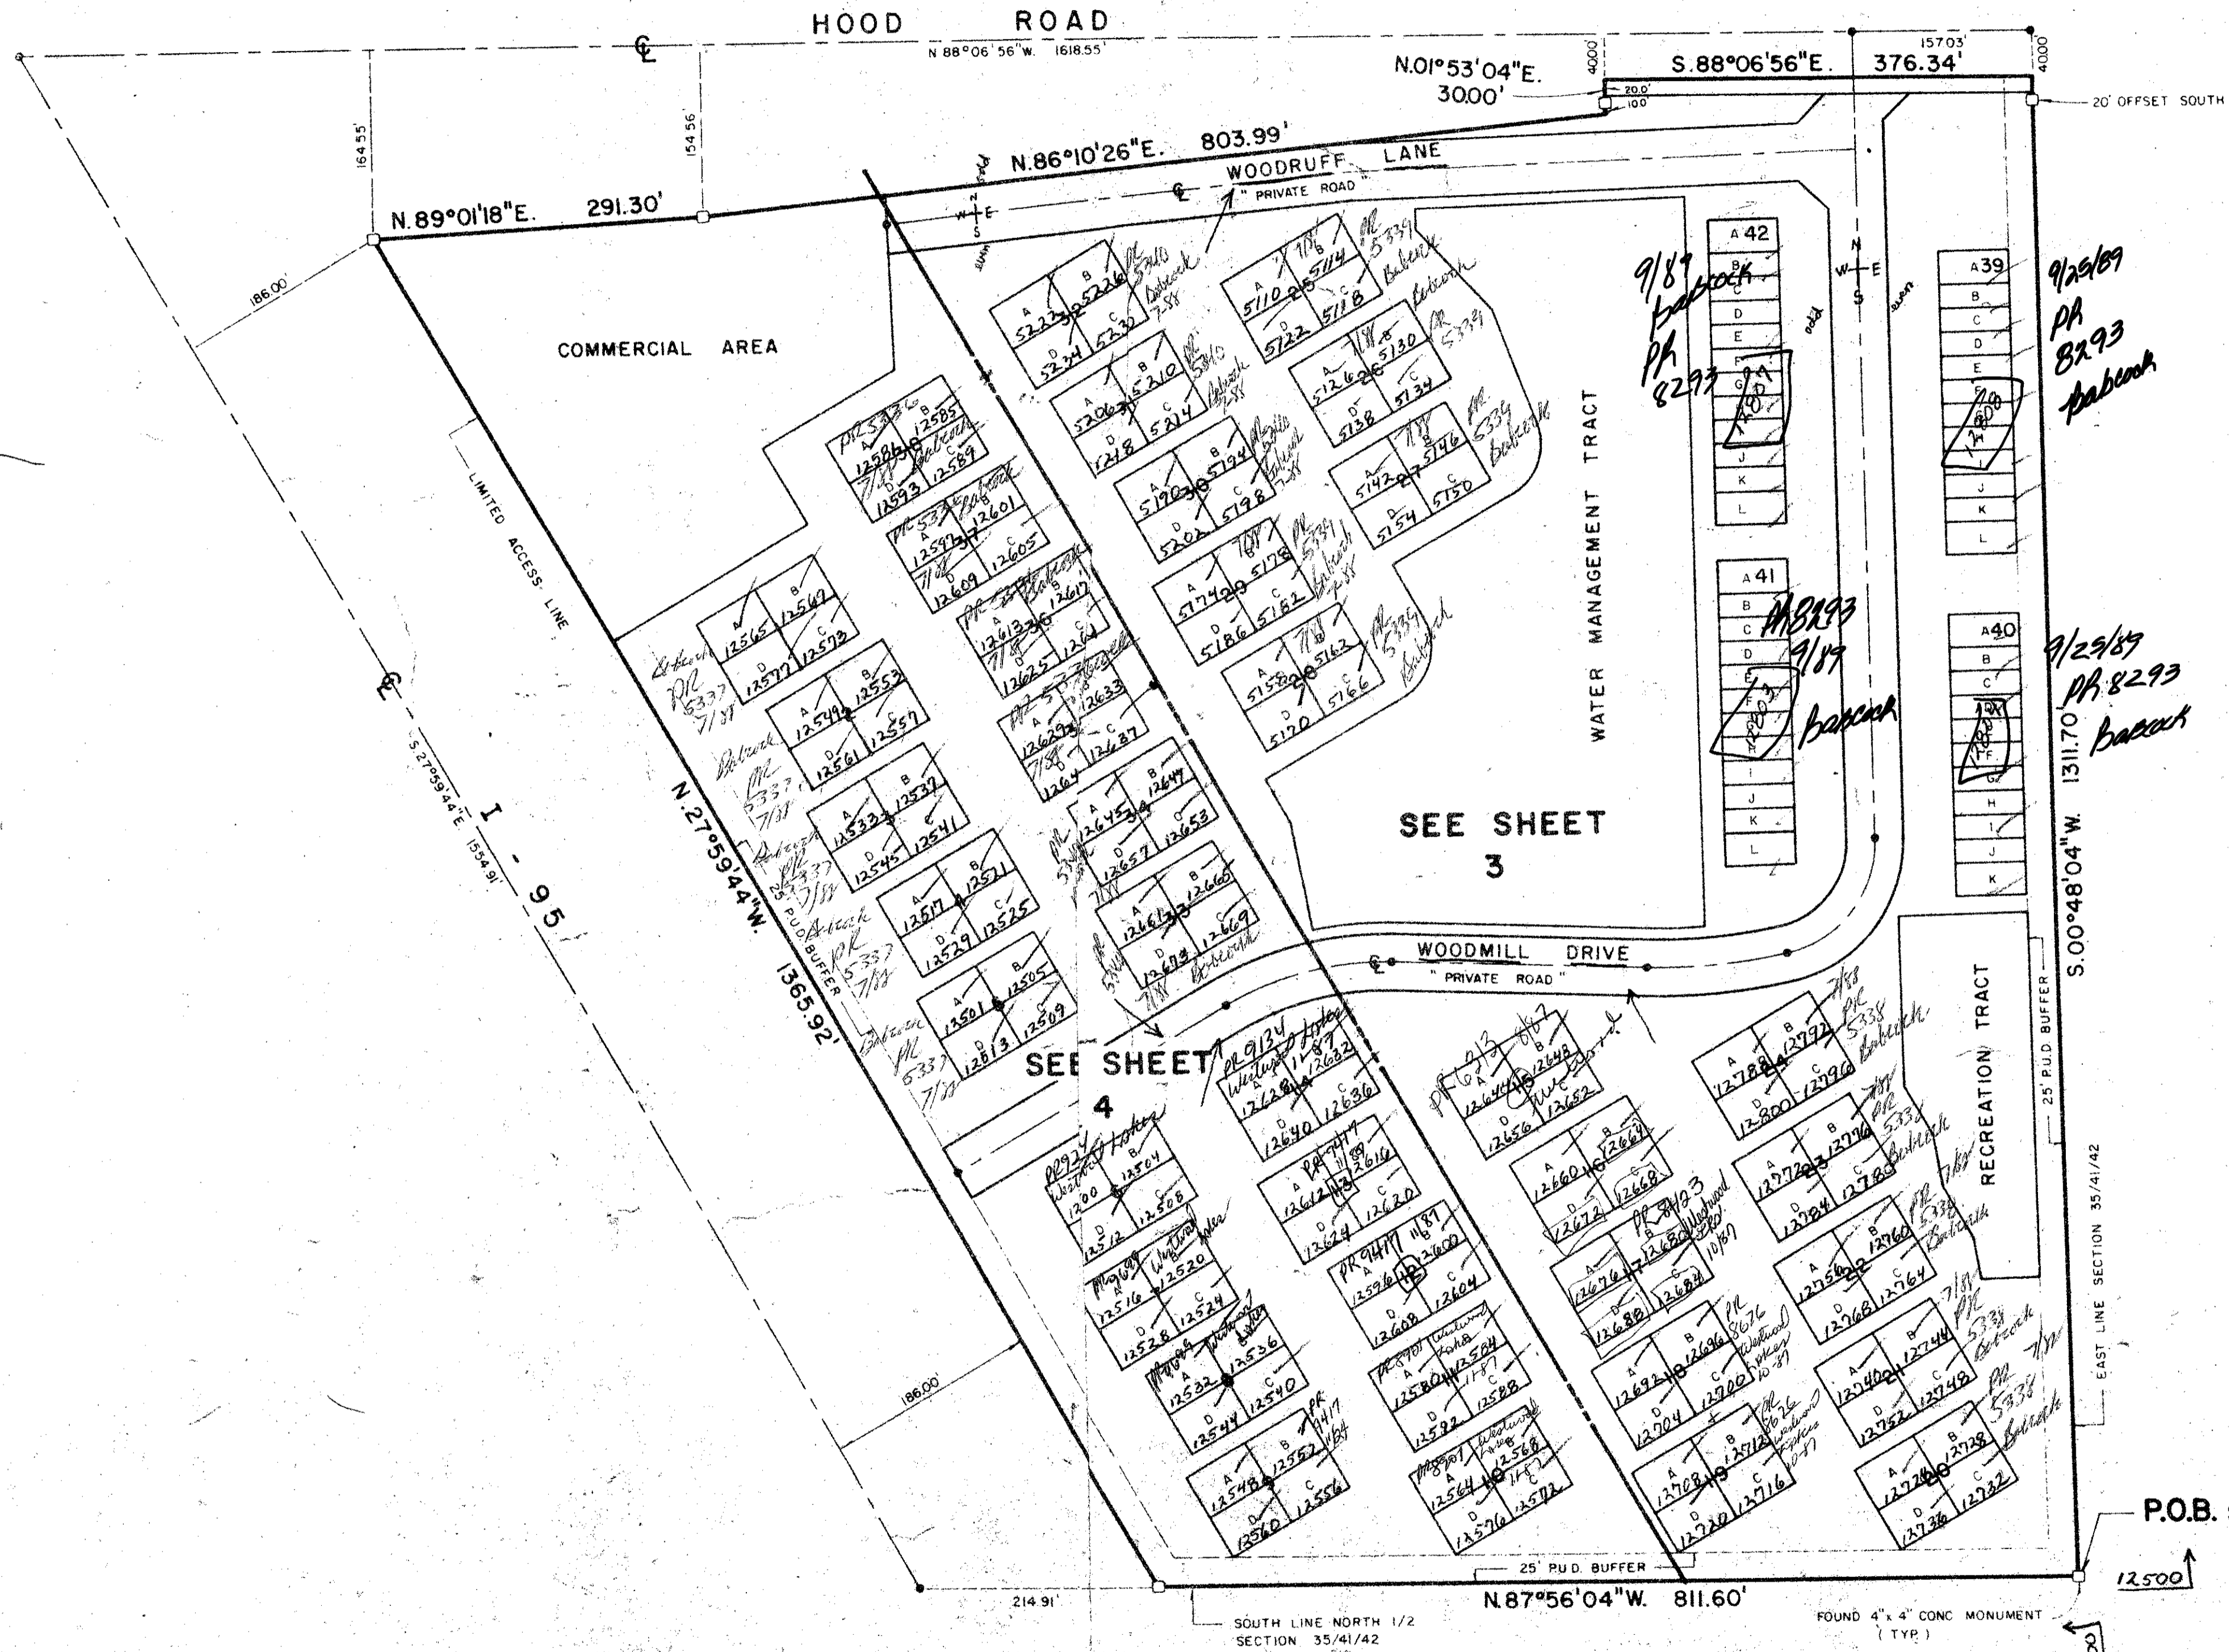

SUBDIVISION = Westwood Lakes
BOOK 54 PAGE 136
FLOOD ZONE B3 FLOOD MAP # 100-B
QUAD # 27 ZONING
SE ZIP CODE 33458
PUD NAME Plot 4 Westwood Lakes

0379-004

KEY SHEET

ADD. BY TP
CHECKED BY A.E.J.

PLAT OF WESTWOOD LAKES			
PLAT NO. 4 WESTWOOD GARDENS (A PUD.)			
WILLIAM E. WALLACE, INC. CONSULTING ENGINEERS, LAND PLANNERS & SURVEYORS 9276 ALTERNATE A1A, LAKE PARK, FL 33410 • 305.949.4233			
FIELD: R.I.	JOB NO.: 85-644	F.B.S. PG. 36	
OFFICE: R.M.R.	DATE: AUG. 1986	DWS. NO.: 85-644	
CK'D: DJM	REF:	SHEET: 2 OF 4	

PLANNING 44-132 80382.2