

54/169

169

L. W. D. D. CANAL 27

O.R. 3004 P.1661

NORTH LINE TRACT 58 EAST 654' 30' RESERVATION FOR ROAD, DYKE AND DITCH PURPOSES


6.00'

55.00'

P.R.M.




DRAINAGE EASEMENT

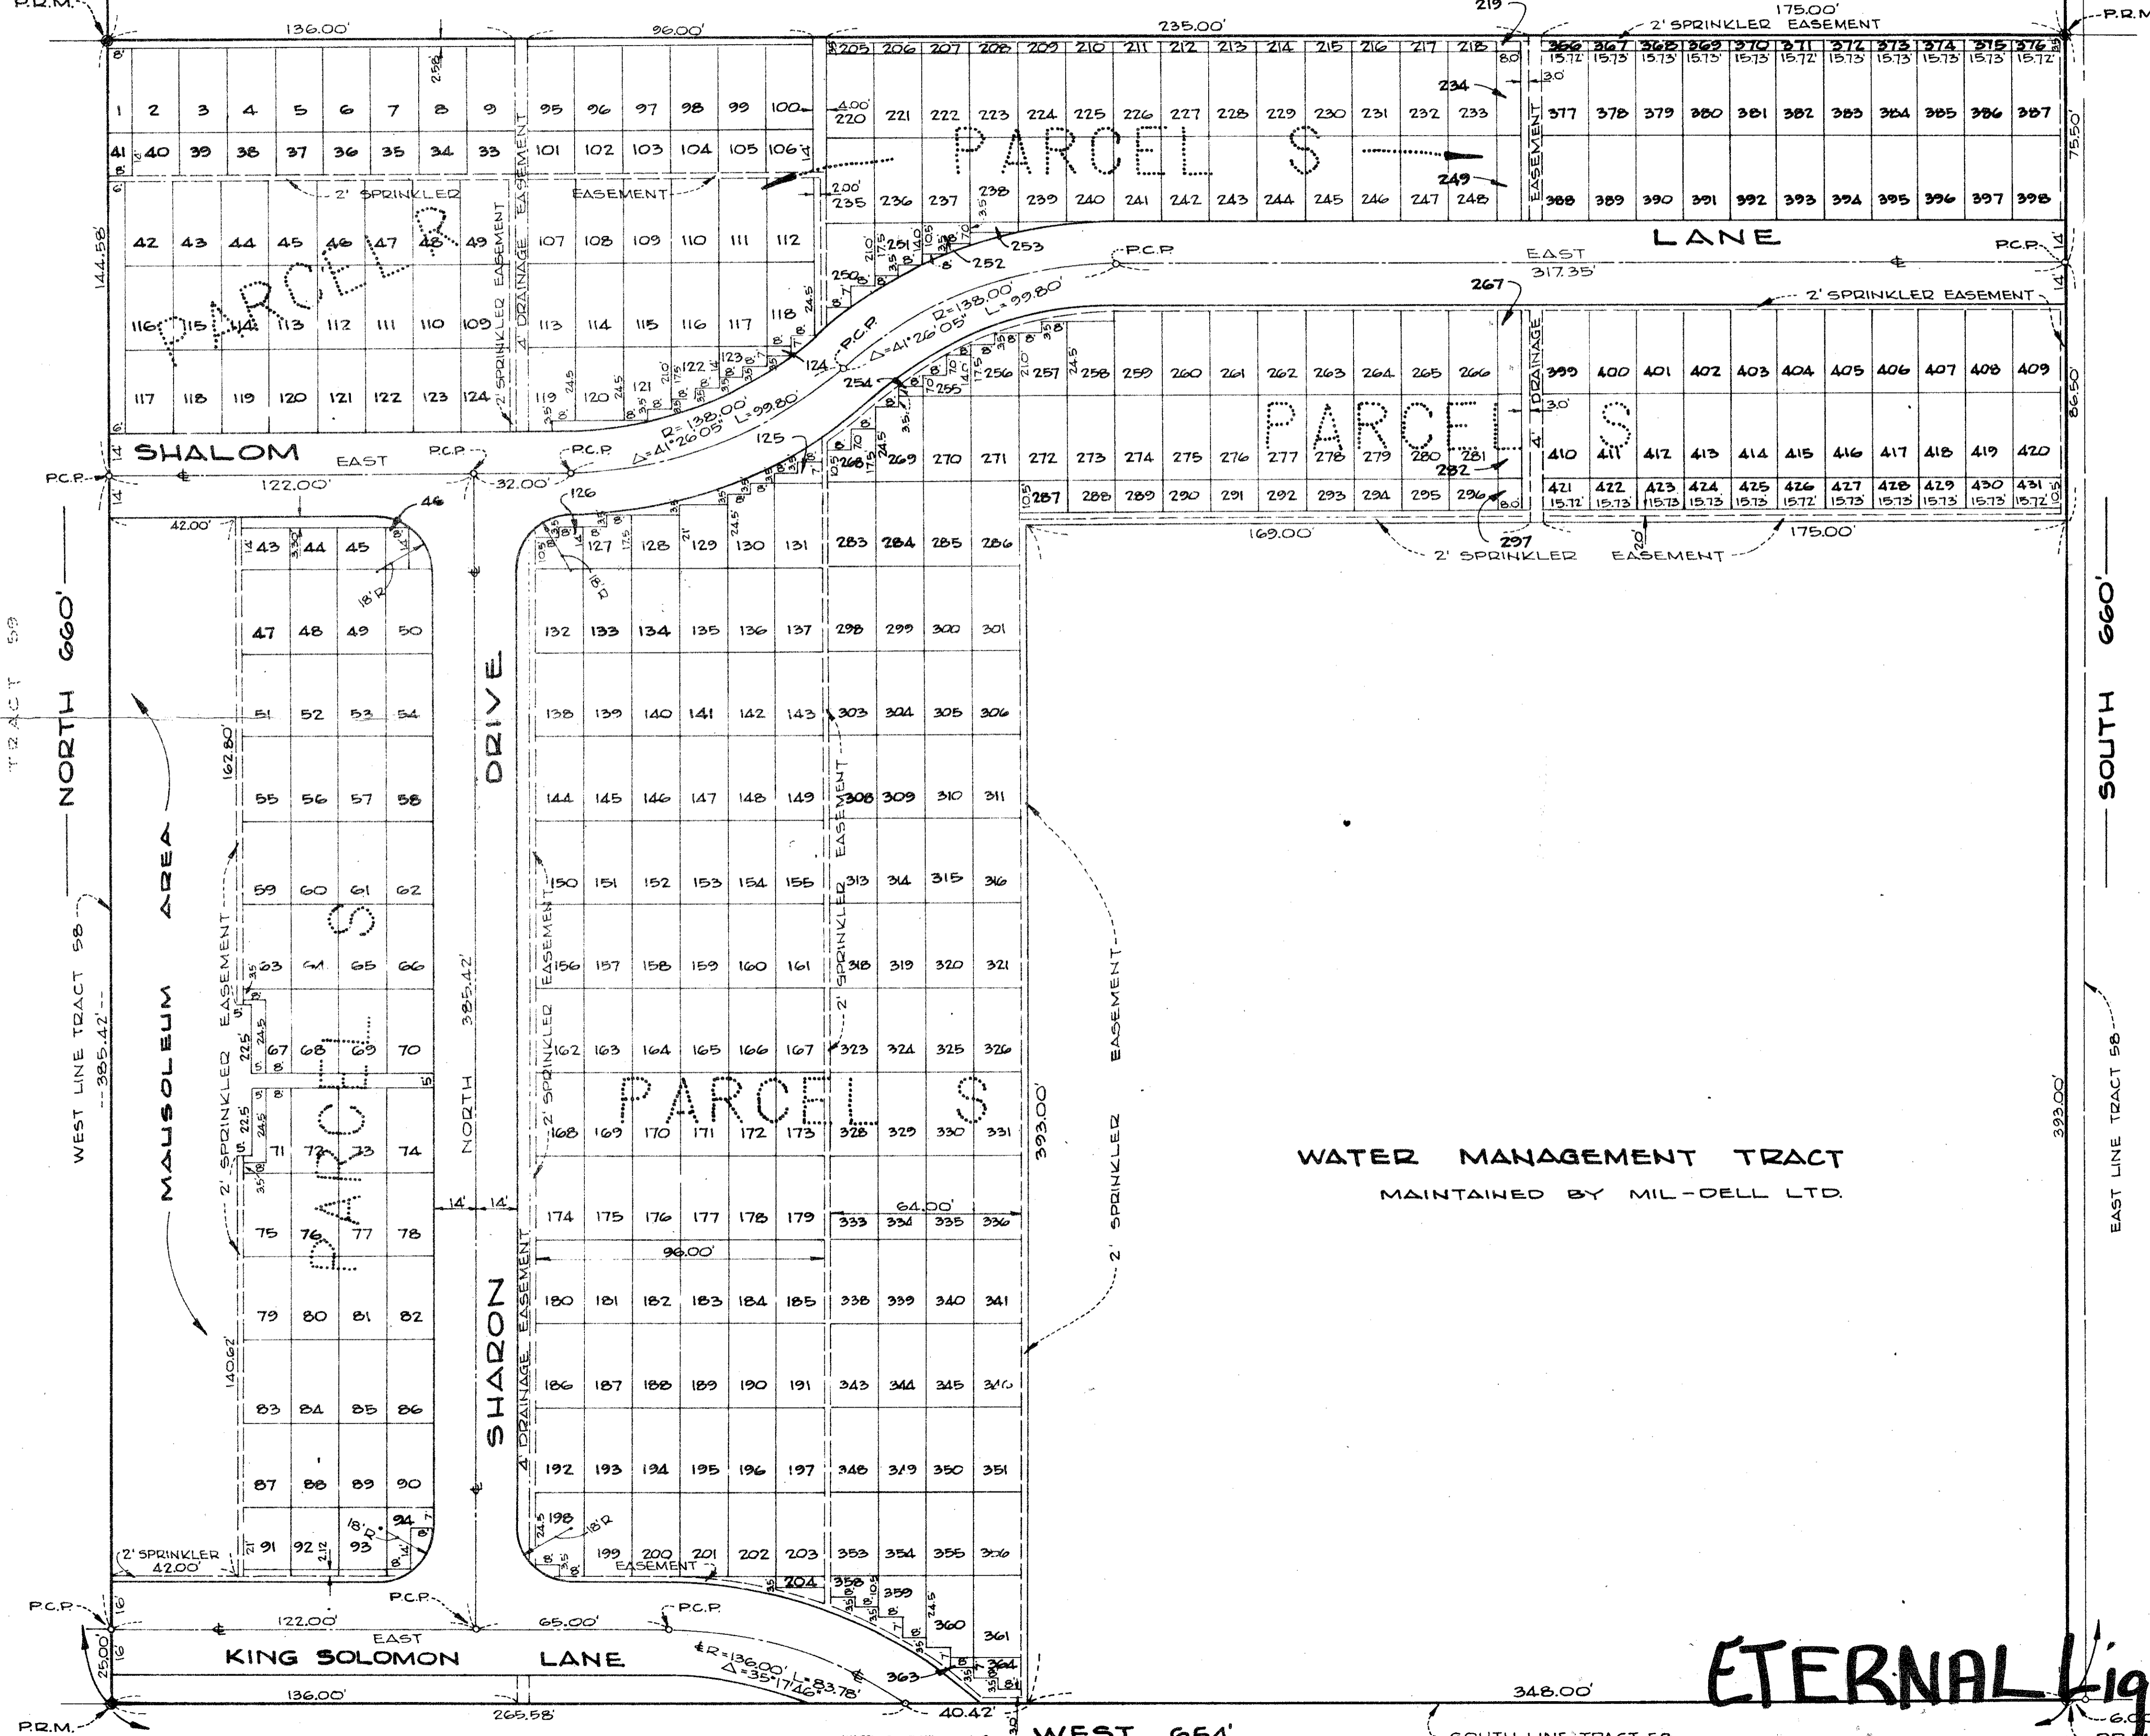

PLAT OF ETERNAL LIGHT MEMORIAL GARDENS PLAT II


A REPLAT OF PART OF TRACT 58, BLOCK 60, "PALM BEACH FARMS CO. PLAT NO. 3" PLAT BOOK 2 PAGES 45-54 SECTION 31, TOWNSHIP 45 SOUTH, RANGE 42 EAST PALM BEACH COUNTY, FLORIDA

SHEET NO. 2 OF 2 SHEETS

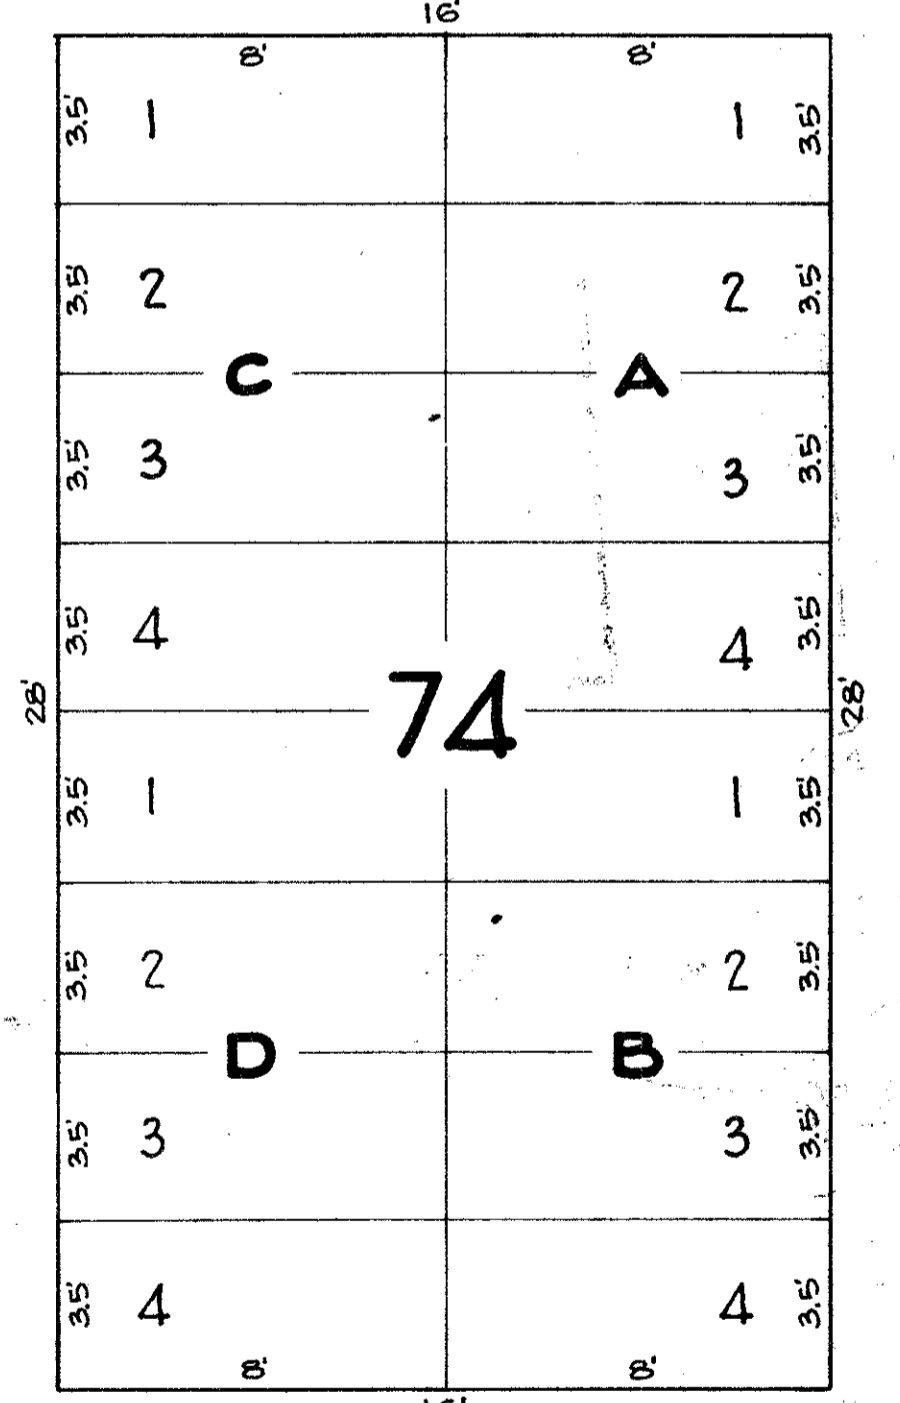

TYPICAL BLOCK LAYOUT

WATER MANAGEMENT TRACT MAINTAINED BY MIL-DELL LTD.

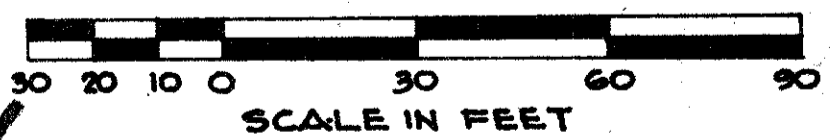

54/169 #2 ETERNAL Light Memorial Gardens

DRAWING NUMBER

DRAWING NUMBER

DRAWING NUMBER

PLAN HOLD CORPORATION • IRVINE, CALIFORNIA REGISTERED PROFESSIONAL LAND SURVEYOR LICENSE NO. 10758

EA-977