


DRAWING NUMBER
55/56

56

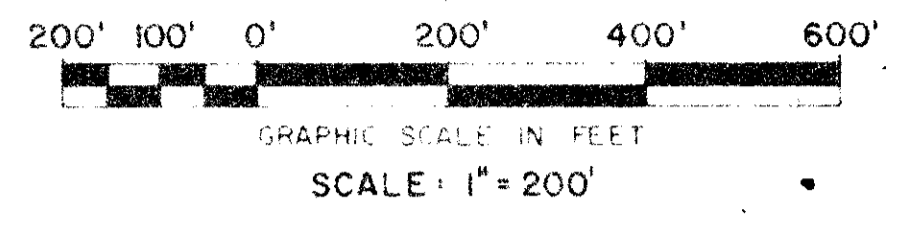


NORTH

DRAWING NUMBER

DRAWING NUMBER

DRAWING NUMBER

PLAN HOLD CORPORATION • IRVINE, CALIFORNIA
REORDER BY NUMBER 07584

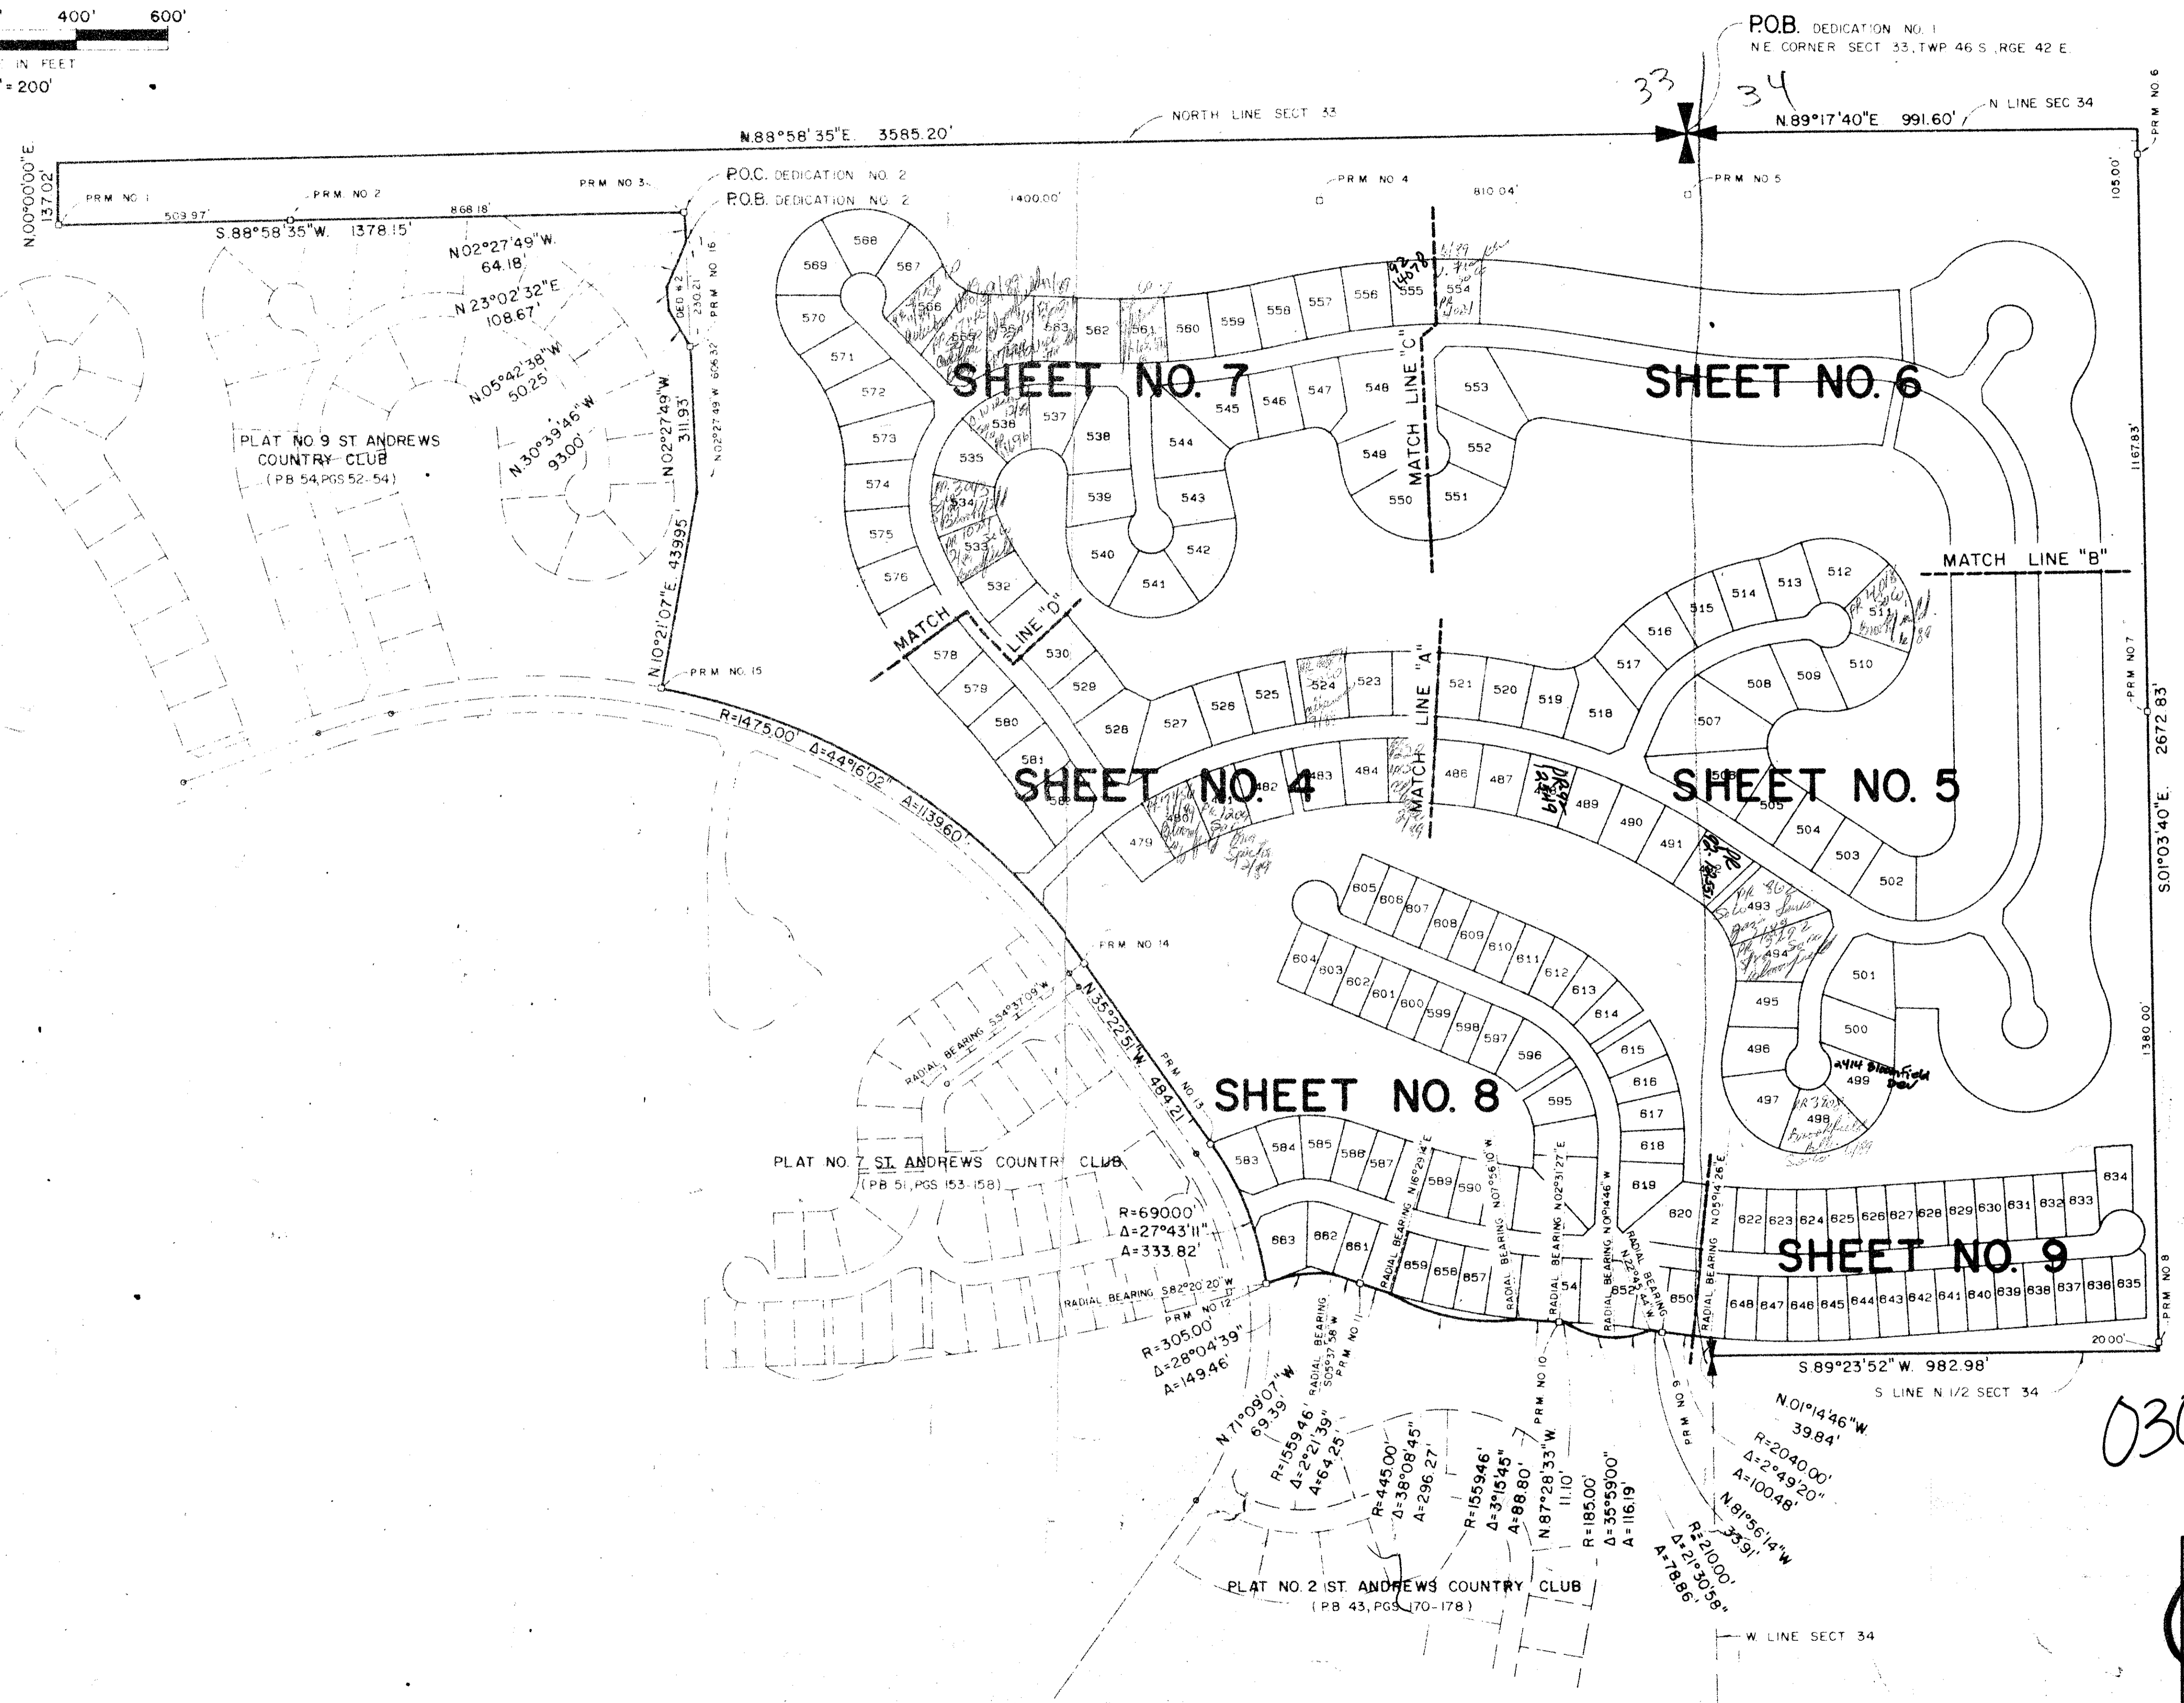

33-34/46/42
SUBDIVISION *St Andrews CC*
BOOK *55* PAGE *56*
FLOOD ZONE *D* FLOOD MAP *215A*
QUAD *4* ZONING
CE ZIP CODE *33434*
PUD NAME

33-52
34-37

0305-011 *Pet. 80-73*
55/56

PLAT No. 10
ST. ANDREWS COUNTRY CLUB
(A P.U.D.)

WILLIAM G. WALLACE, INC.
CONSULTING ENGINEERS, LAND PLANNERS & SURVEYORS
9176 ALTERNATE A/LAKE PARK, FL 33410 • 305-842-4233

FIELD	M. BROWN	JOB NO.	86-177	F.B.	PG.
OFFICE	R.M. RODANO	DATE	JULY, 1986	DWG. NO.	86-177
CK'D	DJM	REF.		SHEET	3 OF 3