


DRAWING NUMBER
55/134

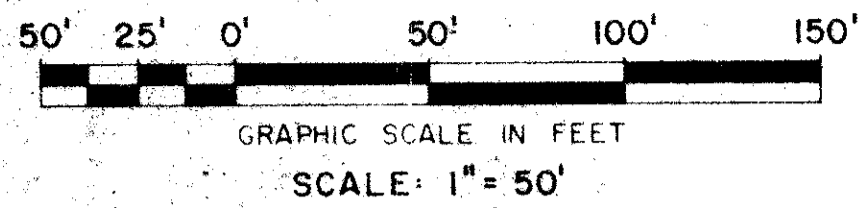

134


DRAWING NUMBER

DRAWING NUMBER

DRAWING NUMBER

SEE SHEET 7 OF 7


SEE SHEET 4 OF 7

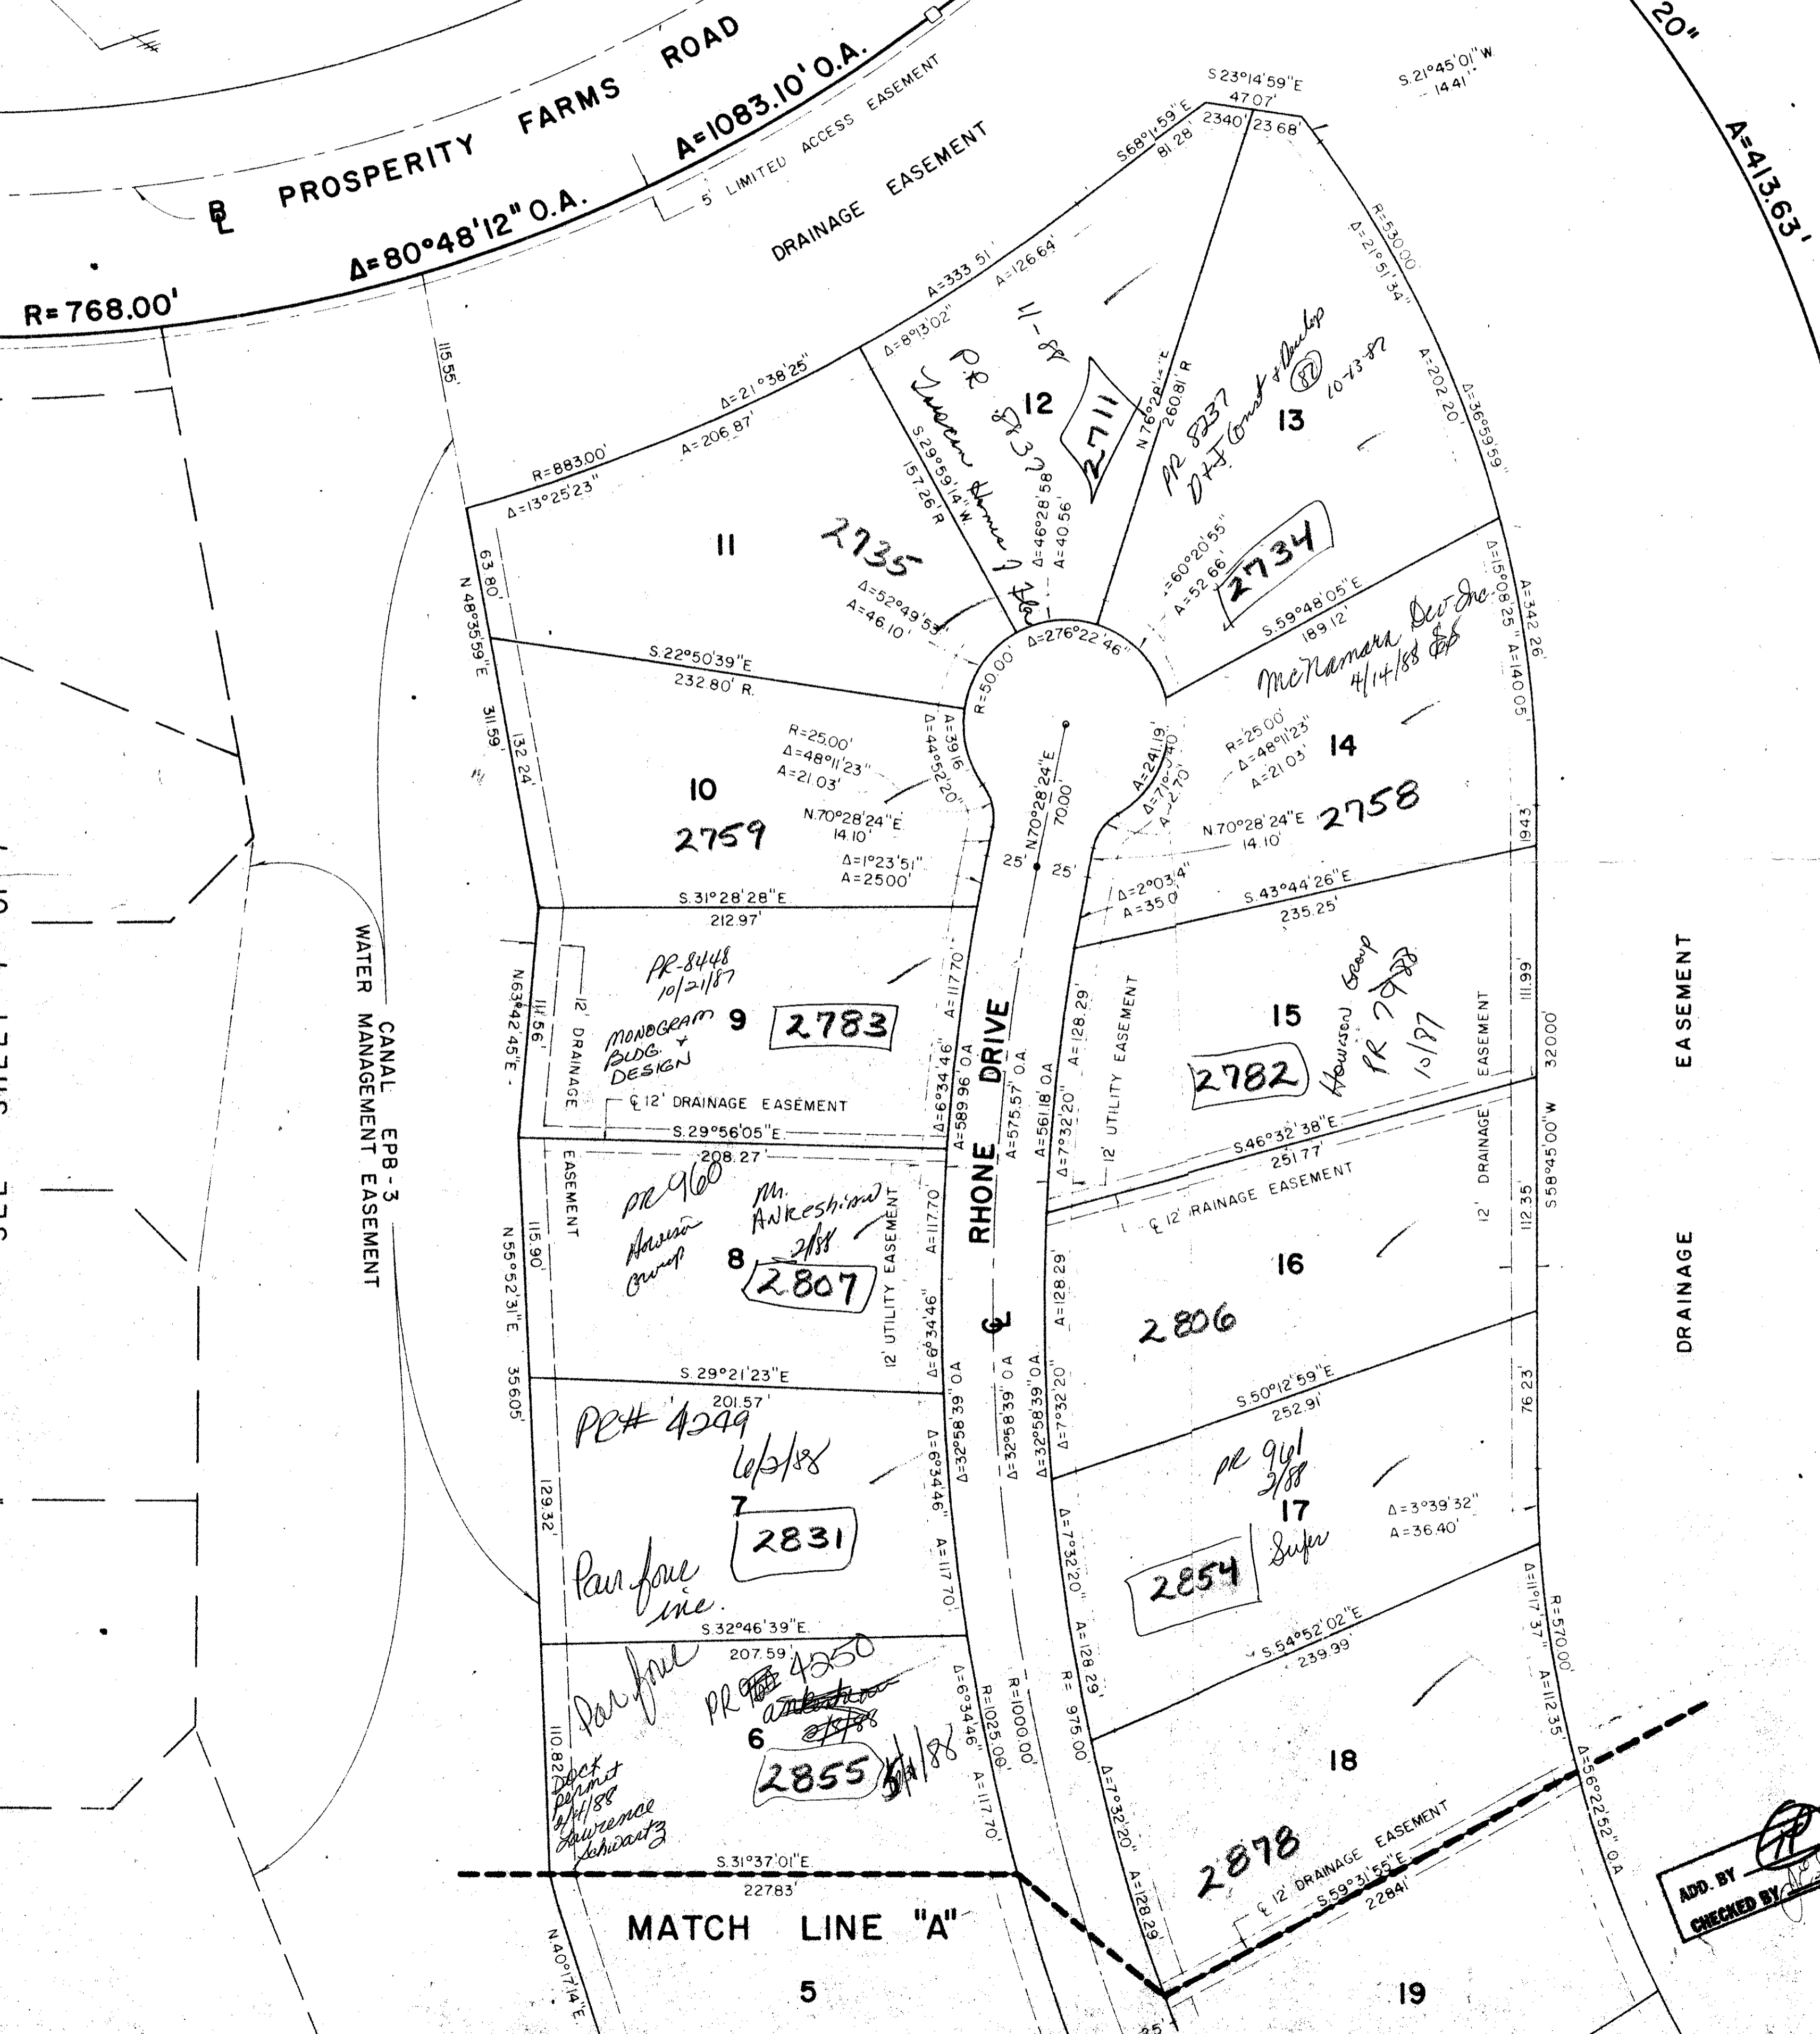

R=232.30'
Δ=16°48'59"
A=68.18'

N58°45'00"E. 455.31'

R=330.38'
Δ=56°22'52" O.A.
A=325.11' O.A.

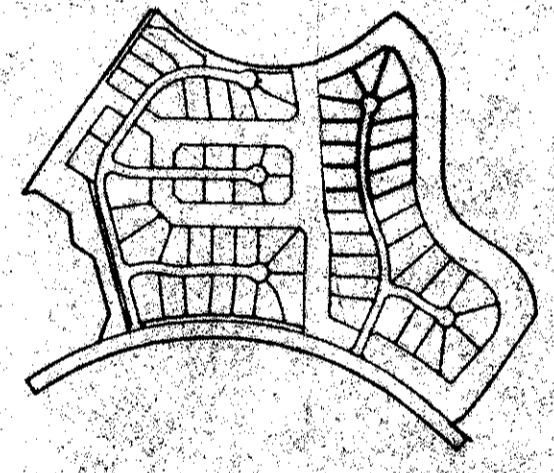

KEY MAP

10/10/87
2960/4/43
SUBDIVISION Frenchman's Creek
BOOK 55 PAGE 134
FLOOD ZONE B FLOOD MAP #12-B
ROAD # 12 ZONING
SE ZIP CODE 33410
FUD NAME Parcel B

0248-005

PLAT OF
FRENCHMAN'S CREEK
PARCEL B

WILLIAM S. WALLACE, INC.
CONSULTING ENGINEERS, LAND PLANNERS & SURVEYORS
101 FACTORY DRIVE, LAKE PARK, FL 33410

FIELD FIG. JOB NO. 86-003-1 SHEET 5 OF 7
OFFICE R.R. DATE APRIL, 1986 DWG. NO. 86-003-1

ADD. BY [Signature]
CHECKED BY [Signature]

55/134