


55/136

136

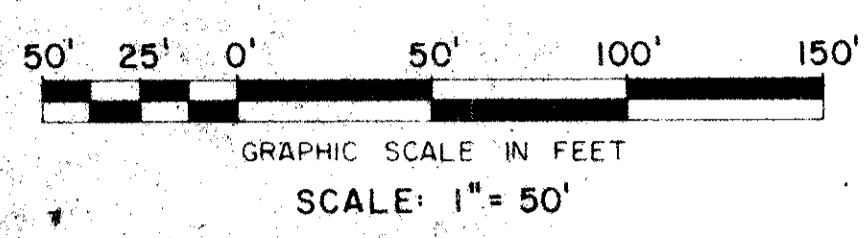


North

DRAWING NUMBER



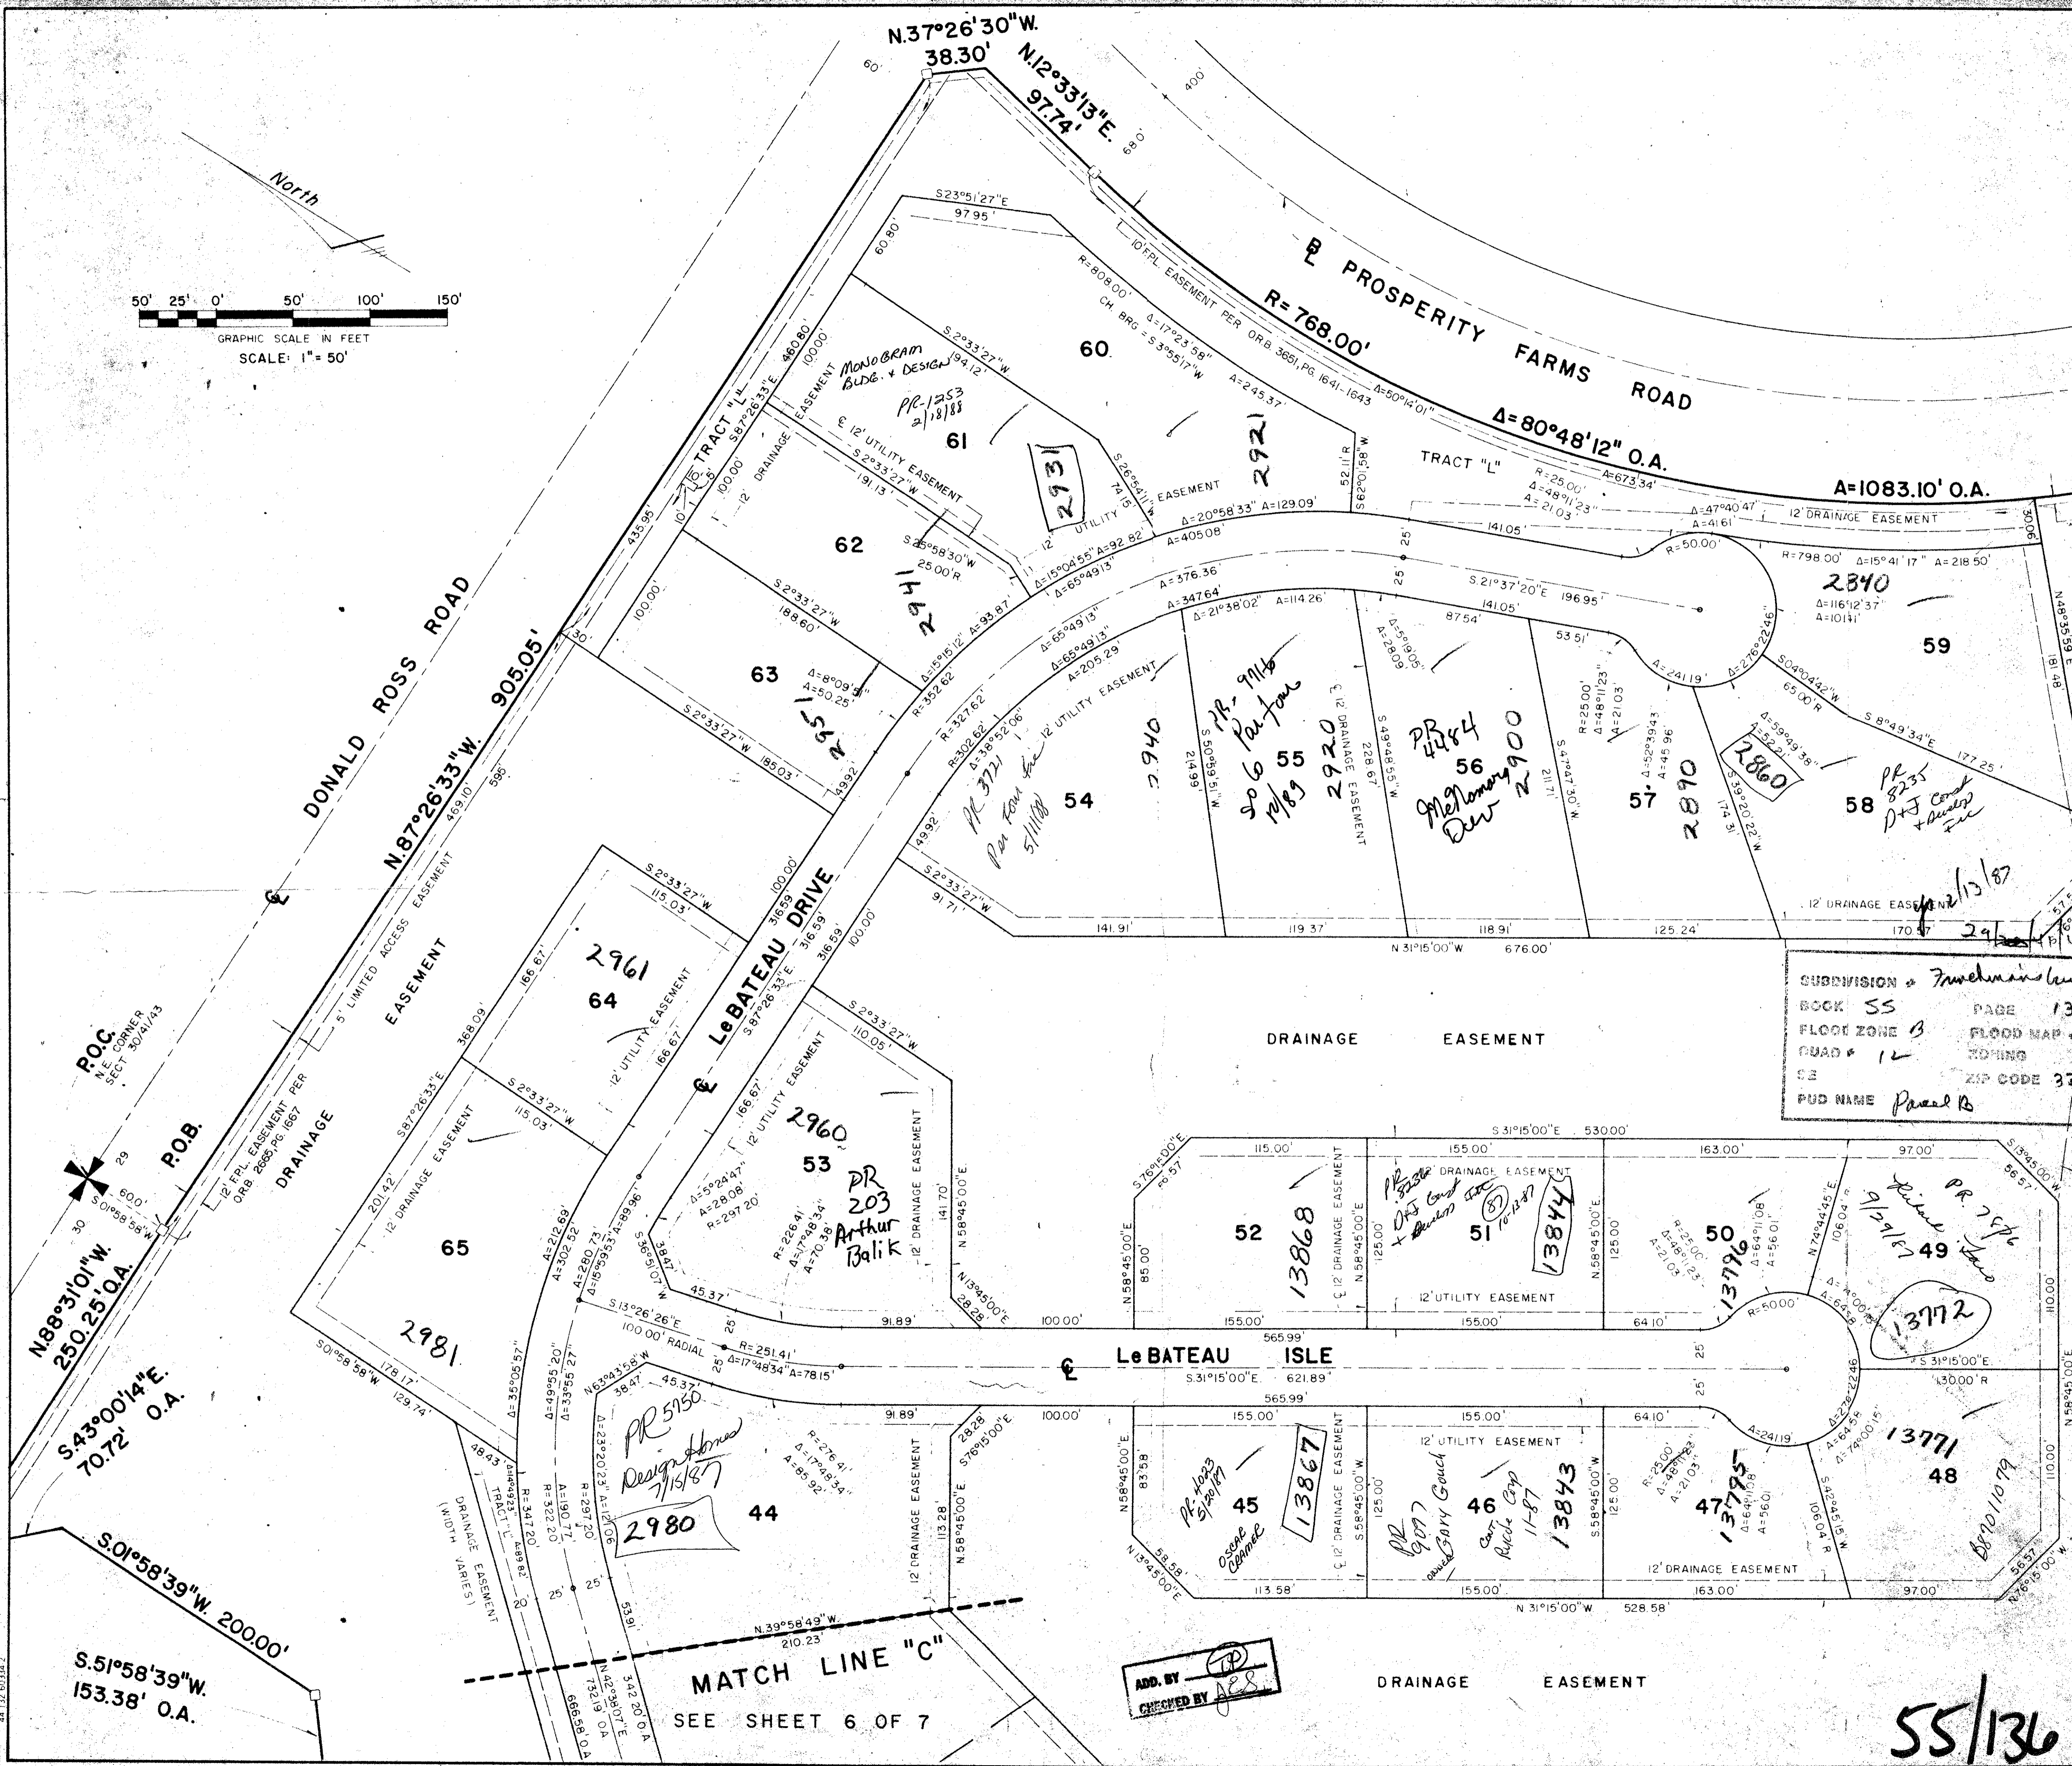

SUBDIVISION Frenchman's Creek
BOOK 55 PAGE 136
FLOOD ZONE B FLOOD MAP 212-53
PUD NAME Parcel B

PLAT OF FRENCHMAN'S CREEK PARCEL B



ADD. BY [Signature] CHECKED BY [Signature]

55/136

SEE SHEET 5 OF 7

MATCH LINE "C" SEE SHEET 6 OF 7