


PLAT NO. 10 ST. ANDREWS COUNTRY CLUB  
( P.B. 55, P.G.S. 54-62 )


SEE SHEET 3 OF 4  
MATCH LINE

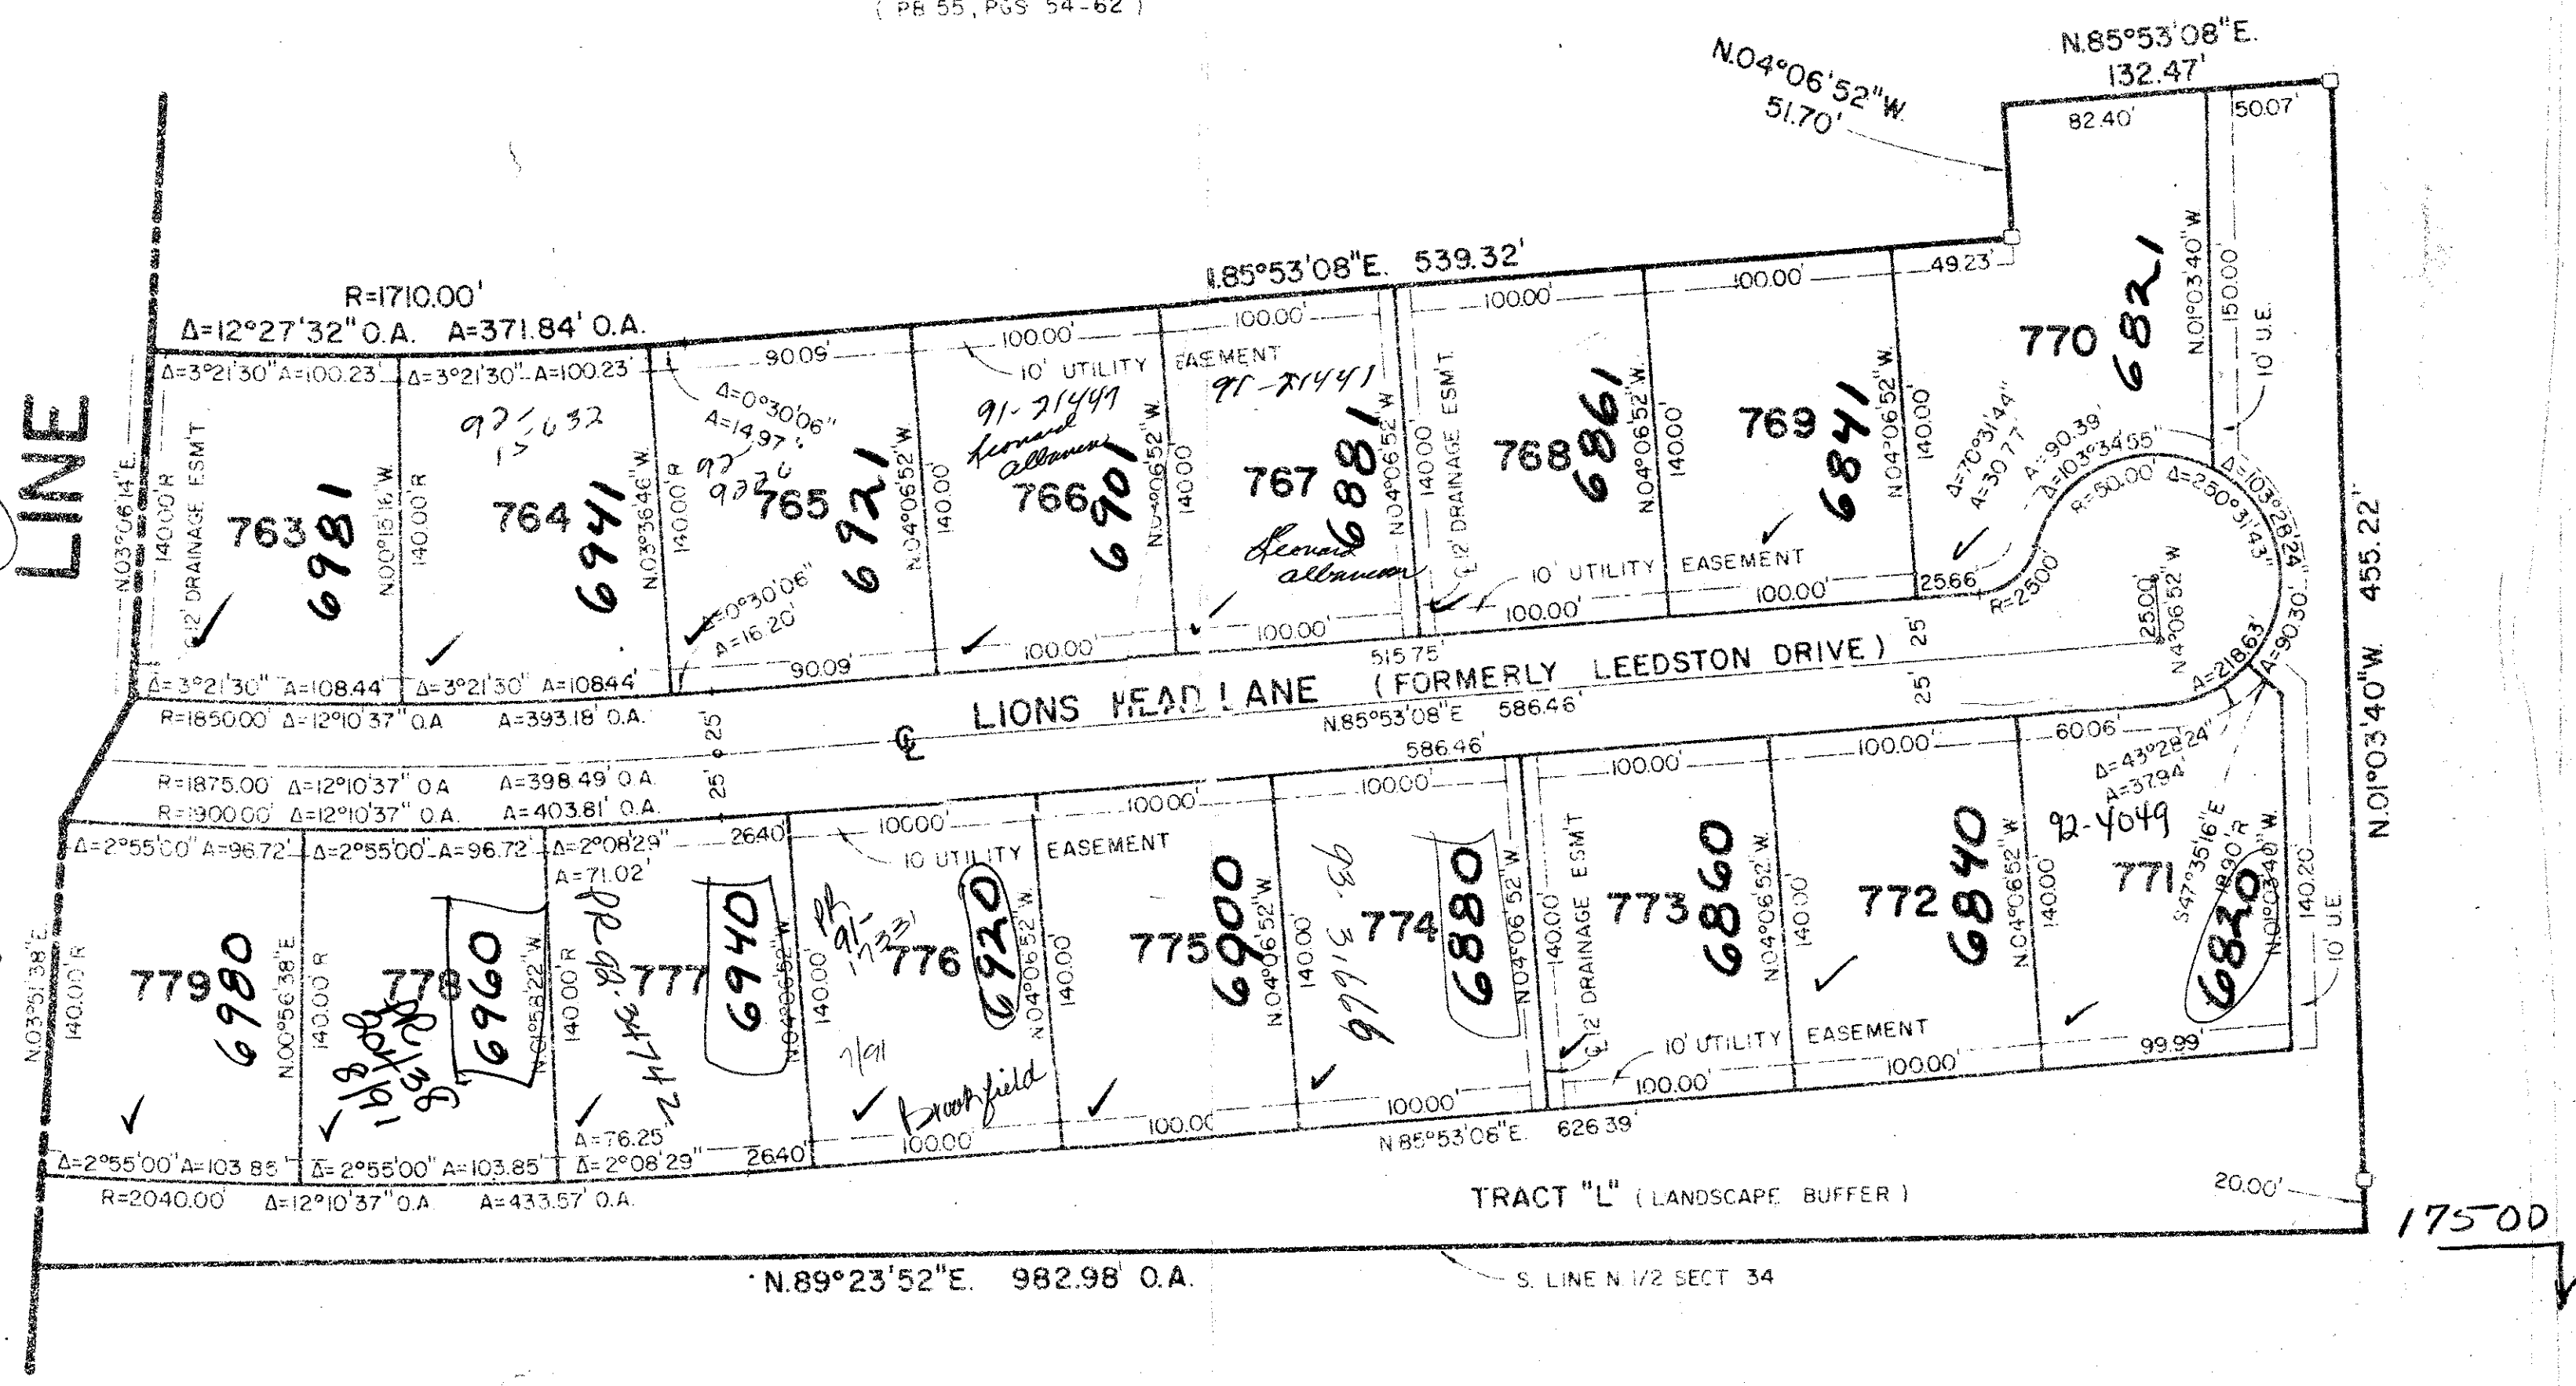

NOT PLATTED

NOT PLATTED

SUBDIVISION *St. Andrewville*  
 BOOK 57  
 FLOOD ZONE B  
 FLOOD MAP # 2-157A  
 ZONING RE  
 PARAD # 34-57  
 ZIP CODE 33134  
 SA PMD  
 PLAT NAME #14 PUD  
 53-3740/42

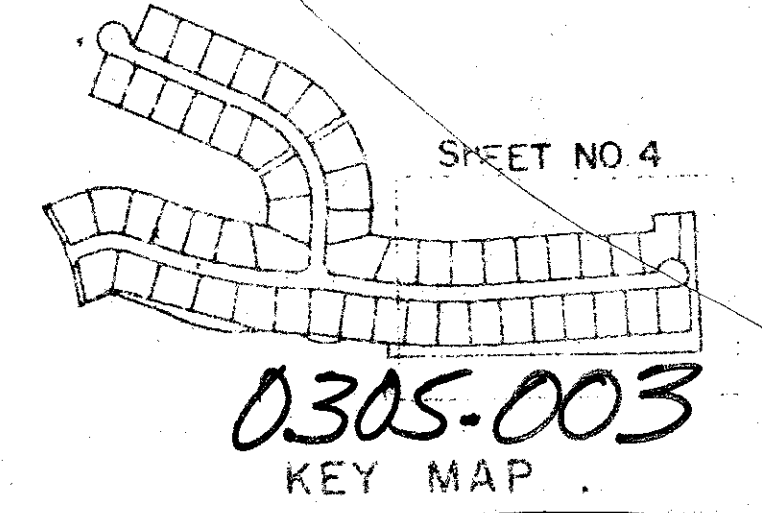

APP'D BY *[Signature]*  
 CHECKED BY *[Signature]*

PREP. E.F.G.H.-I  
*[Signature]*

57/135

ST. ANDREWS COUNTRY CLUB  
 ( A P.U.D. )  
 PLAT No. 14

WALLACE SURVEYING CORPORATION  
 8176 ALTERNATE A1A, LAKE PARK, FLORIDA 33403 • 305/842-4233

DATE	REVISION	SHEET 4 OF 4
DATE	REVISION	SHEET 4 OF 4