


UNPLATED

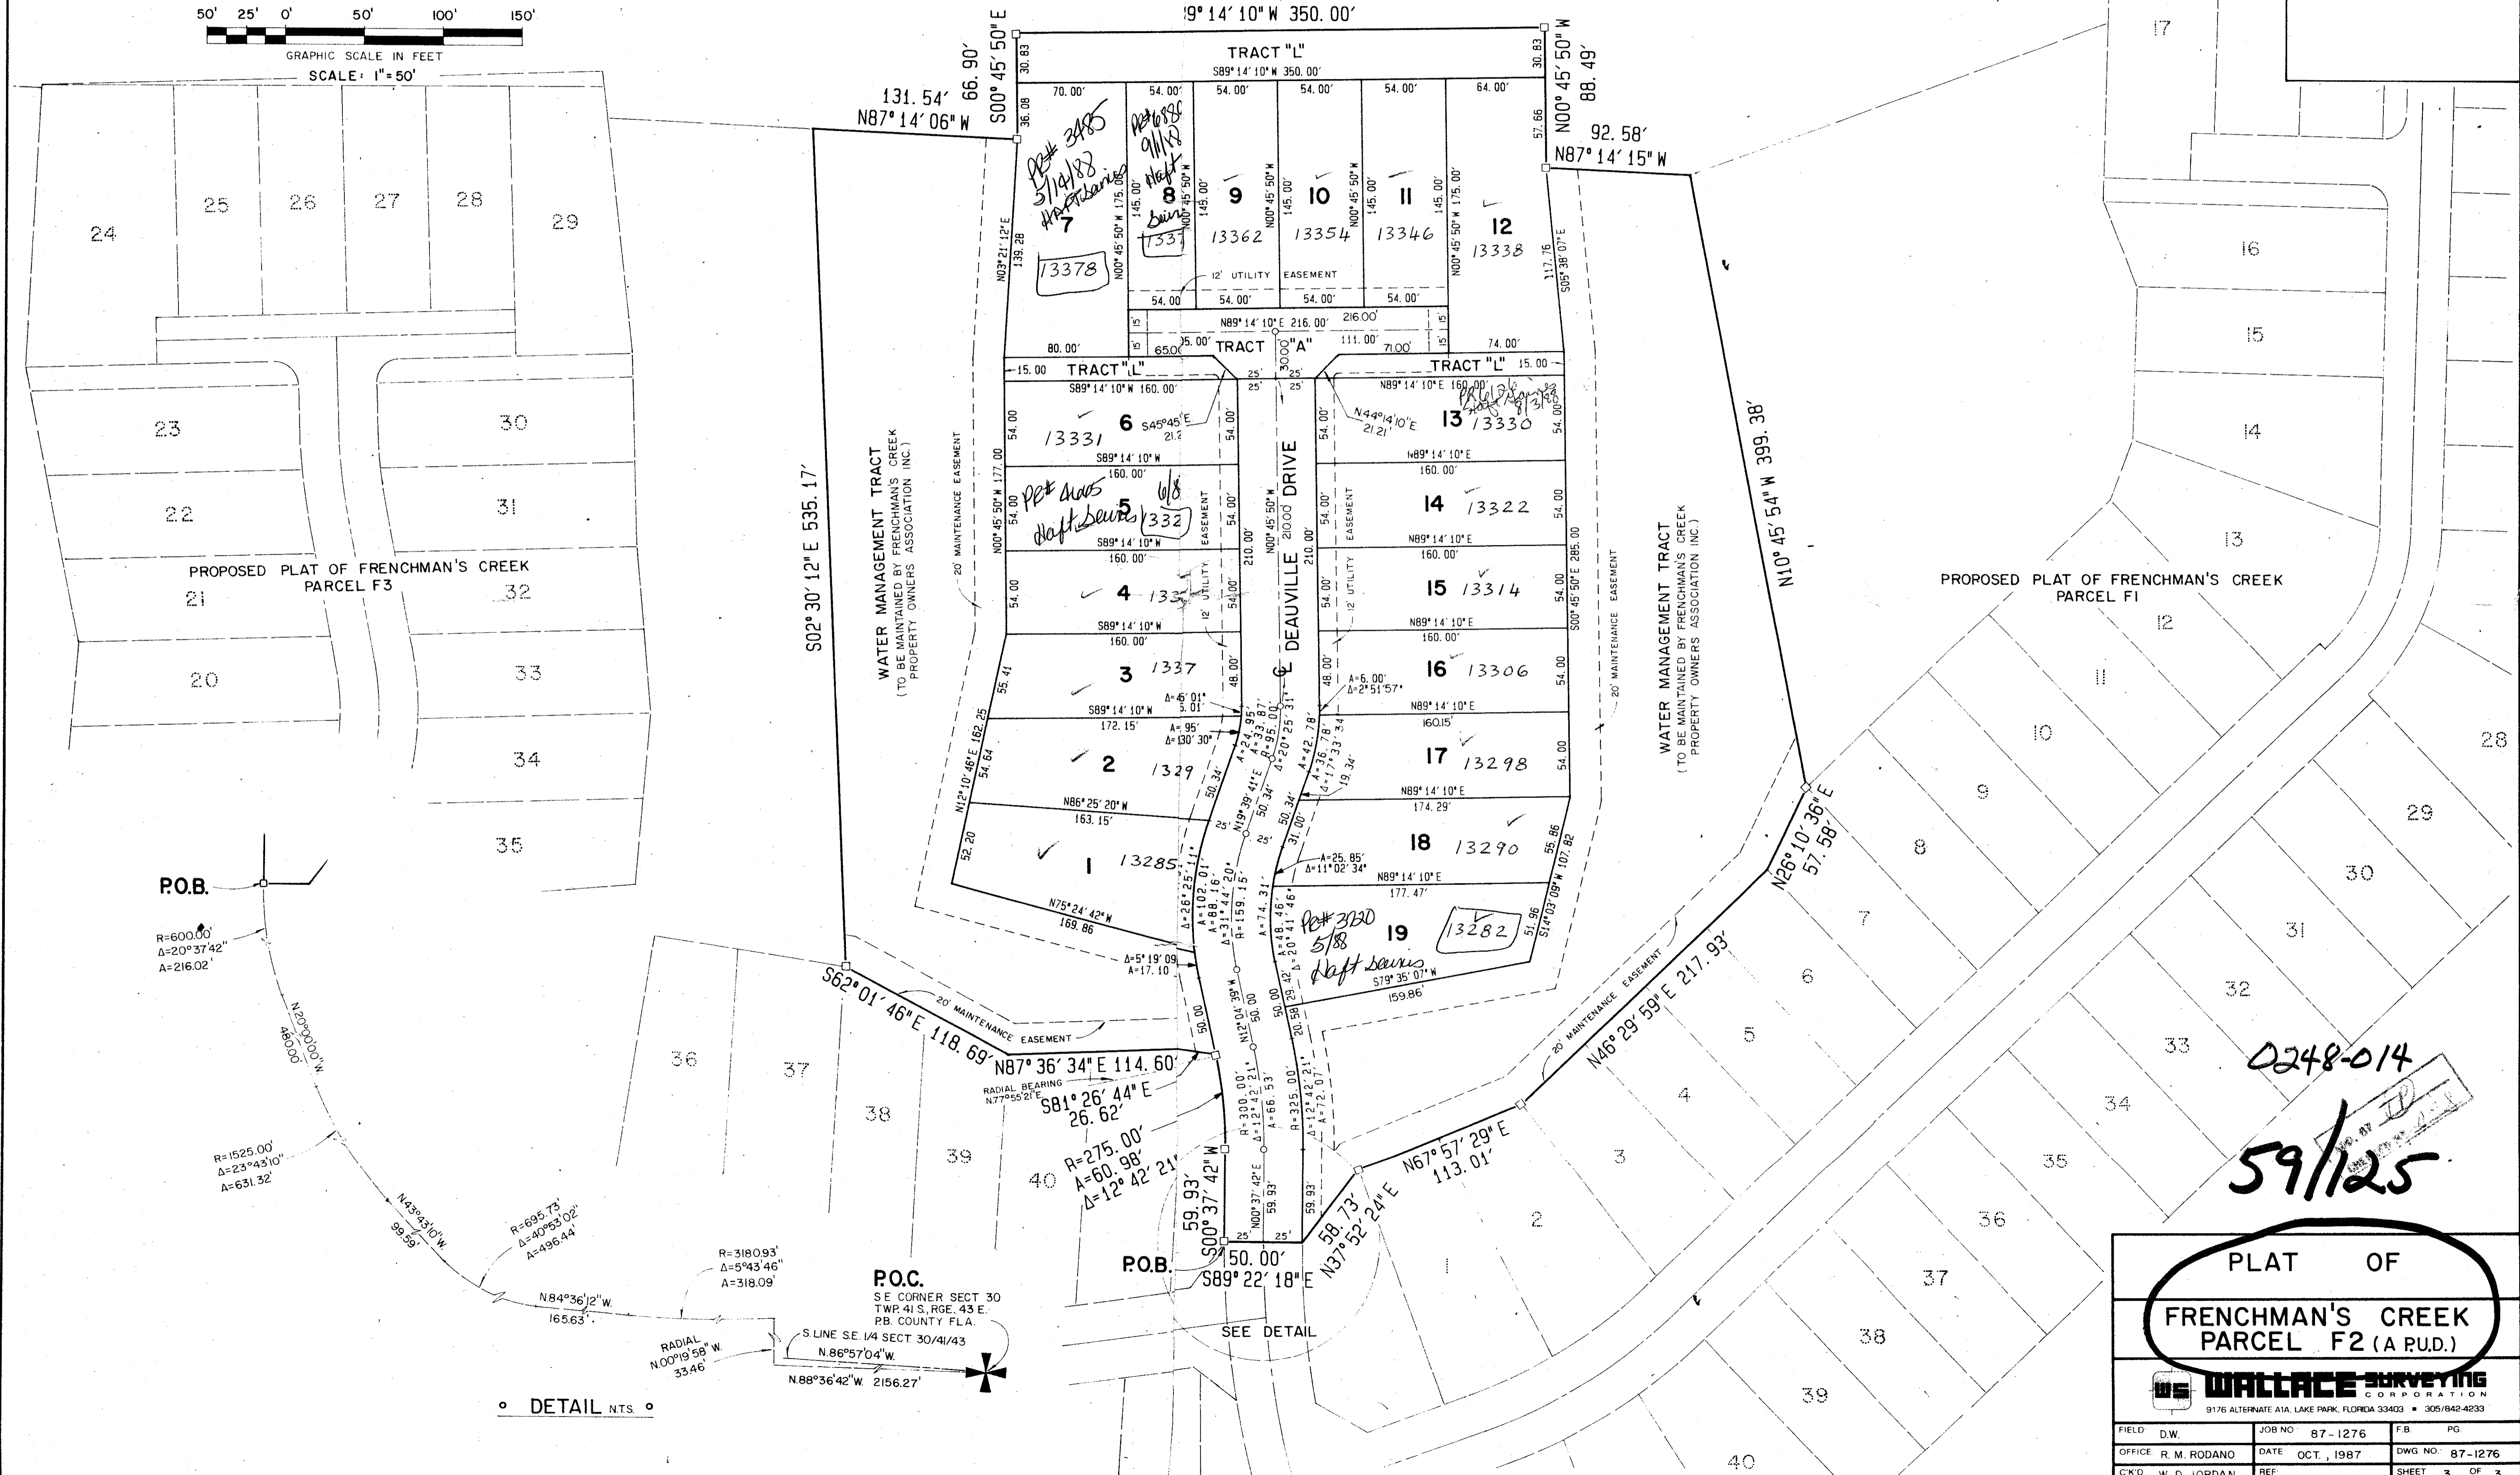

SUBDIVISION # Frenchman's Creek L. Parcel F2
BOOK 39 PAGE 125
FLOOD ZONE B
QUAD # 11
SE PVD 73-70
PUD NAME FLD
TAZ 42

P.O.B.

R=600.00
Δ=20°37'42"
A=216.02'

R=1625.00
Δ=23°43'10"
A=631.32'

R=695.73
Δ=40°32'02"
A=496.44'

R=318.093'
Δ=5°43'46"
A=318.09'

P.O.C.
SE CORNER SECT 30
TWP. 41 S., RGE. 43 E.
PB. COUNTY FLA.

RADIAL
N00°19'58" W
35.46'

S LINE SE. 1/4 SECT 30/41/43
N.86°57'04" W
2156.27'

P.O.B.

R=275.00
A=60.98'
Δ=12°42'21"

SEE DETAIL

PLAT OF
FRENCHMAN'S CREEK
PARCEL F2 (A PUD.)

WALLACE SURVEYING CORPORATION

9176 ALTERNATE A1A, LAKE PARK, FLORIDA 33403 • 305/842-4233

FIELD D.W.	JOB NO 87-1276	FB PG
OFFICE R. M. RODANO	DATE OCT., 1987	DWG NO: 87-1276
CHK'D W. D. JORDAN	REF	SHEET 3 OF 3

0248-014
59/125