




# RAINBOW LAKES - TRACT "E"

A REPLAT OF TRACT "E" ACCORDING TO THE PLAT OF TARTAN LAKES PLAT NO. 3 - P.U.D. AS RECORDED IN PLAT BOOK 51, PAGES 170 THROUGH 174 INCLUSIVE, OF THE PUBLIC RECORDS OF PALM BEACH COUNTY, FLORIDA. SECTIONS 14 AND 15, TOWNSHIP 45 SOUTH, RANGE 42 EAST

SHEET 4 OF 4 NOVEMBER, 1987

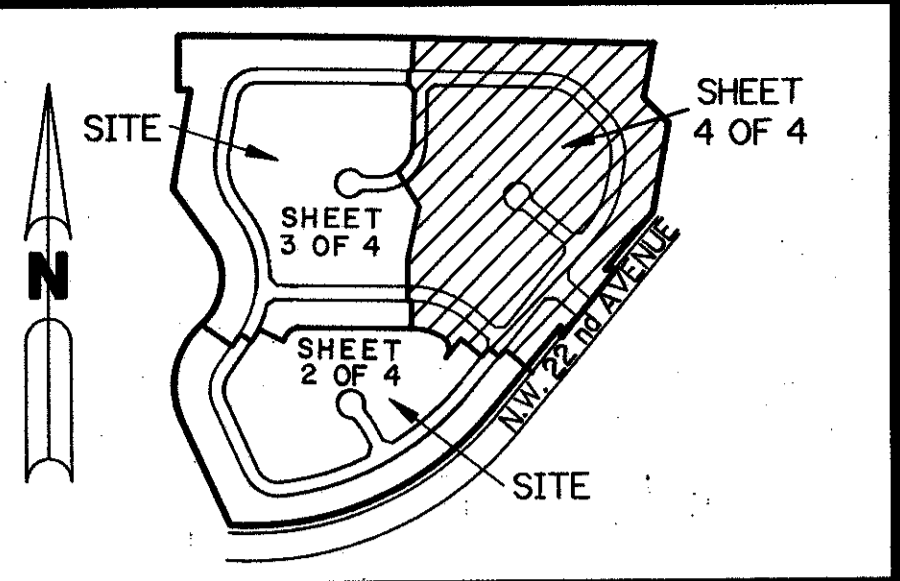

KEY MAP N.T.S.

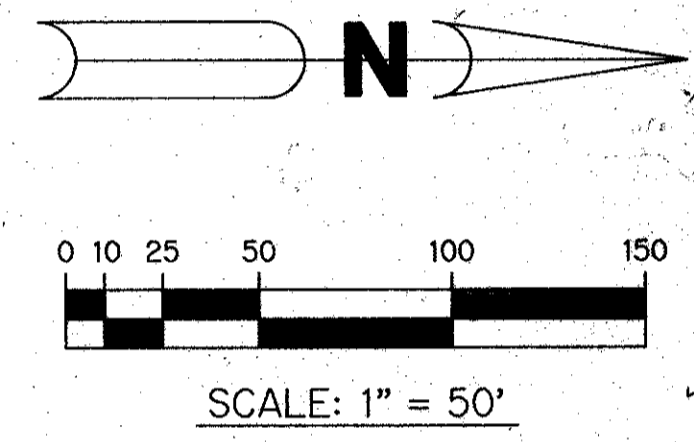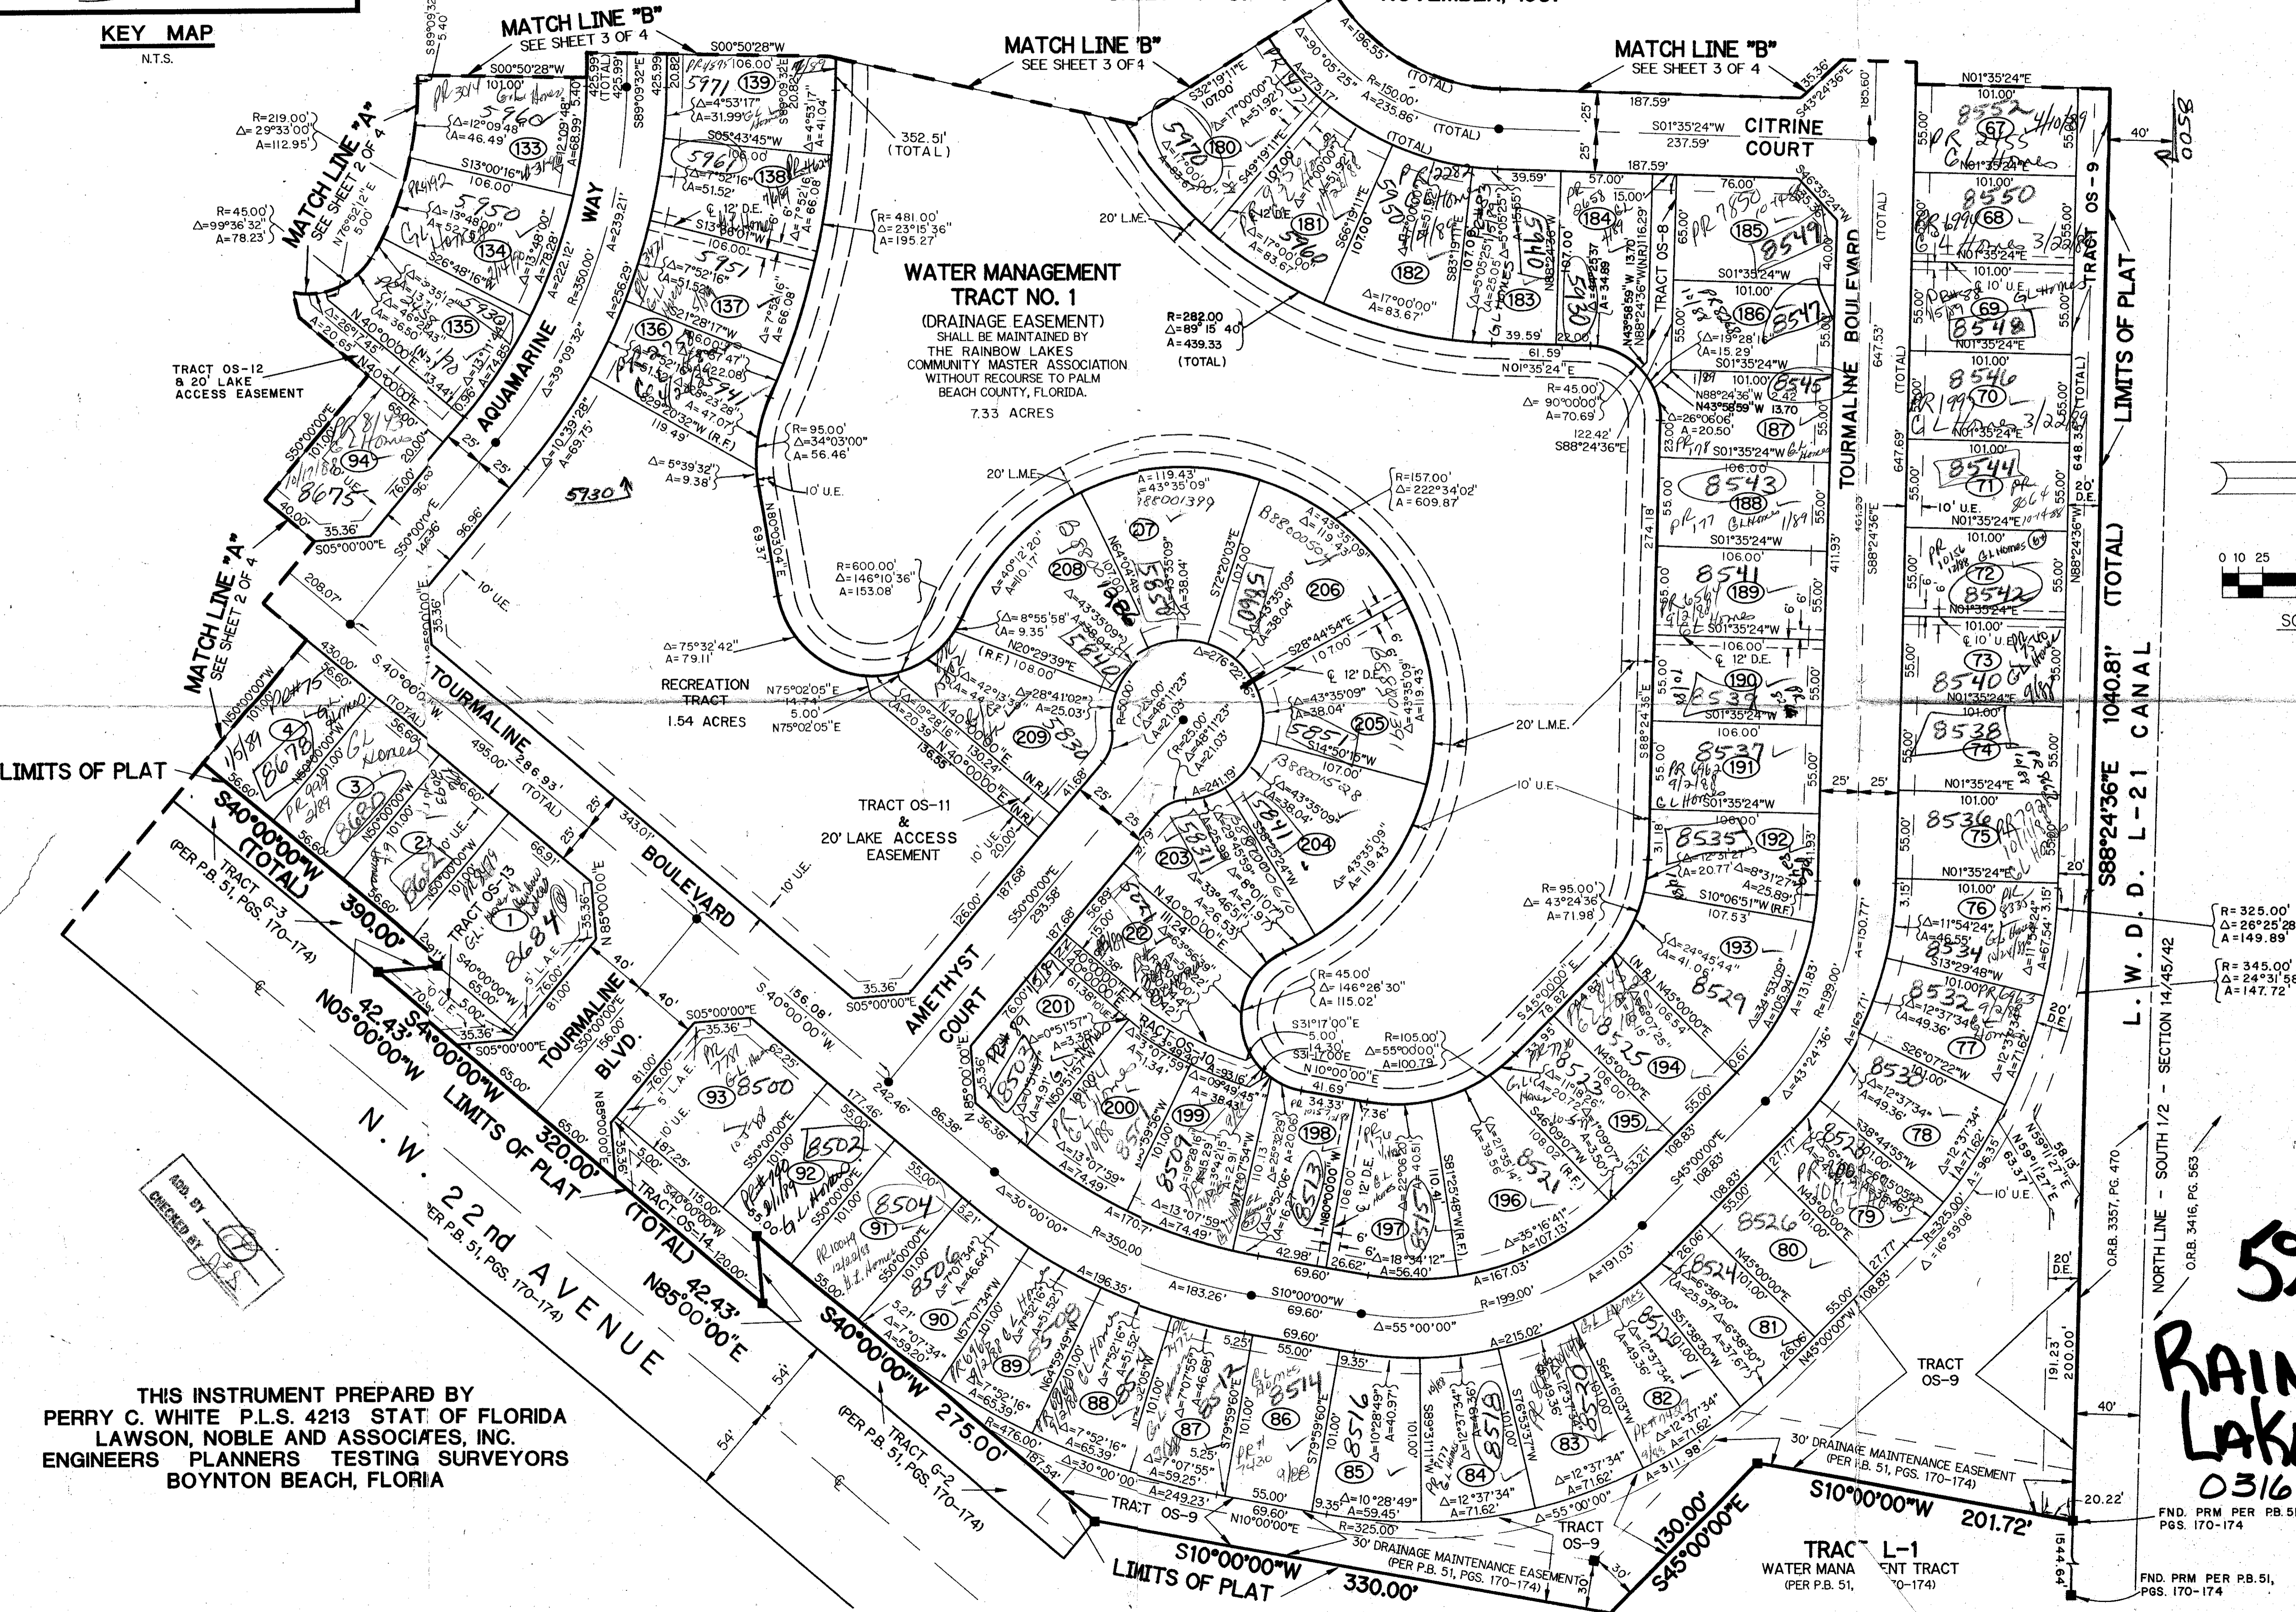

145/13/87  
PERRY C. WHITE  
P.L.S. 4213  
STAT OF FLORIDA  
ENGINEERS PLANNERS TESTING SURVEYORS  
BOYNTON BEACH, FLORIDA

THIS INSTRUMENT PREPARED BY  
PERRY C. WHITE P.L.S. 4213 STAT OF FLORIDA  
ENGINEERS PLANNERS TESTING SURVEYORS  
BOYNTON BEACH, FLORIDA

59/187  
RAINBOW LAKES tract  
0316-005 "E"