

-Greater Boynton Place Plat No. 2-

October, A. D.,
Nineteen Hundred Eighty Seven

A Part Of Sun Valley, A Planned Unit Development, Lying In Section 26, Township 45 South, Range 42 East

Sheet 3 of 4

Being A Replat Of Portions Of Tracts 41 - 45, Inclusive, Subdivision Of Section 26, (Plat Book 6, Page 26) Public Records, Palm Beach County, Florida





194

State of Florida)
County of Palm Beach) ss

This Plat was filed for record
at _____ day of _____
A.D., 1987, and
duly recorded in Plat Book
_____ on Pages _____ thru _____

John B. Dunkle,
Clerk of the Circuit Court.

By _____
Deputy Clerk

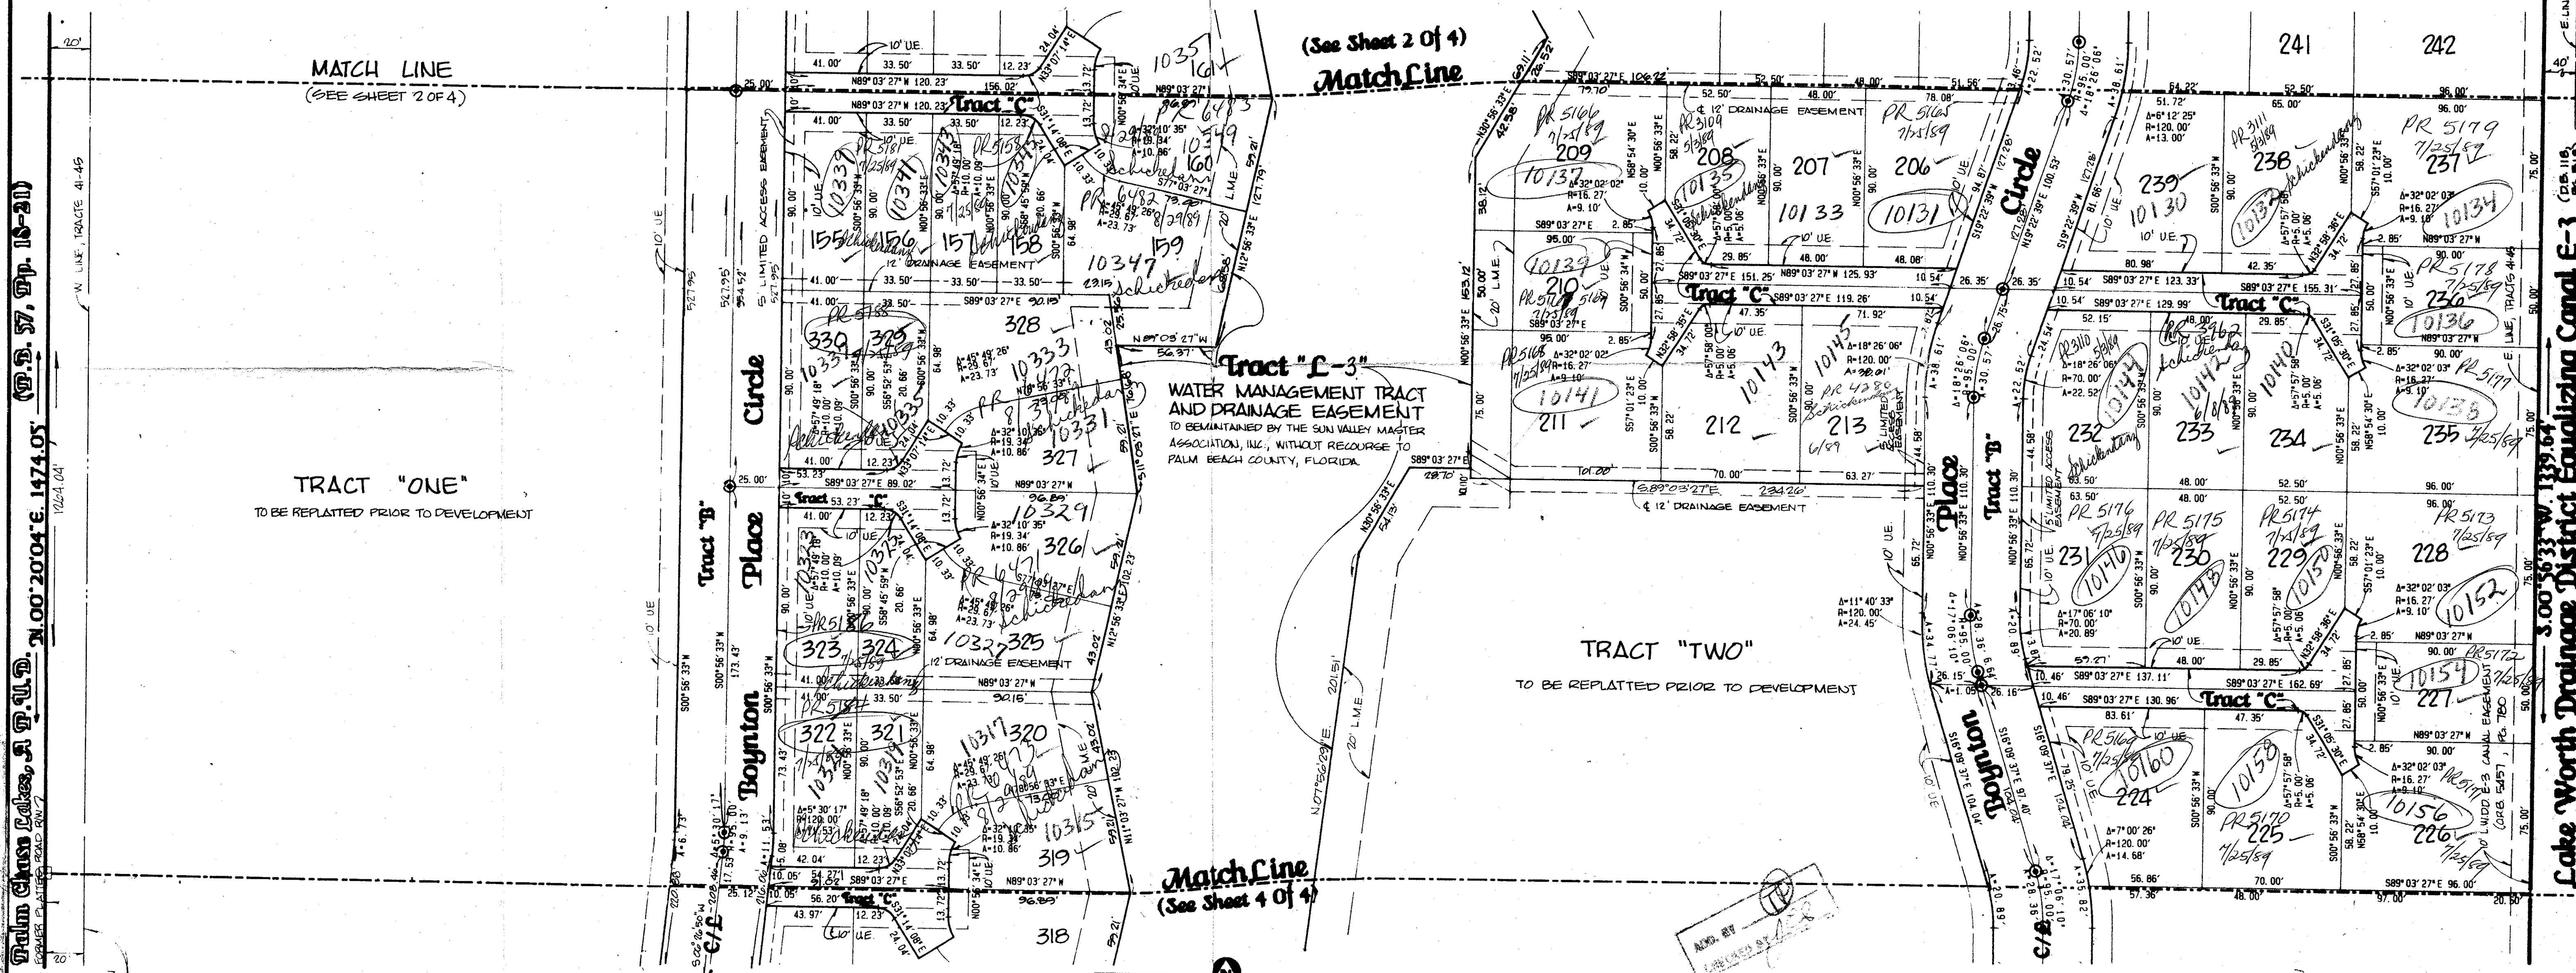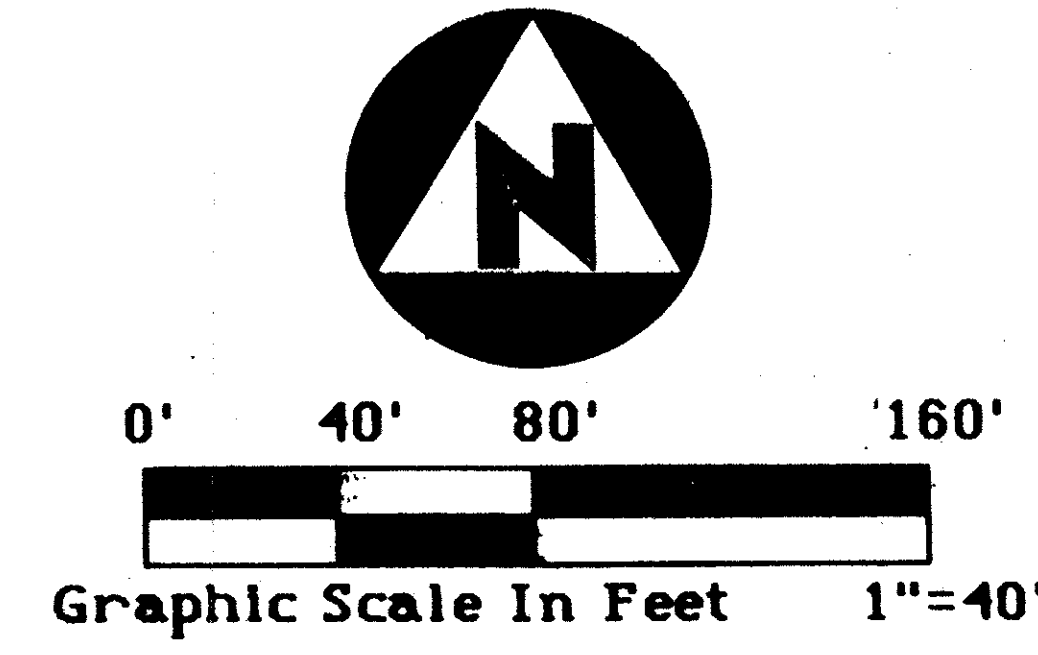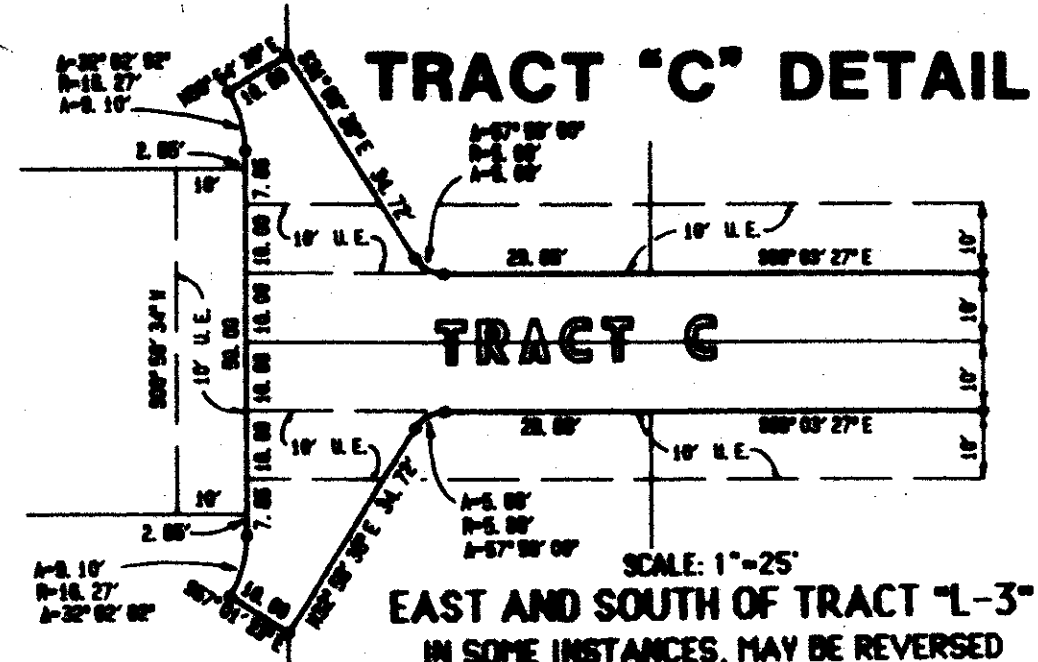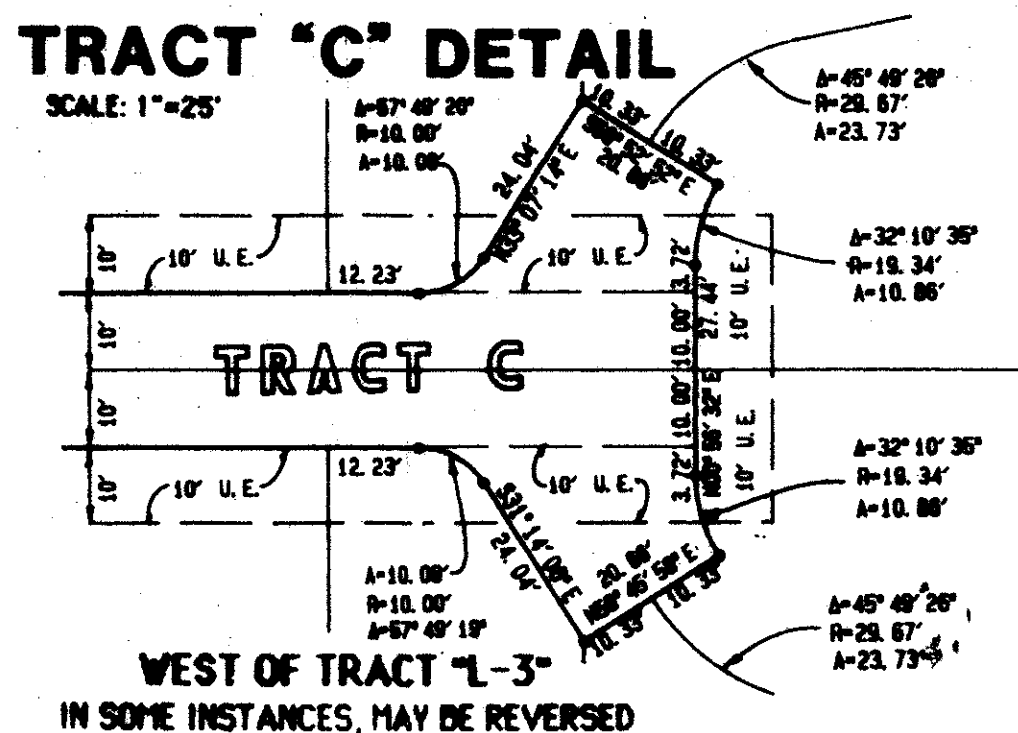

Palm Beach County, Florida
 N. 00° 20' 04" E. 1474.05'
 1024.04'

 Lake Worth Drainage District Equalizing Canal E-3 (See 118, 119, 120, 20