



# MONTEGO BAY PLAT 4

A PORTION OF BOCA POINTE P.U.D.  
 BEING A REPLAT OF A PORTION OF TRACT "A" BOCA POINTE NO. 3  
 AS RECORDED IN PLAT BOOK 46, PAGES 123 THRU 125, INCLUSIVE AND A REPLAT OF  
 A PORTION OF MONTEGO BAY PLAT 3 AS RECORDED IN PLAT BOOK 58, PAGES 19 & 20  
 ALL LYING WITHIN SECTION 27, TOWNSHIP 47 SOUTH, RANGE 42 EAST  
 PALM BEACH COUNTY, FLORIDA

SHEET 2 OF 2

DECEMBER, 1988

STATE OF FLORIDA  
 COUNTY OF PALM BEACH  
 This Plat was filed for record at \_\_\_\_\_  
 M. this \_\_\_\_\_ day of \_\_\_\_\_, 19\_\_\_\_  
 and duly recorded in Plat Book No. \_\_\_\_\_  
 on Page \_\_\_\_\_  
 John B. Dunkle, Clerk of the Circuit Court  
 By \_\_\_\_\_ D.C.

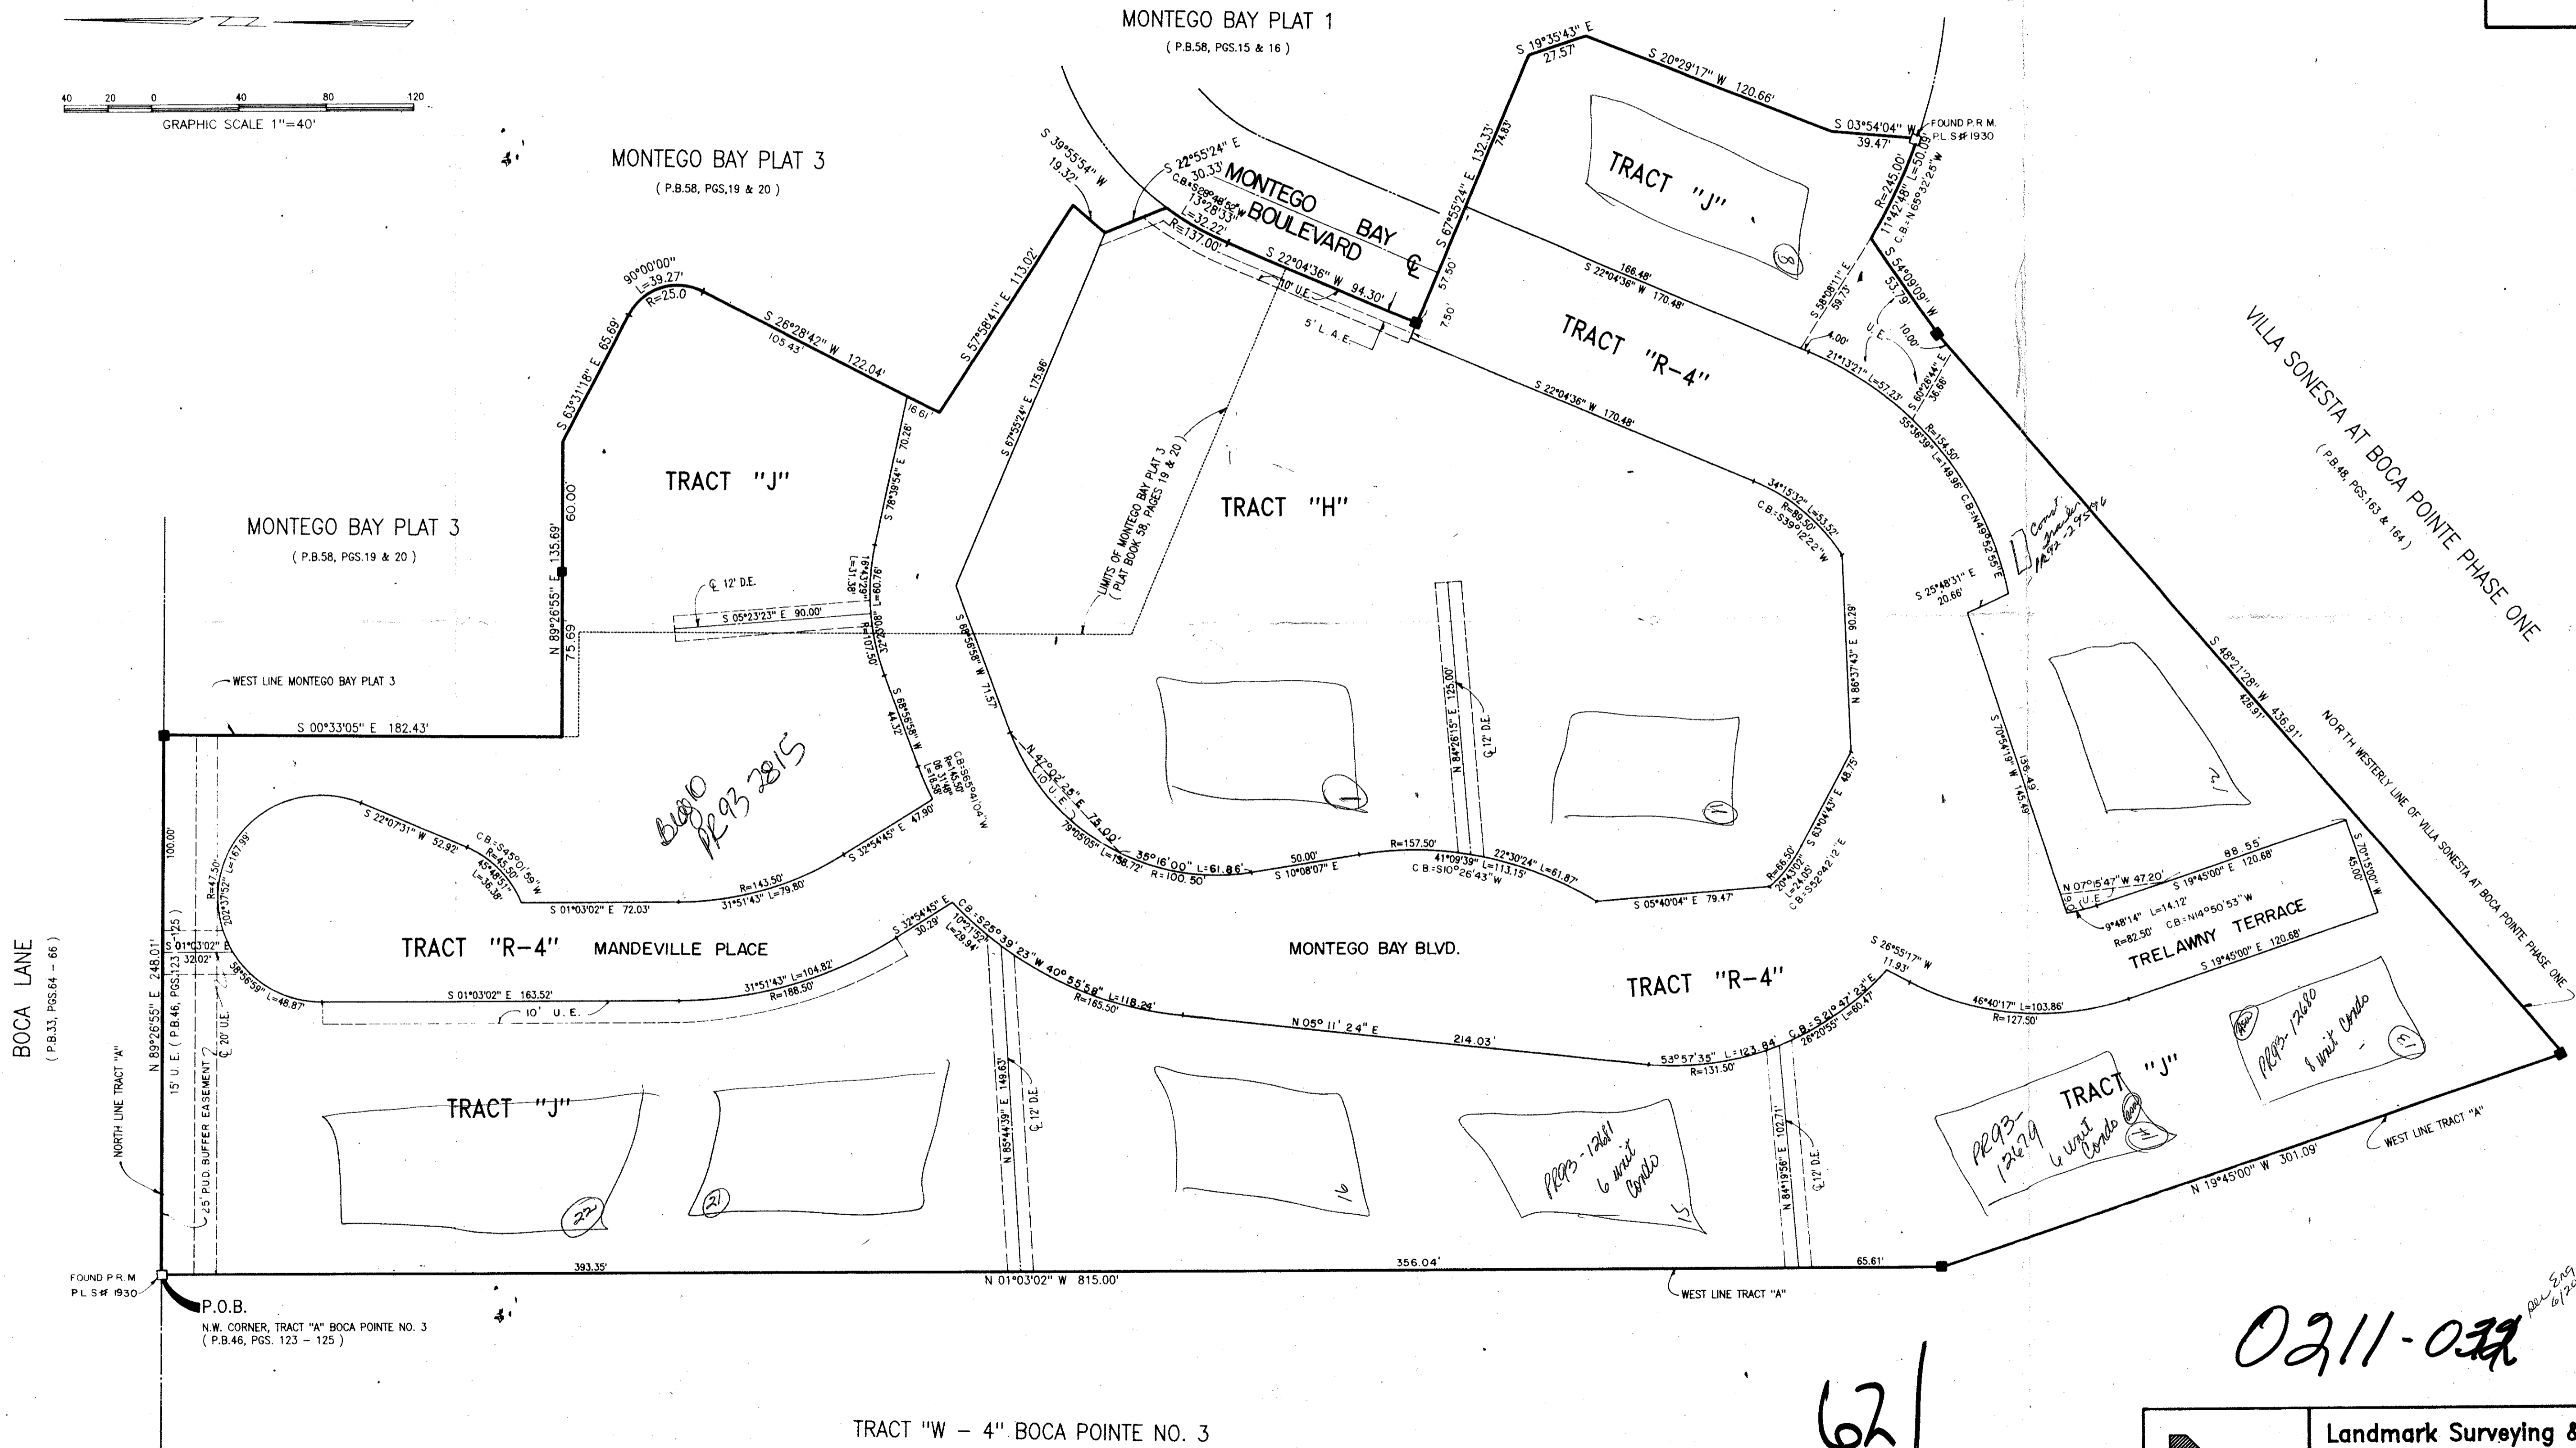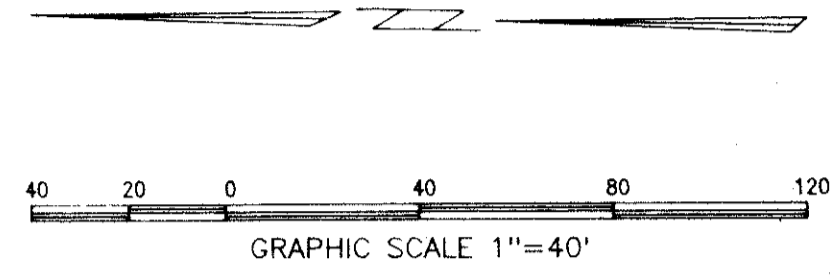

*Handwritten notes:*  
 62 70' 102  
 39 RS 73-85  
 33431 772 686  
 Boca Pointe, Ltd.  
 8/17/12

*Handwritten note:*  
 BLDG  
 PL 93 2815

*Handwritten notes:*  
 TRACT "J"  
 PL 93-12419  
 6 unit Condo  
 TRACT "J"  
 PL 93-12410  
 8 unit Condo

*Large handwritten note:*  
 62/102

*Handwritten note:*  
 0211-032

TRACT "W - 4" BOCA POINTE NO. 3  
 (P.B.46, PGS.123 - 125)

**Landmark Surveying & Mapping Inc.**  
 1850 FOREST HILL BOULEVARD  
 PH. (305)433-5405 SUITE 200 W.P.B. FLORIDA

**MONTEGO BAY PLAT 4**