

ROYAL HIDDEN COVE

A PART OF THE POLO CLUB P.U.D.
 BEING A REPLAT OF A PORTION OF TRACT I, "THE POLO CLUB PLAT III" (P.B. 59 PGS. 110-112)
 SITUATE IN SECTION 26, TOWNSHIP 46 SOUTH, RANGE 42 EAST
 PALM BEACH COUNTY, FLORIDA




JULY, 1989

SHEET 3 OF 4

0436-031

109

STATE OF FLORIDA
 COUNTY OF PALM BEACH
 THIS PLAT WAS FILED FOR
 RECORD _____ DAY OF _____
 AD, 1989 AND DULY RECORDED
 IN PLAT BOOK _____ ON PAGES
 _____ AND _____
 JOHN B. DUNKLE, CLERK
 BY: _____, D.C.

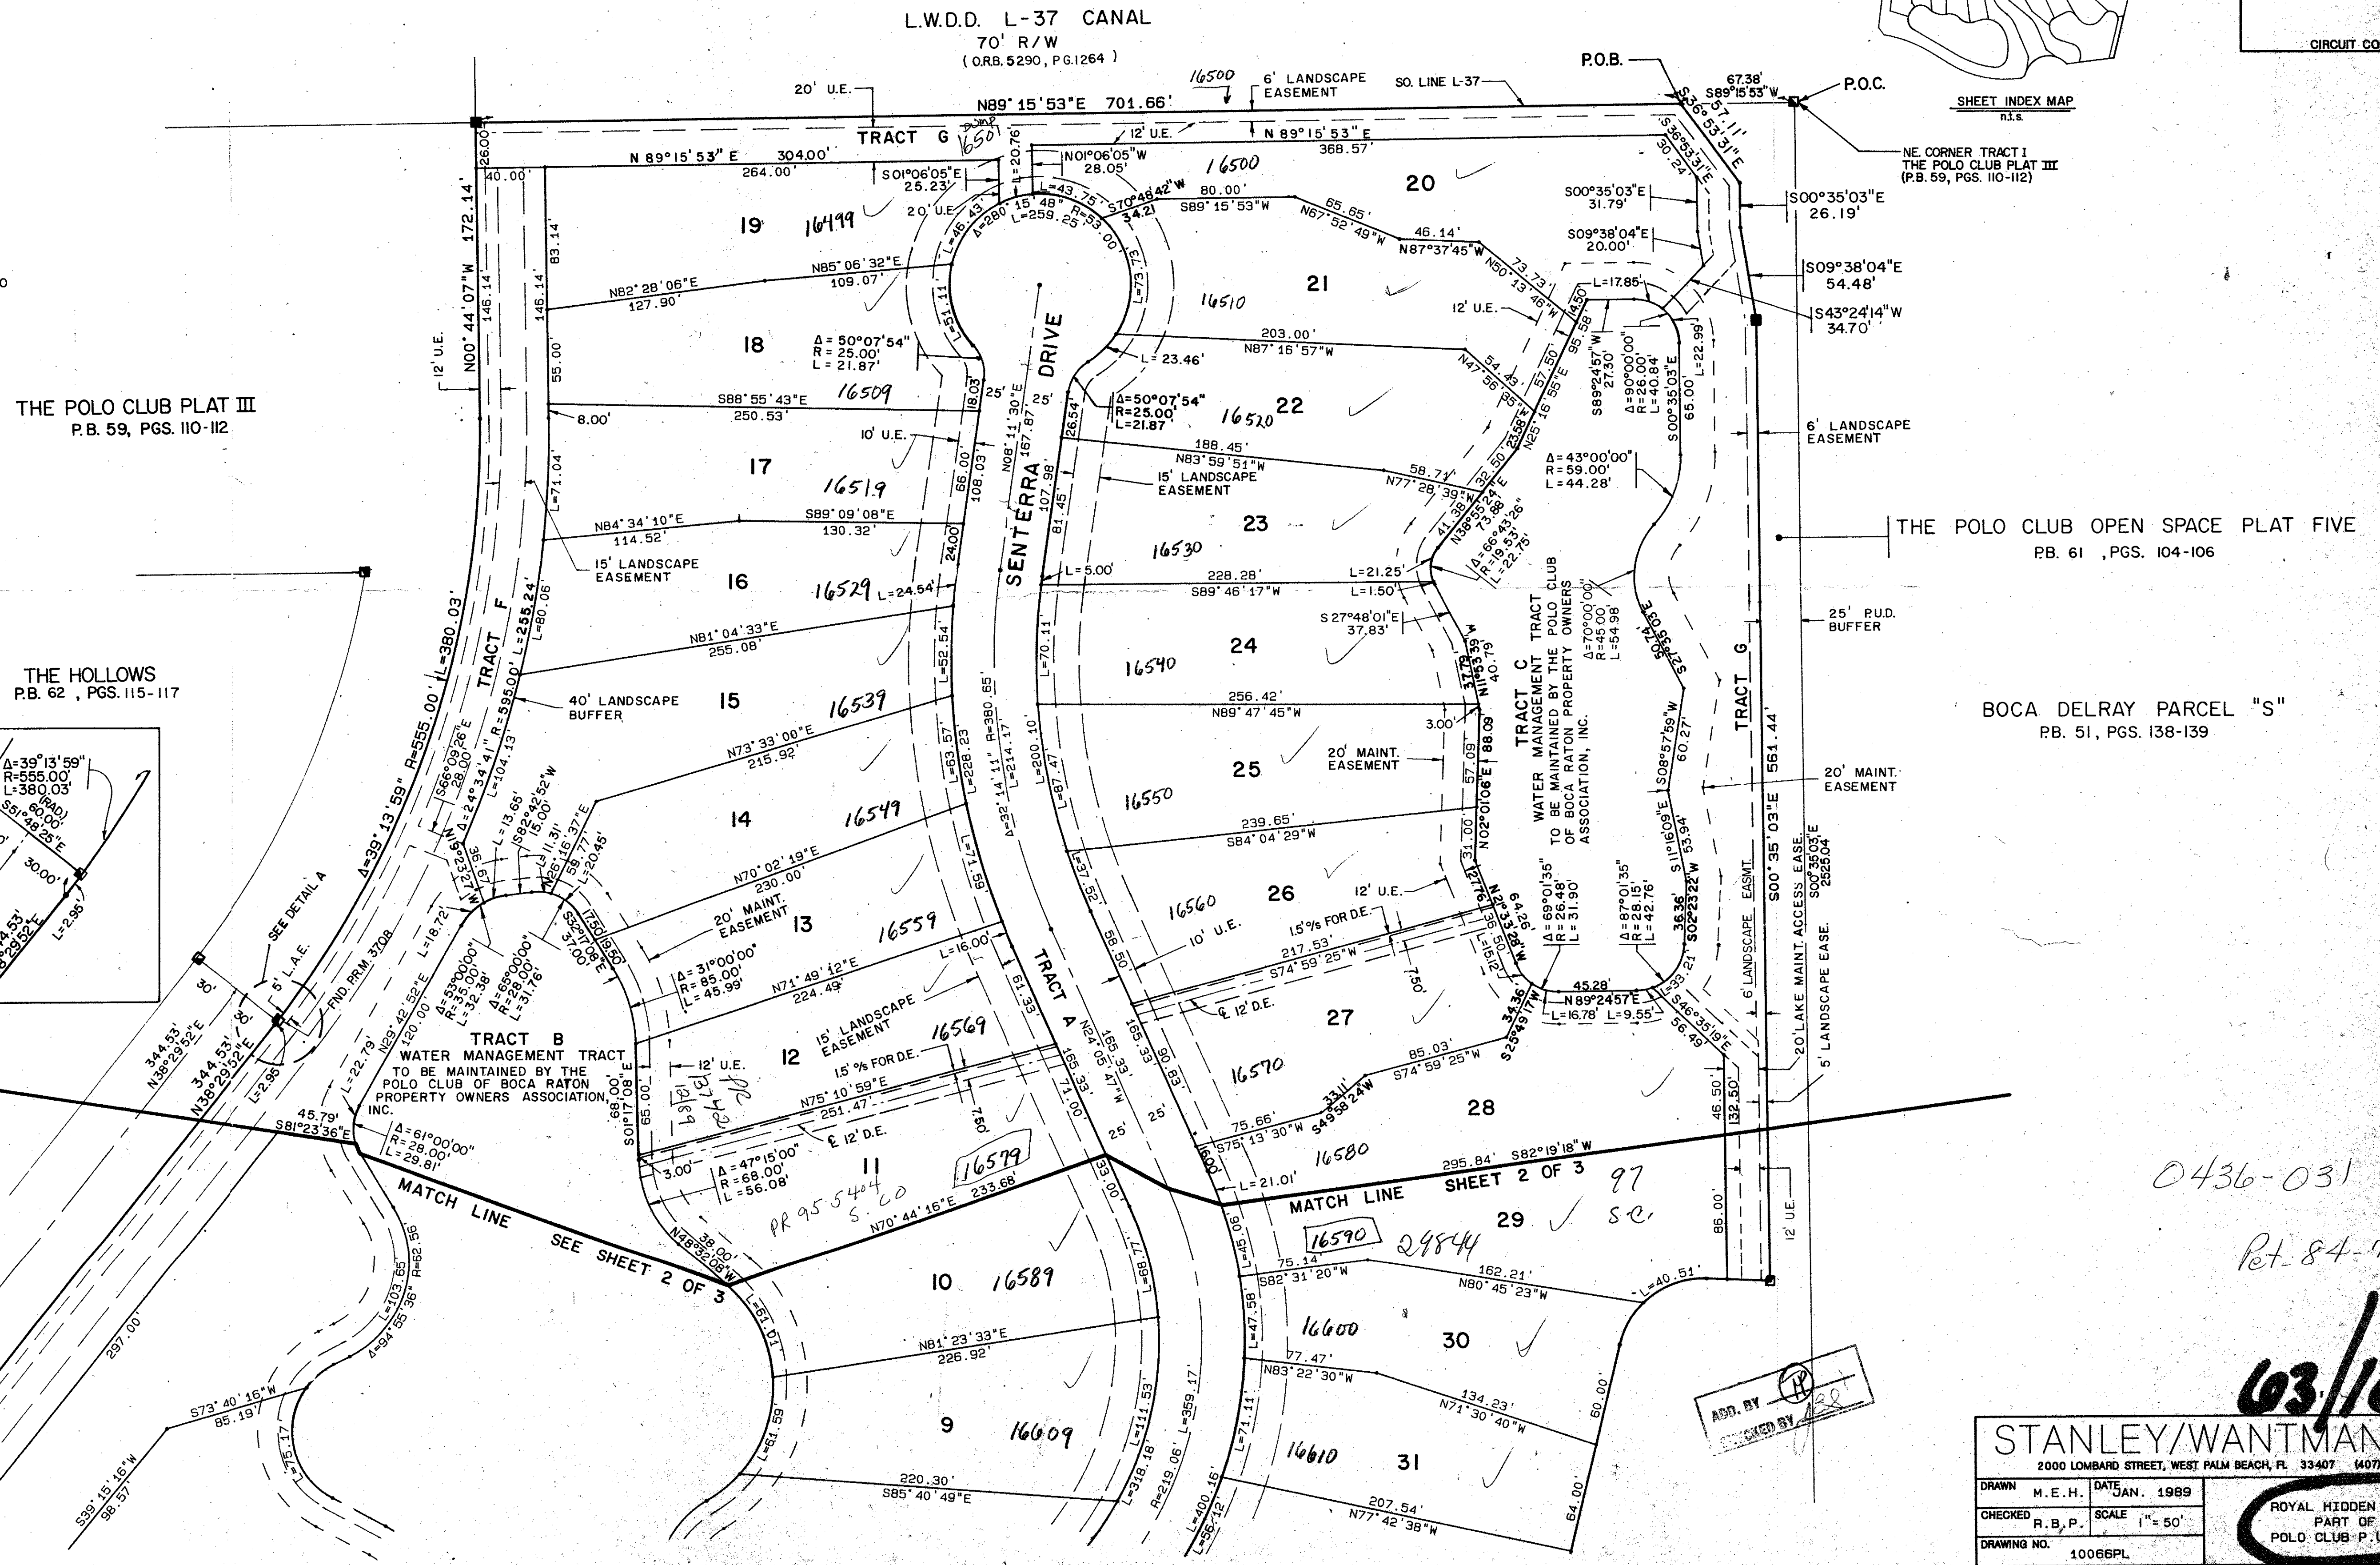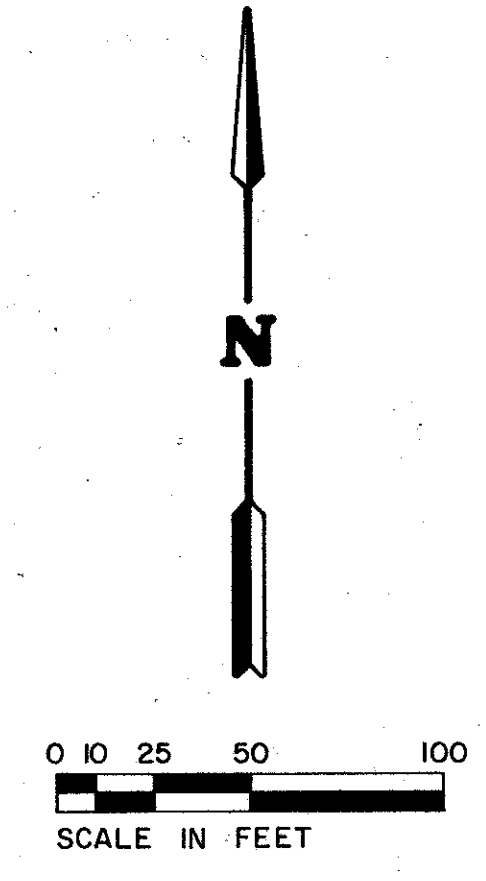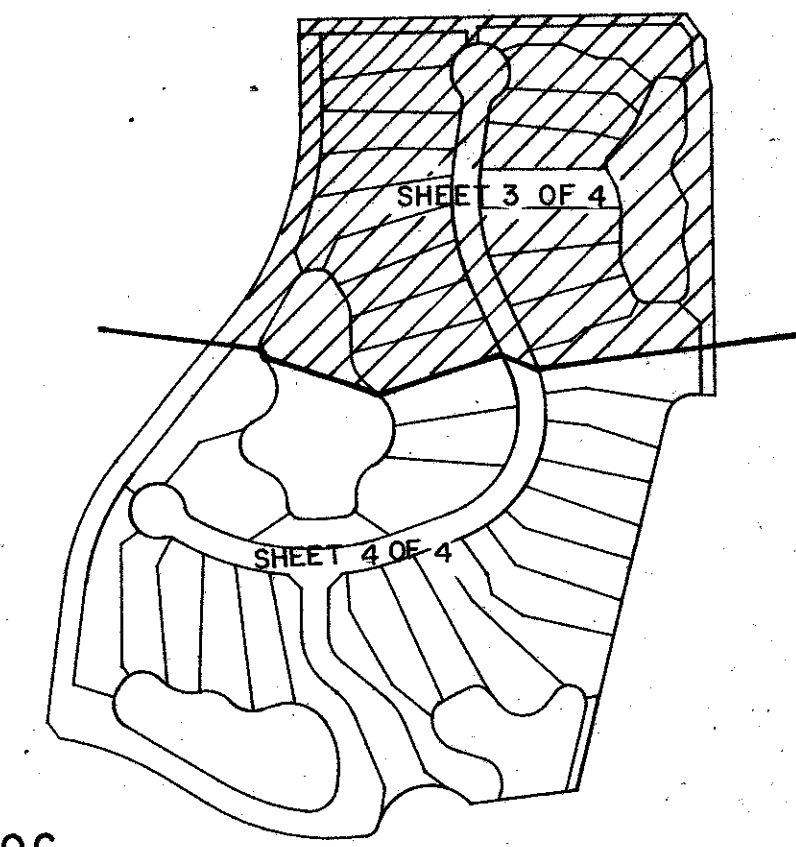

SUBDIVISION * Royal Hidden Cove
 BOOK 03 PAGE 109
 FLOOD HAZ * 220B
 ZONING R3 84-71
 QUAD * 37
 SET 72-477 ZIP CODE 334145
 P.U.D. NAME Polo Club P.U.D.

0436-031
 Pt. 84-71

ADD. BY [Signature]
 CHECKED BY [Signature]

STANLEY/WANTMAN, INC.
 2000 LOMBARD STREET, WEST PALM BEACH, FL. 33407 (407) 842-7444

DRAWN M.E.H.	DATE JAN. 1989
CHECKED R.B.P.	SCALE 1" = 50'
DRAWING NO. 10066PL	

ROYAL HIDDEN COVE
 PART OF
 POLO CLUB P.U.D.