


LAKE CHARLESTON TRACT "N"

A PART OF LAKE CHARLESTON PLANNED UNIT DEVELOPMENT


SHEET 3 OF 3

LAKE TRACT I
(ALSO A DRAINAGE EASEMENT, MAINTAINED
BY LAKE CHARLESTON MAINTENANCE
ASSOCIATION, INC.)
(P.B. 62, PAGES 55-68)

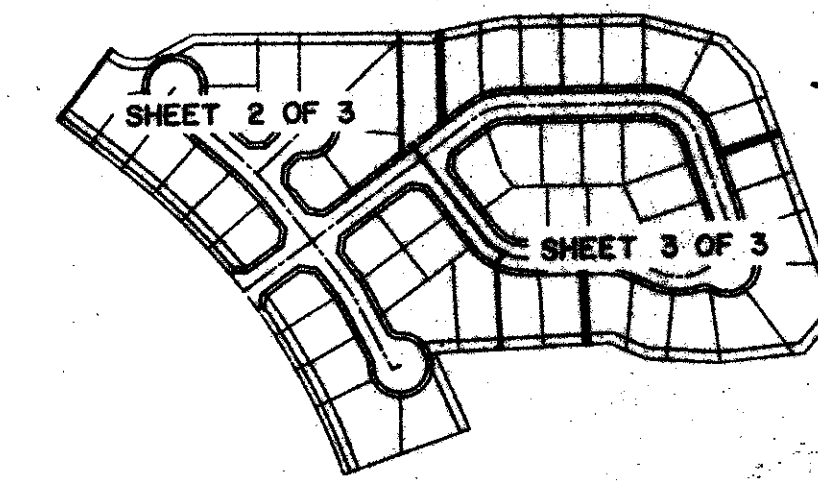


KEY MAP

STATE OF FLORIDA
COUNTY OF PALM BEACH
This Plat was filed for record at
M. this ___ day of ___ 19__
and duly recorded in Plat Book No. ___
on Page ___
John B. Dunkle, Clerk of the Circuit Court
By _____ D.C.

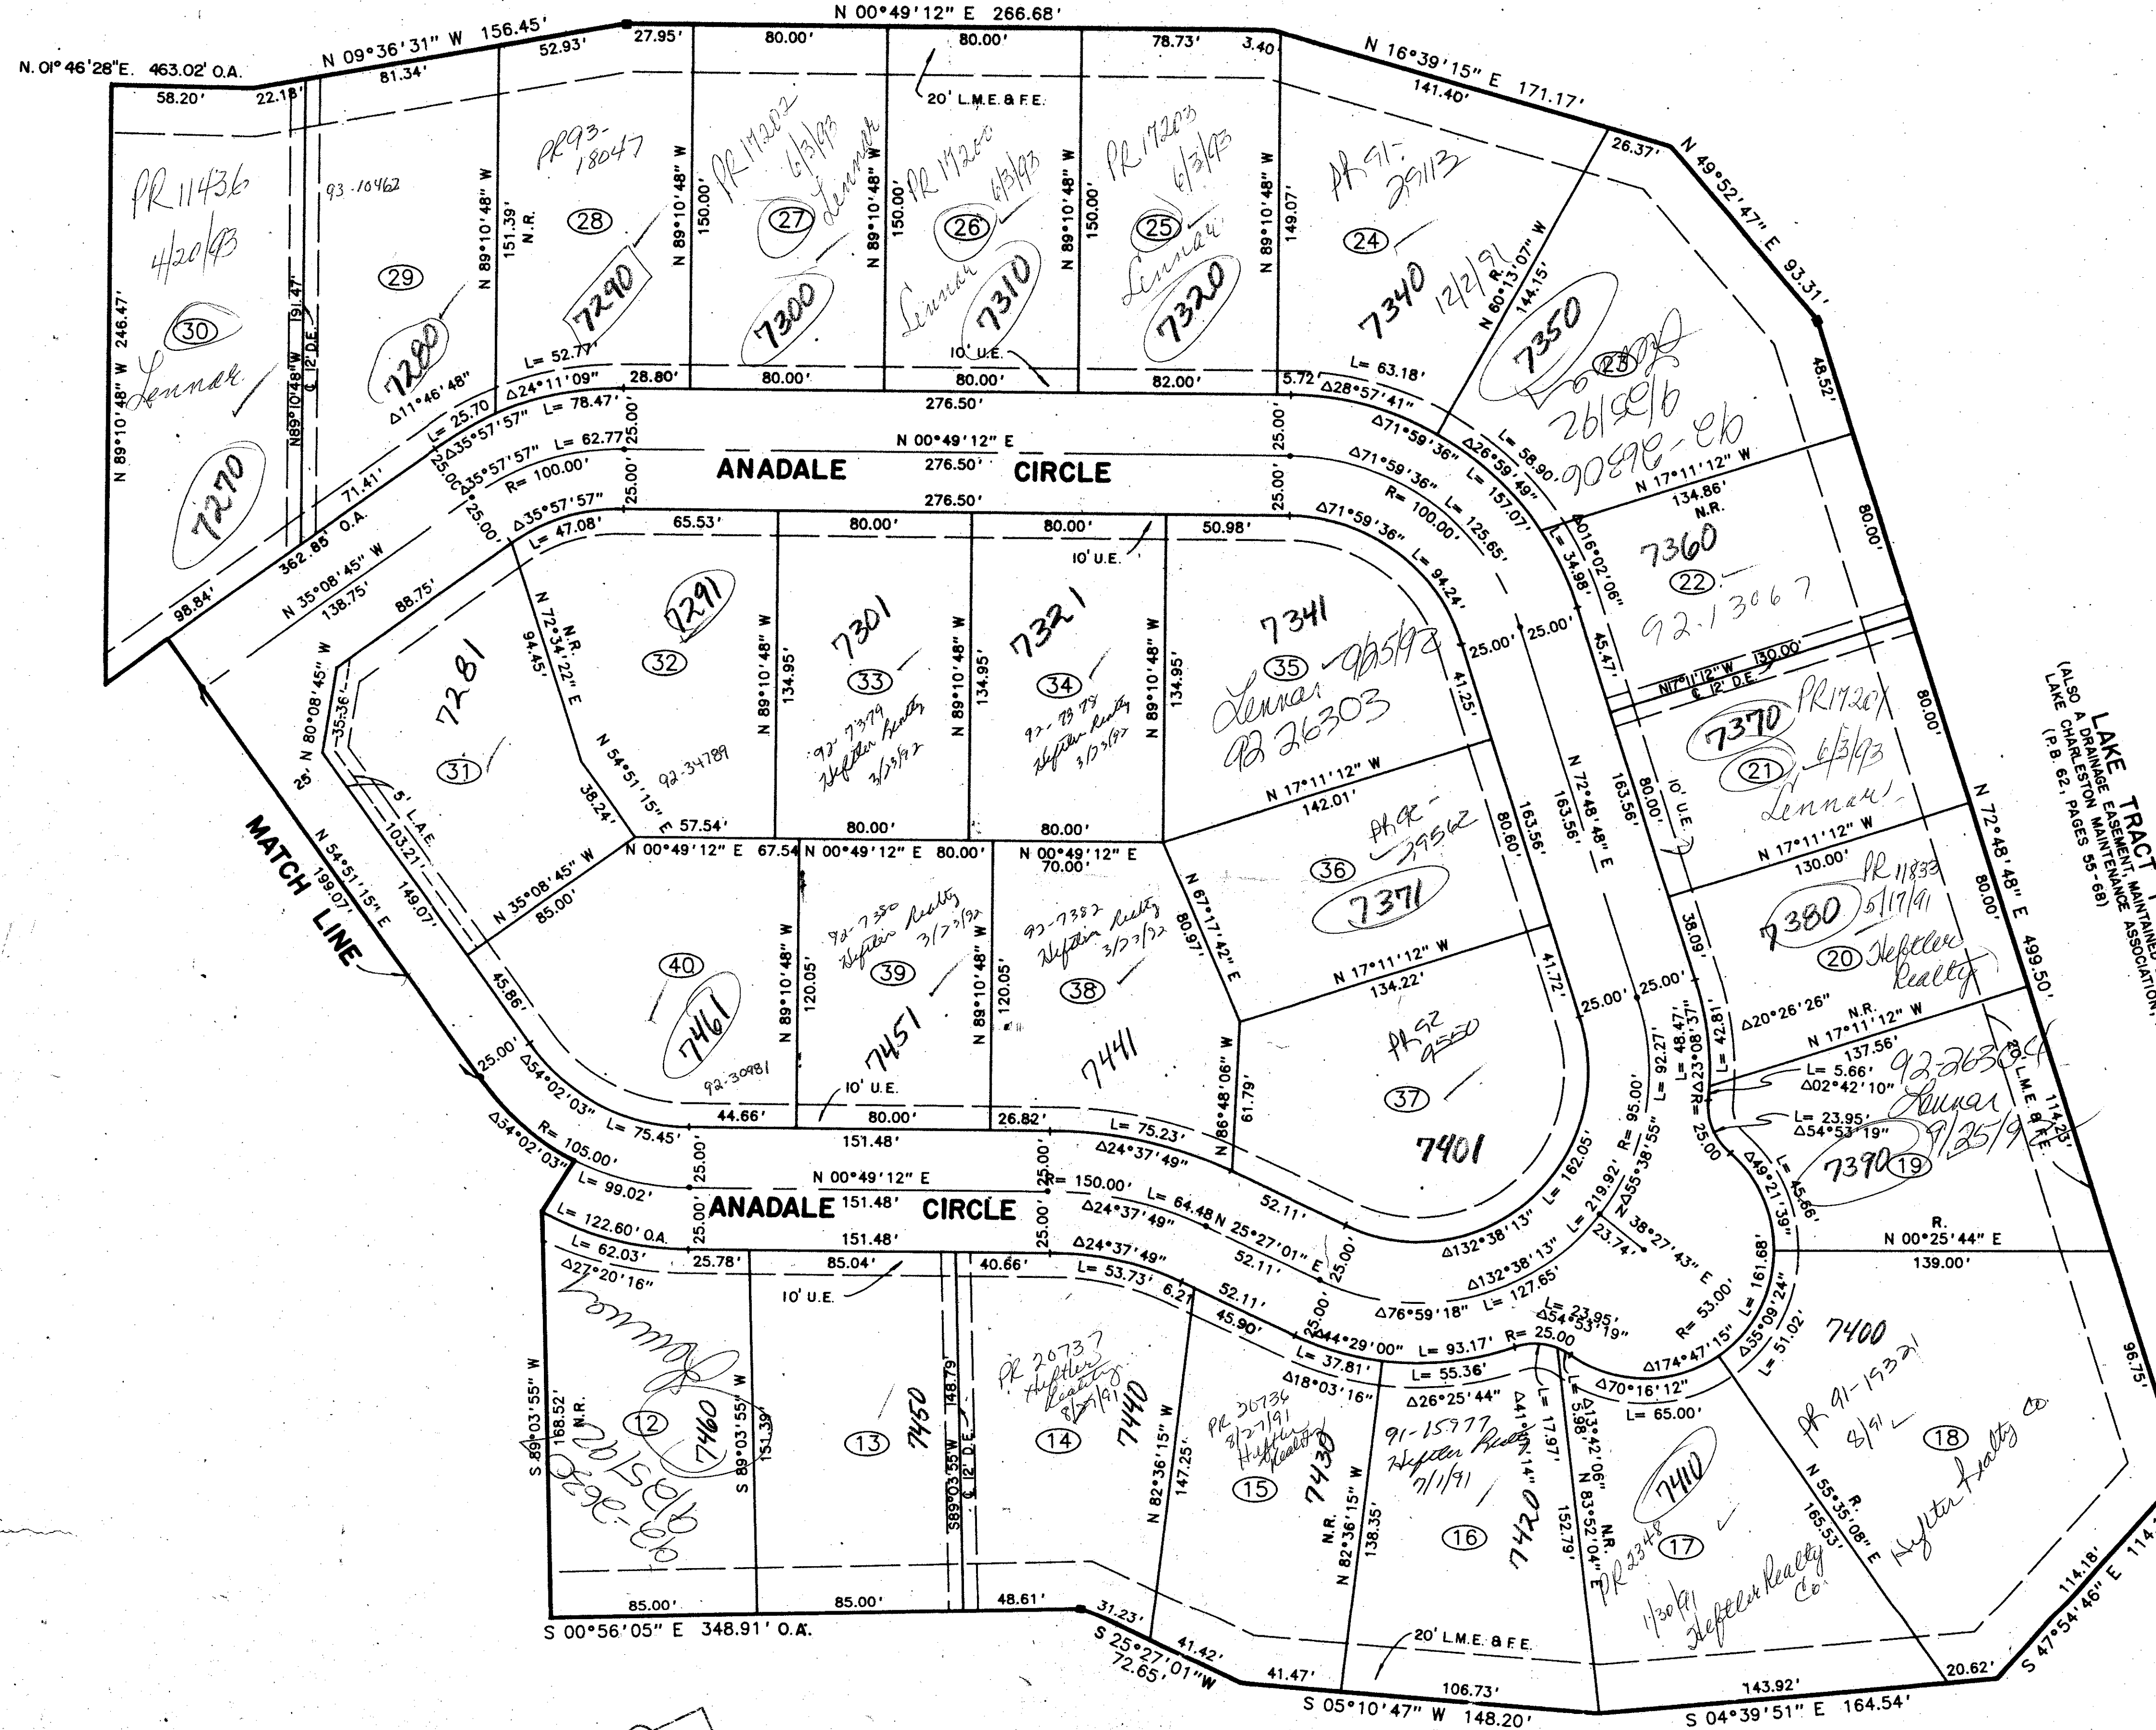

LAKE TRACT I MAINTENANCE ASSOCIATION, INC.
(ALSO A DRAINAGE EASEMENT, MAINTAINED BY LAKE CHARLESTON MAINTENANCE ASSOCIATION, INC.)
(P.B. 62, PAGES 55-68)

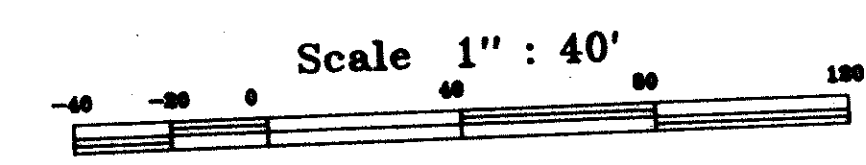


TURNOUT REQUIRED

PET. 86-96
ALLOCATION #0001
RTS/PU.D.
0533-007

64/43

ADD. BY
CHECKED BY

LAKE TRACT I
(ALSO A DRAINAGE EASEMENT, MAINTAINED BY
LAKE CHARLESTON MAINTENANCE ASSOCIATION, INC.)
(P.B. 62, PAGES 55-68)

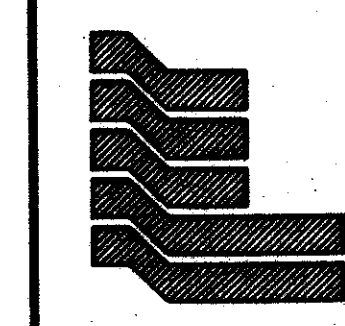

Landmark Surveying & Mapping Inc.
1850 FOREST HILL BOULEVARD
PH. (305)433-5405 SUITE 200 W.P.B. FLORIDA

LAKE CHARLESTON
TRACT "N"

LAKE CHARLESTON TRACT
BOOK 64 PAGE 43
FLOOD MAP # 1857A
ERING RTS
86-96
PUD NAME
LAKE CHARLESTON PUD
TAZ-439