

QUIET WATERS, P. R. D.


PALM BEACH FARMS COMPANY'S PLAT NO. 3 (P.B. 2, PG. 45-54)

State of Florida) ss
County Of Palm Beach)
This Plat was filed for record on this day of A.D. 1989, and duly recorded in Plat Book on Pages through
John B. Dunkle, Clerk of the Circuit Court
By: Deputy Clerk


PLAT OF QUIET WATERS, P. R. D.

IN PART OF SEC. 5 & 6, TWP. 44S, RGE 42E BEING A REPLAT OF TRACTS 50 & 63 AND PORTIONS OF TRACTS 49 & 64, BLK. 11, PALM BEACH FARMS COMPANY'S PLAT NO. 3, P.B. 2, PP. 45 - 54, PUBLIC RECORDS PALM BEACH COUNTY, FLORIDA

CUMMINGS & DURRANCE CONSULTING ENGINEERS, INC. WEST PALM BEACH, FLORIDA JANUARY 1989

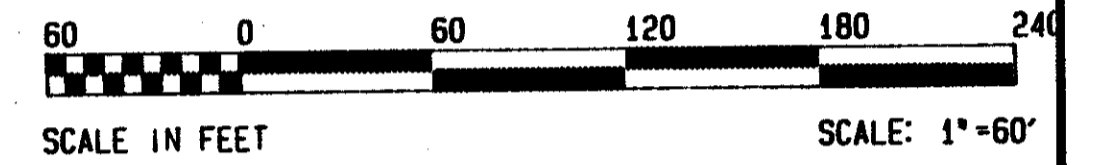

PALM BEACH FARMS COMPANY'S PLAT NO. 3 (P.B. 2, PG. 45-54)

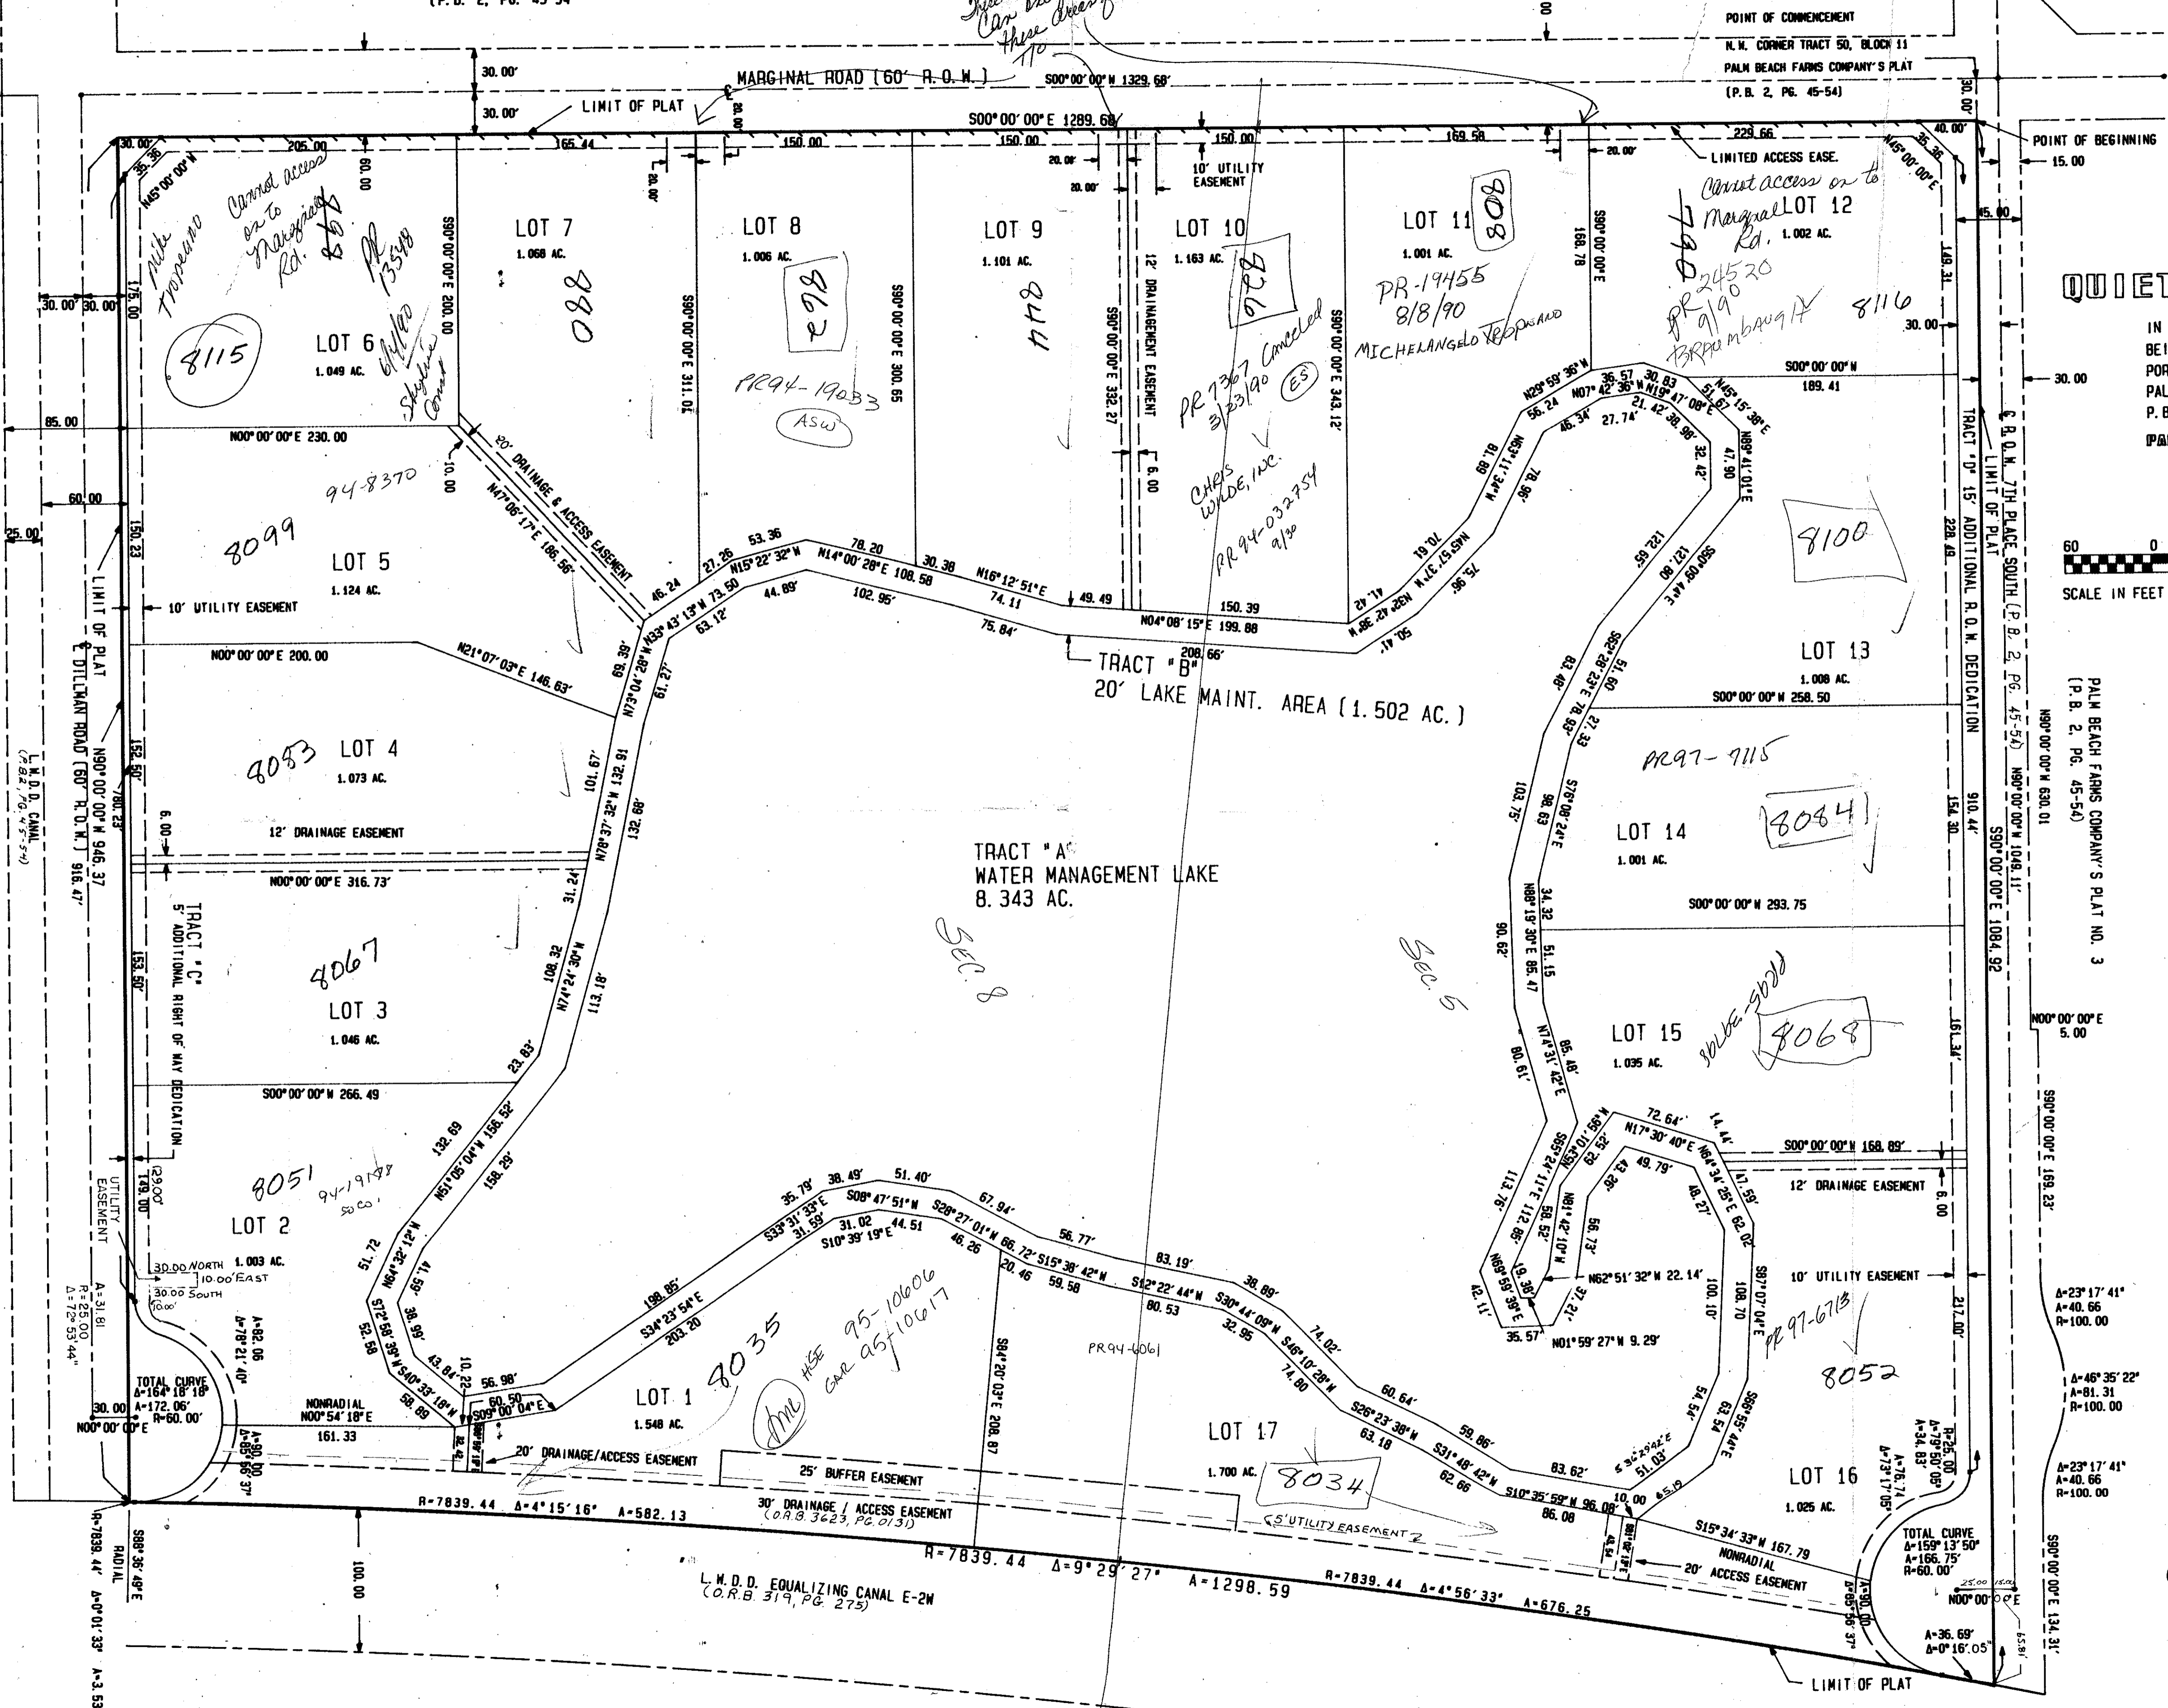

PALM BEACH FARMS COMPANY'S PLAT NO. 3 (P.B. 2, PG. 45-54)

5.00

169.23

154.30

217.00

108.70

134.31

100.00

134.31

100.00

SUBDIVISION QUIET WATERS, P.R.D.
PAGE 27
RECORD MAP # ILOA
RT
47
8866
33411

TAZ 733

0381-002

ADD BY BT
CHECKED BY BT

05/17

QUIET WATERS, P.R.D.