

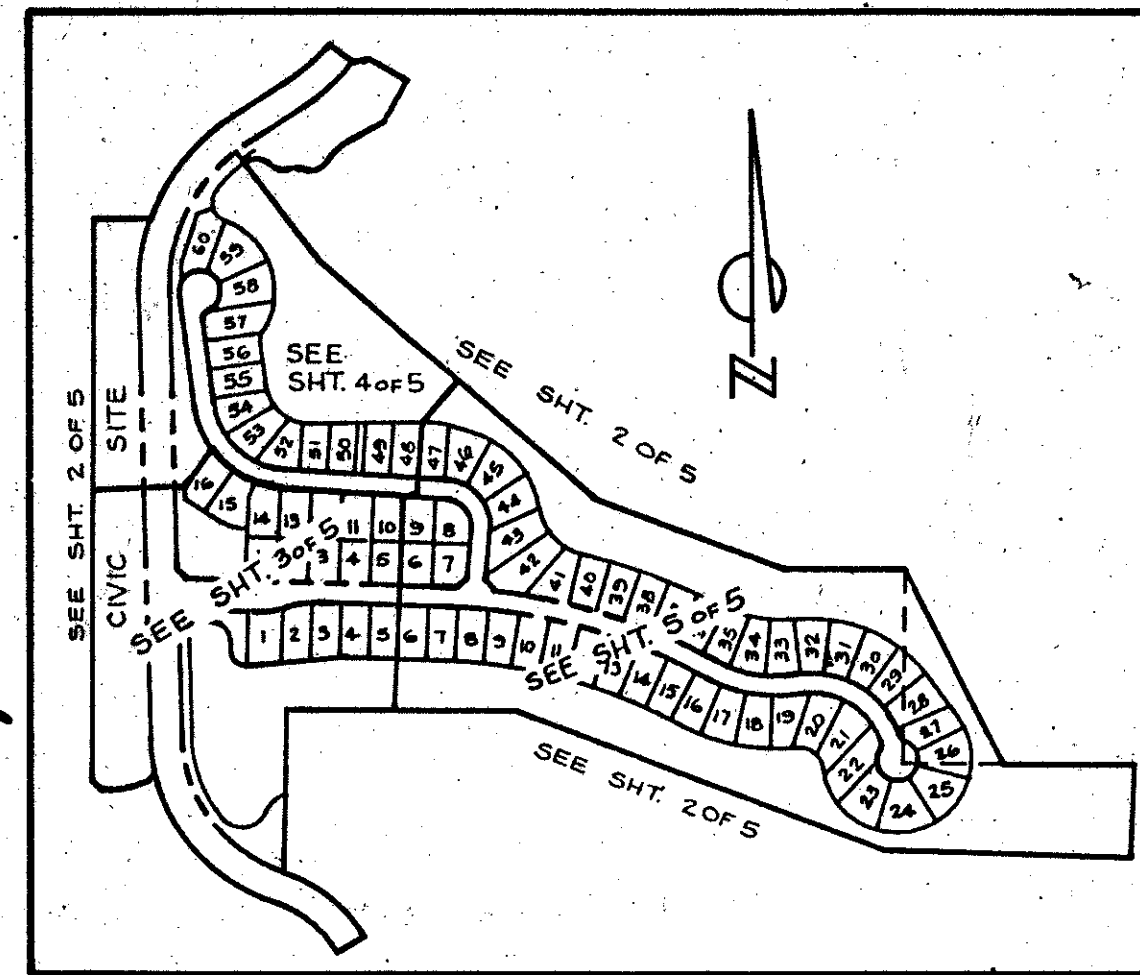


# LAKES OF SHERBROOKE PHASE 9

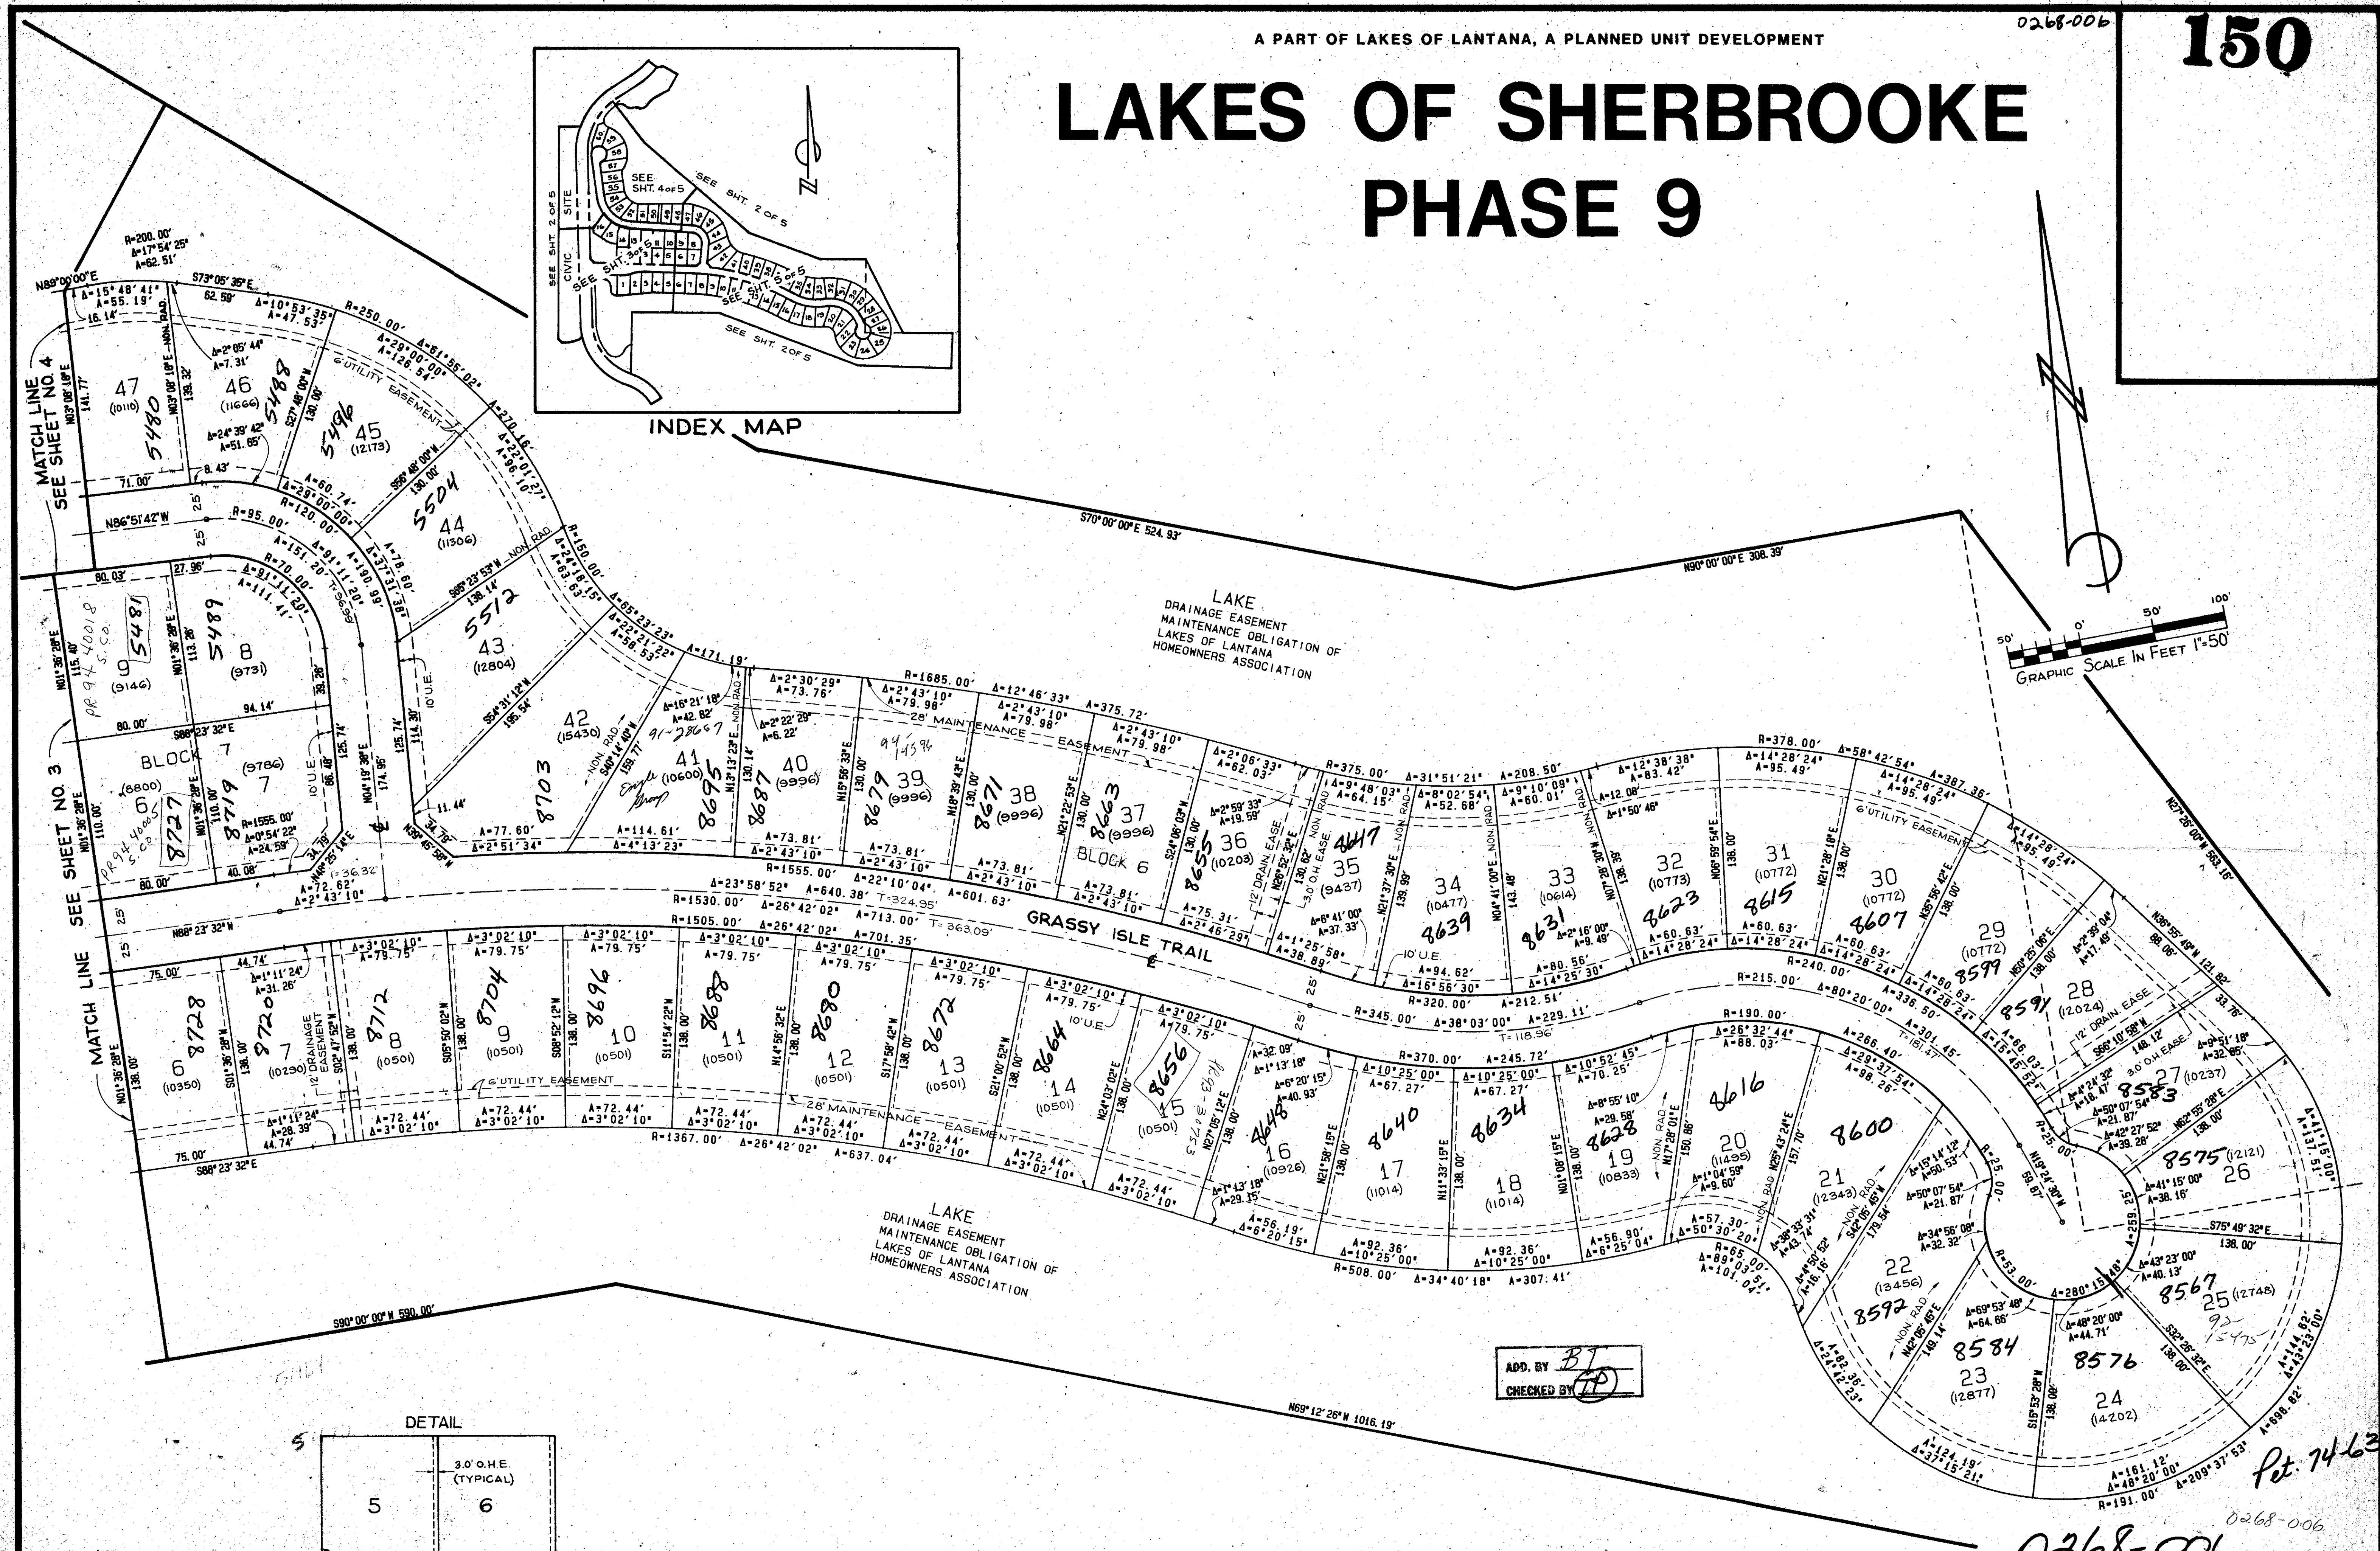

INDEX MAP

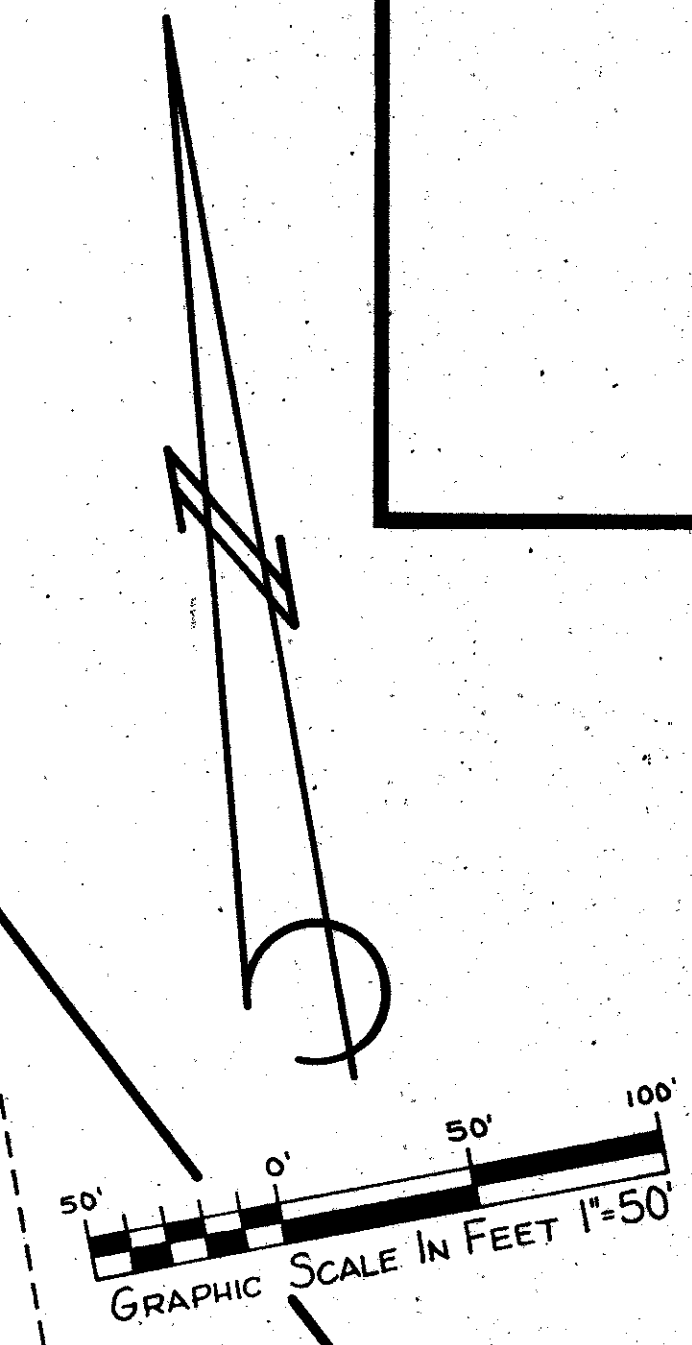


LAKE DRAINAGE EASEMENT MAINTENANCE OBLIGATION OF LAKES OF LANTANA HOMEOWNERS ASSOCIATION

GRASSY ISLE TRAIL

LAKE DRAINAGE EASEMENT MAINTENANCE OBLIGATION OF LAKES OF LANTANA HOMEOWNERS ASSOCIATION

ADD. BY *BT*  
CHECKED BY *TP*

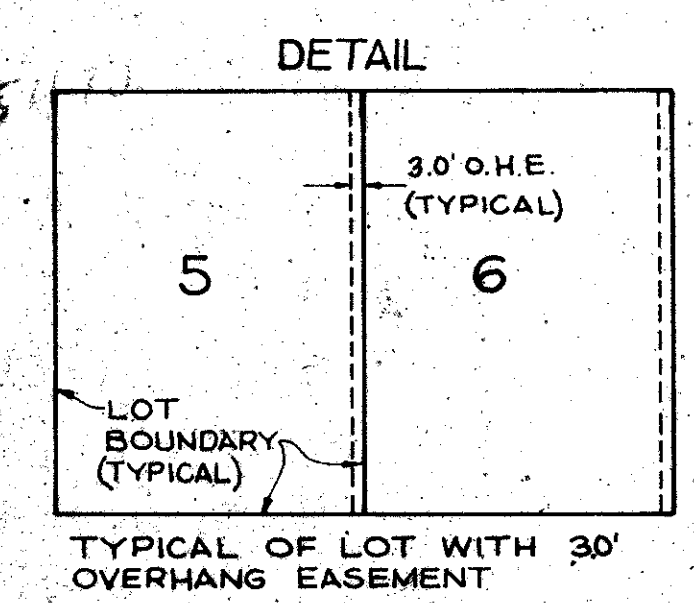

TYPICAL OF LOT WITH 30' OVERHANG EASEMENT

SUBMISSION # LAKES OF SHERBROOKE PHASE 9  
BOOK 65 PAGE 150  
FLOOD ZONE B  
QUAD # 4B  
SE 74-63  
ZIP CODE 33467  
PLOT NAME *Lake Sherbrooke Pk. 9*

0268-006

ADAIR & BRADY, INC. CONSULTING ENGINEERS & LAND SURVEYORS		The Lakes of Sherbrooke Phase 9 Record Plat	
Dr. DGIC F.B.	Scale 1"=50'	FP-1055	SHEET
Ck. P.A.	Date NOV. 1999		5 of 5
Ad.	Job No. 73-597M		