


BOCA WEST P.U.D. MASTER PLAT 2

IN SECTIONS 9, 15 AND 16, TOWNSHIP 47 SOUTH, RANGE 42 EAST

PALM BEACH COUNTY, FLORIDA


IN 19 SHEETS - SHEET NO. 11

GEE & JENSON
ENGINEERS - ARCHITECTS - PLANNERS, INC.
WEST PALM BEACH, FLORIDA
FEBRUARY 1989

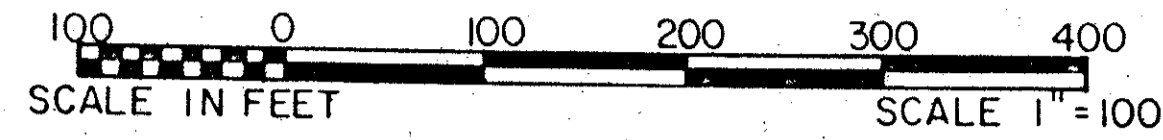

0214-026


169

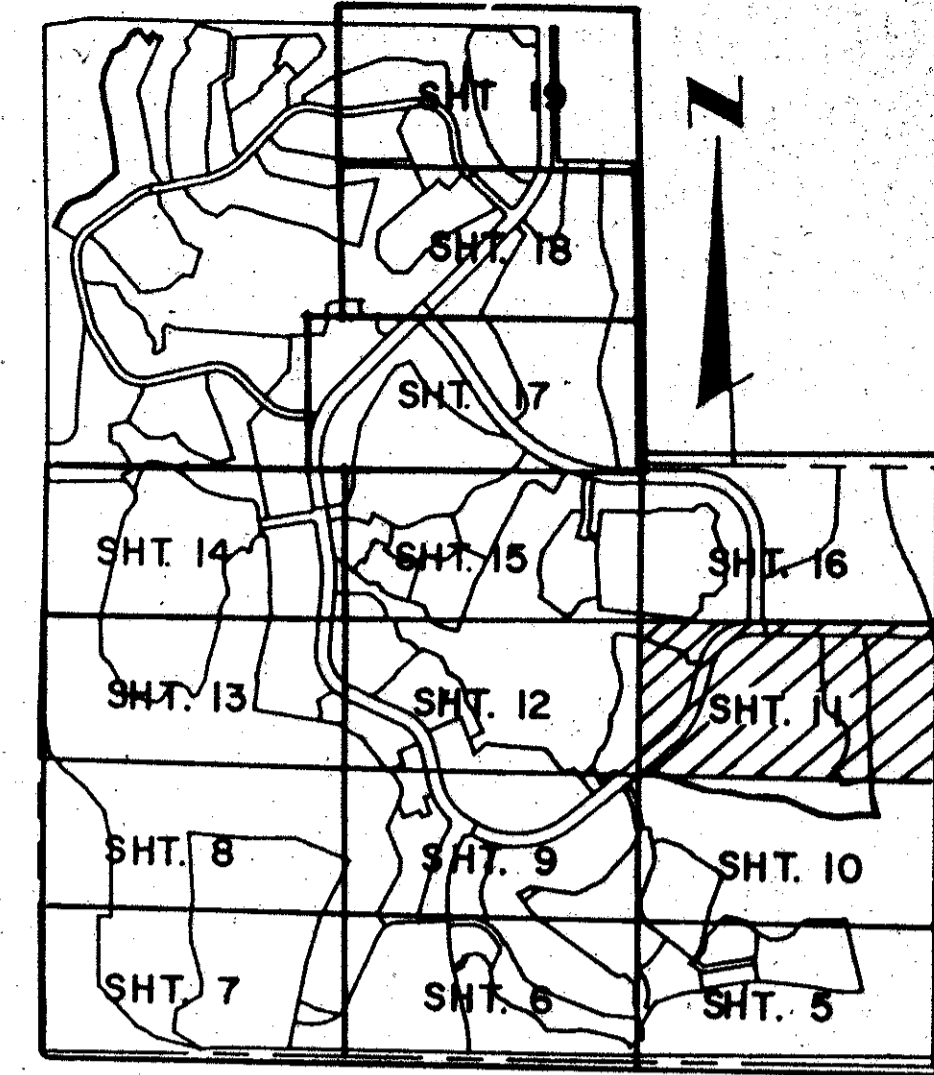

STATE OF FLORIDA
COUNTY OF PALM BEACH
This plat was filed for
record at _____ on this day
of _____ 1990, and duly
recorded in Plat Book No. _____
on Pages _____ thru _____
JOHN B. DUNKLE
Clerk Circuit Court
By: _____ D.C.



MATCH LINE SHEET NO. 12

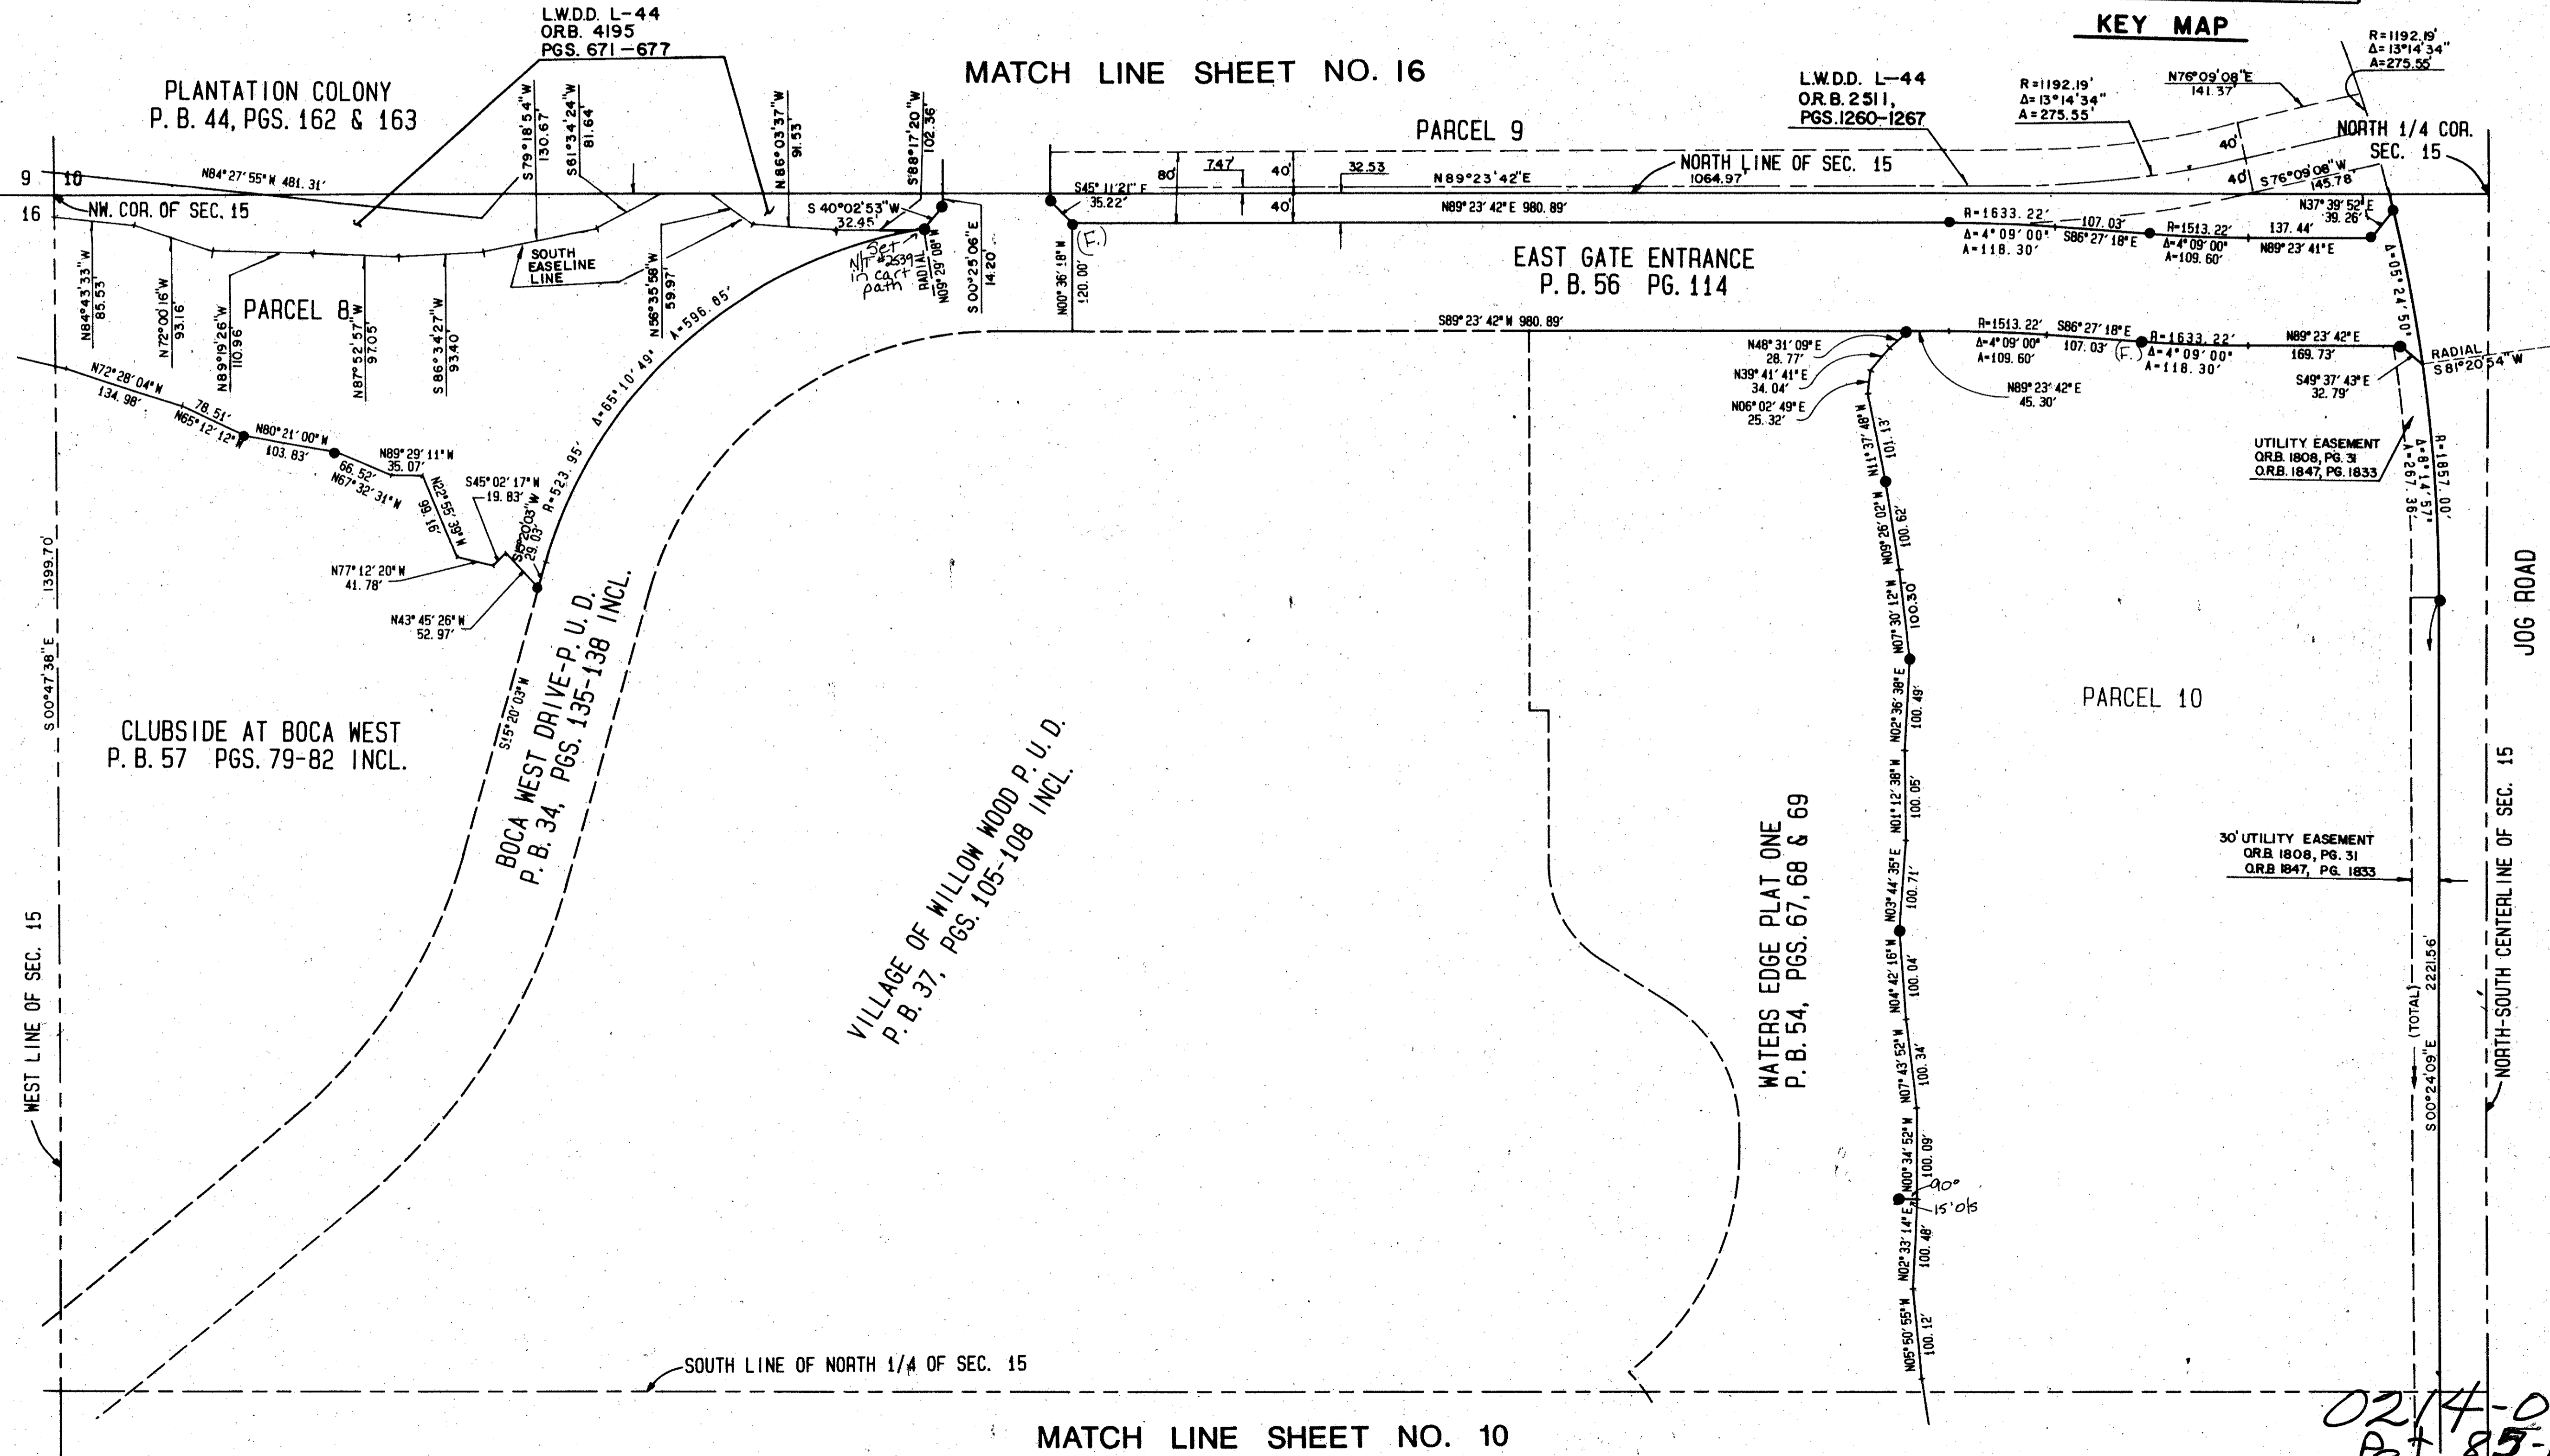

TAZ 607

SUBDIVISION # BOCA WEST MASTER PLAT 2
BOOK 66 PAGE 169
FLOOD MAP # 2308
QUAD # 53 ZONING A2
SE 85-7
PUD NAME
15/4/2/42

COMPUTED W.J.J.
DRAWN D.L.B.
CHECKED J.H.D.
COMMENTS
APPROVED J.H.D.
REVISION

BOCA WEST PUD MASTER #2 66/169

0214-026
Ret. 85-9