



Fountains South Golf Course

A PLANNED UNIT DEVELOPMENT

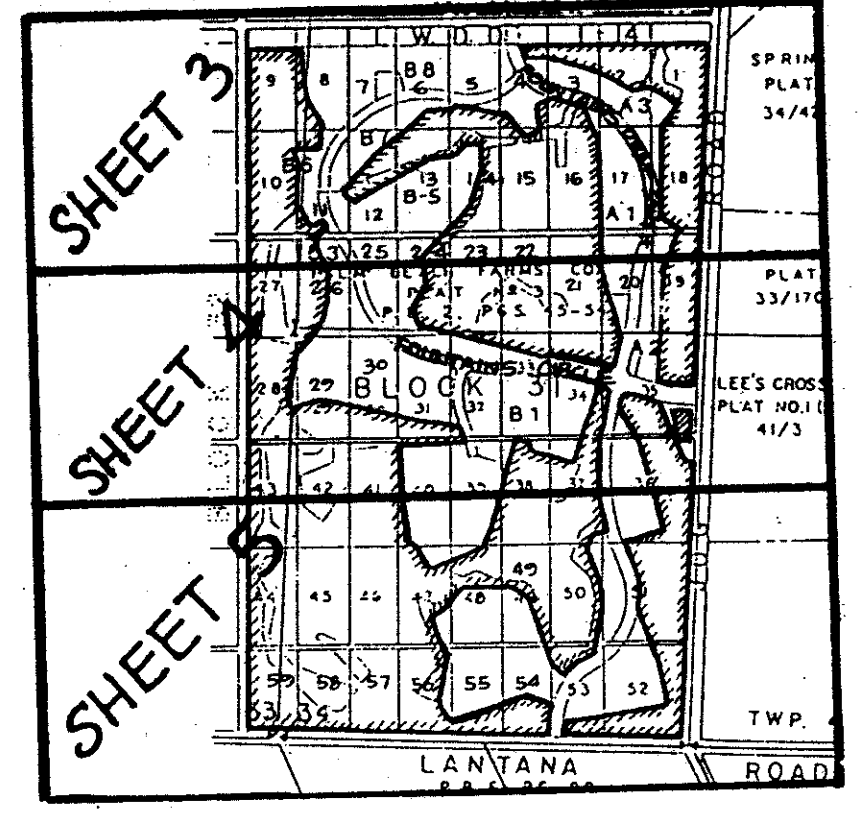


INDEX

- NOTE
- W.M.T.M.E. Water Management Tract Maintenance Easement
 - M.A.E. Maintenance Access Easement
 - U.E. Utility Easement
 - D.E. Drainage Easement

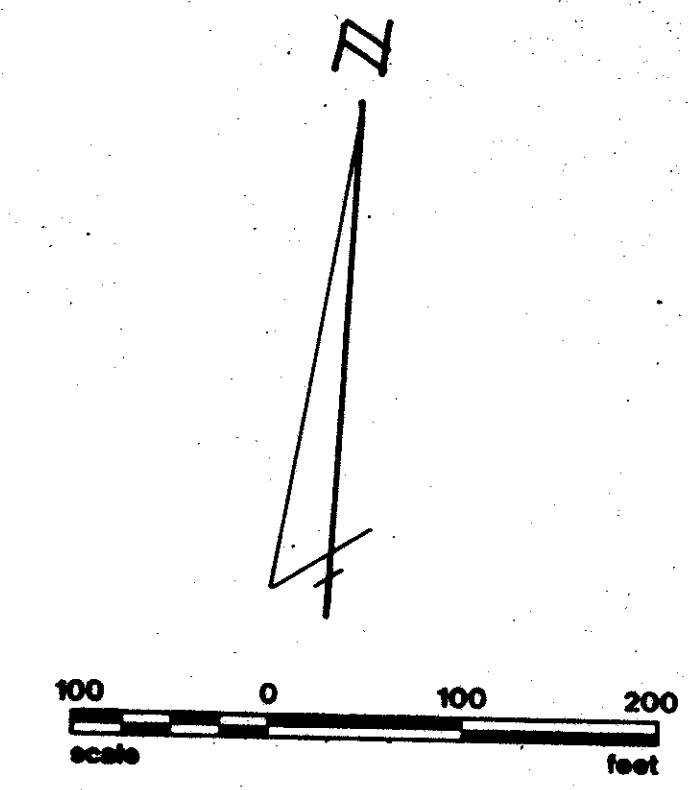

MATCH LINE (SEE SHEET 4 OF 5)

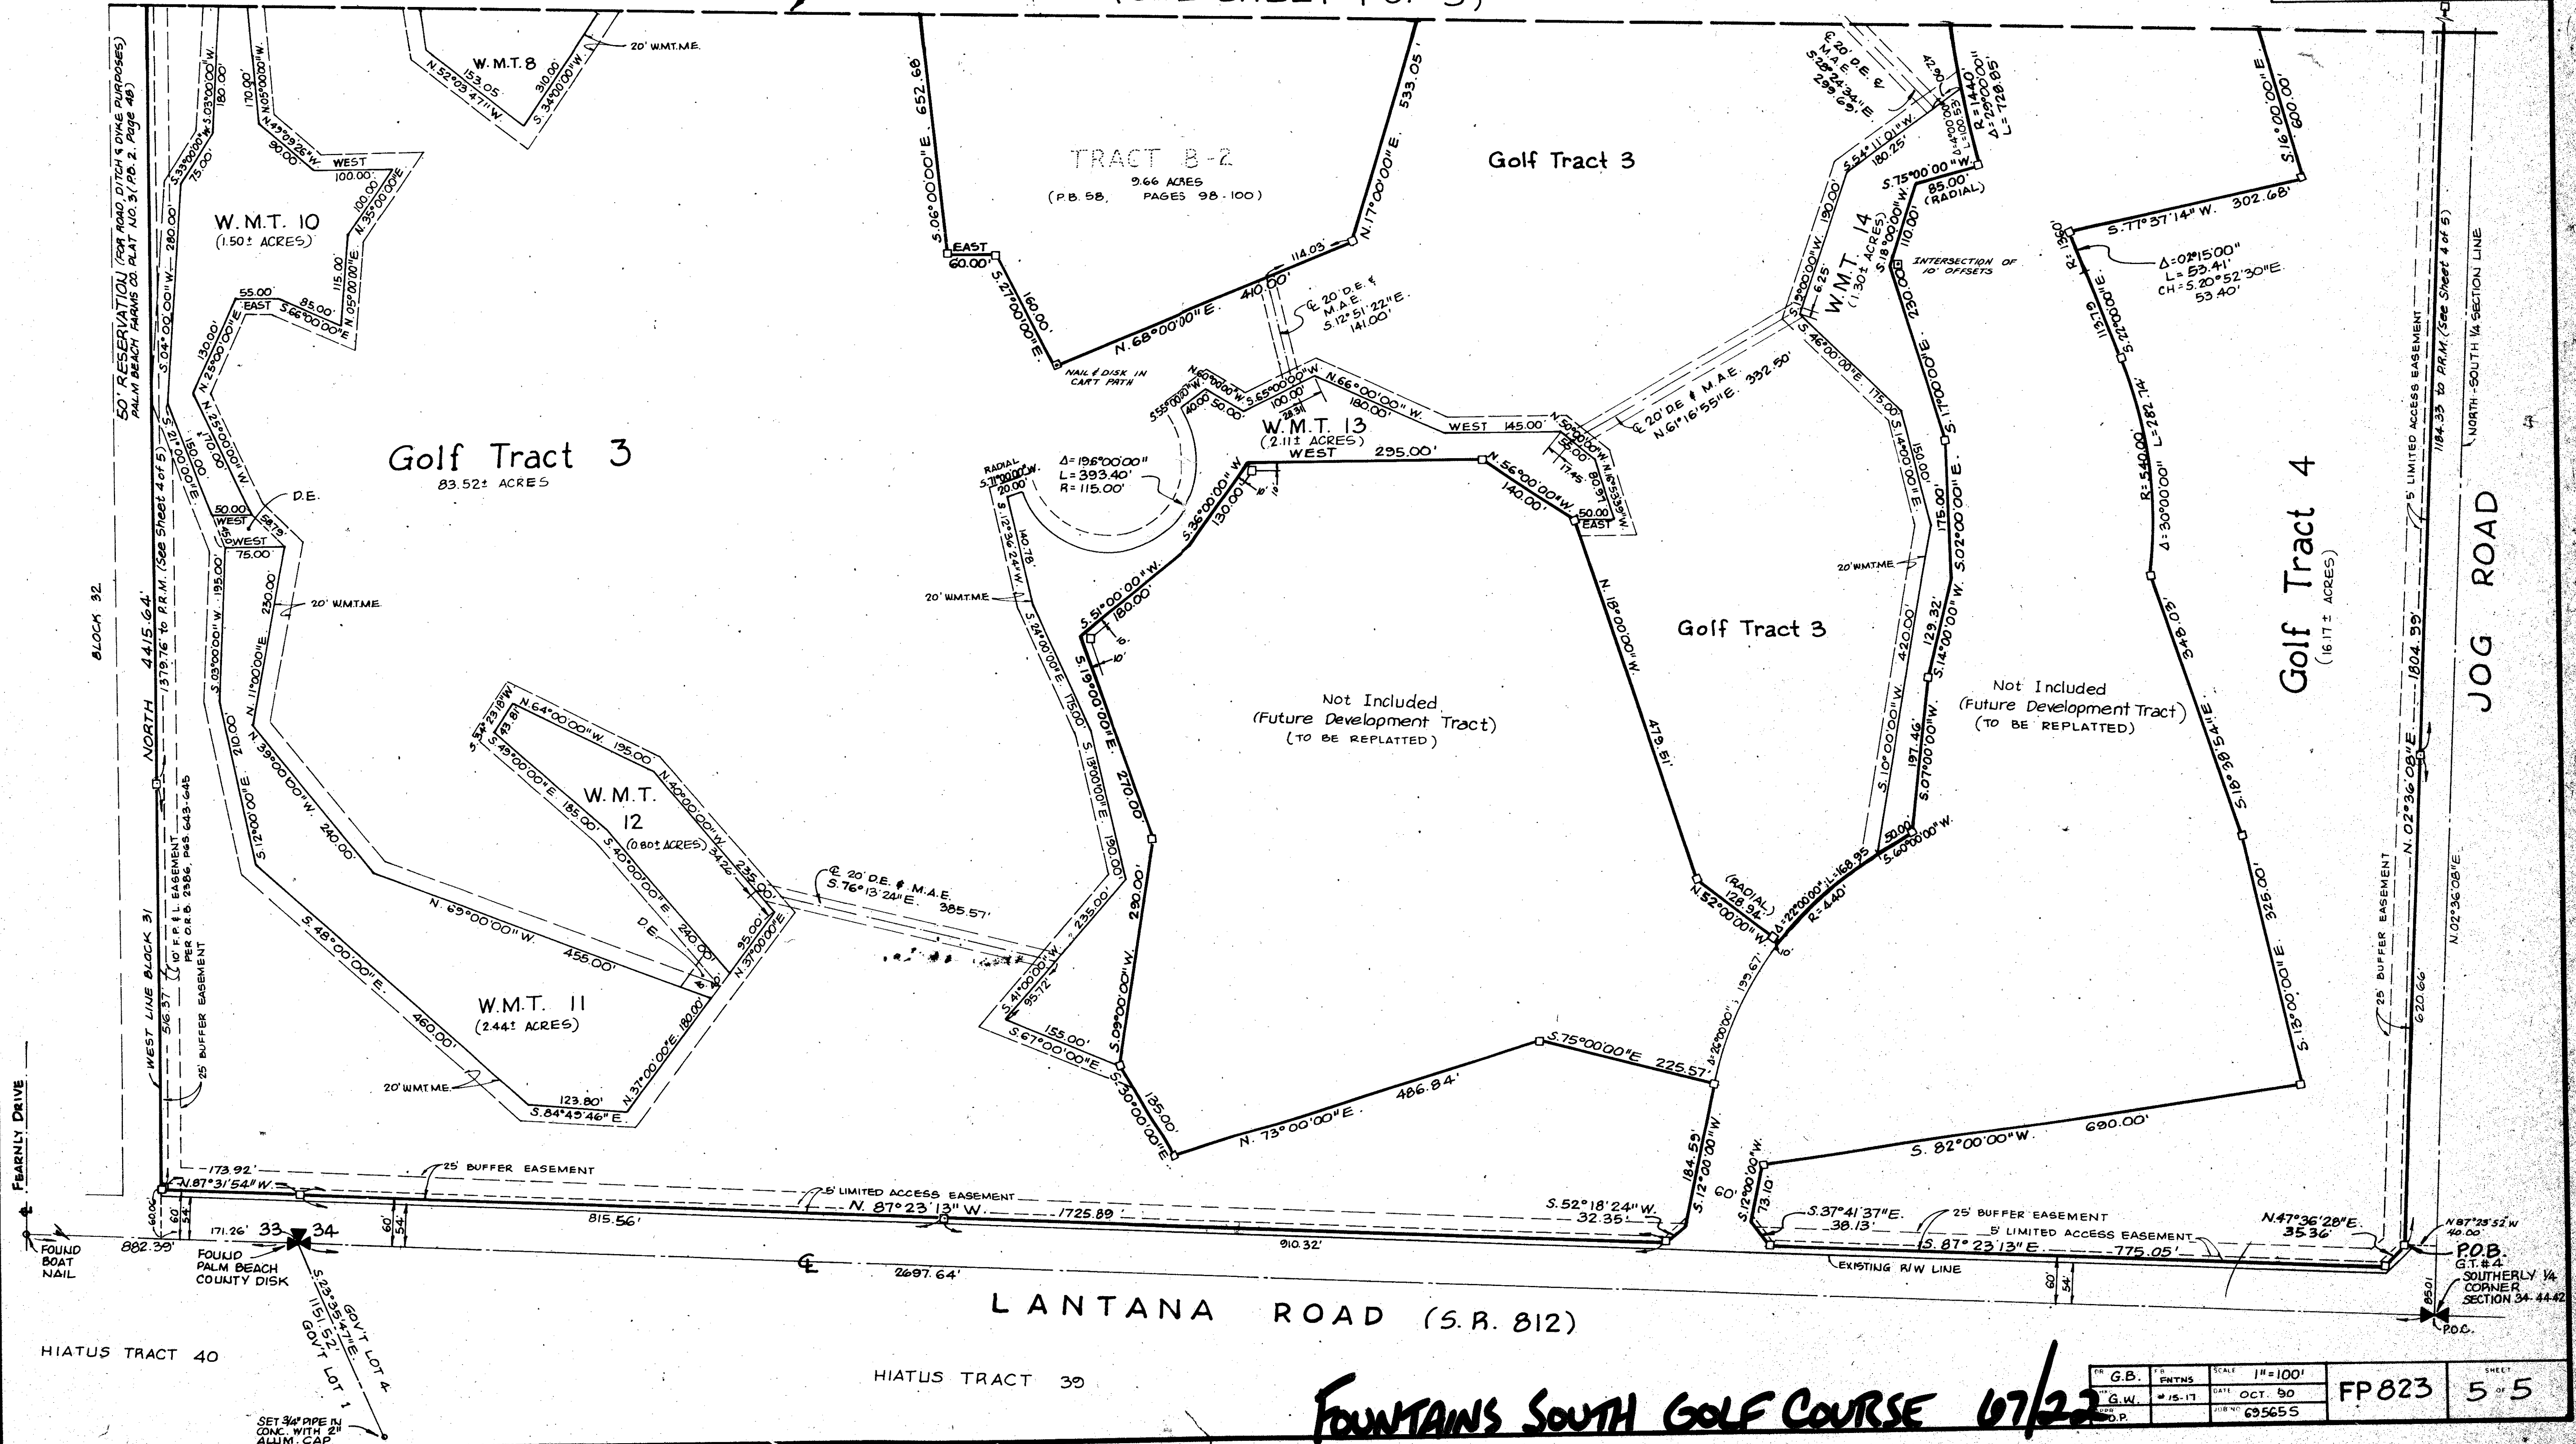

TAZ 348

SUBMISSION # FOUNTAINS SOUTH GOLF COURSE
 BOOK 67 PAGE 22
 BLOCK MAP # 170A
 TOWN # K5
 SEC # 8-114
 ZIP CODE 33443
 SET 3/4" PIPE IN CONC. WITH 2" ALUM. CAP

PREP. G.B.	DATE 10-90	SCALE 1"=100'	SHEET 5 OF 5
DATE 10-90	DATE 10-90	DATE 10-90	
FILE NO. 695655	PROJECT NO. FP823		

FOUNTAINS SOUTH GOLF COURSE 07/22