
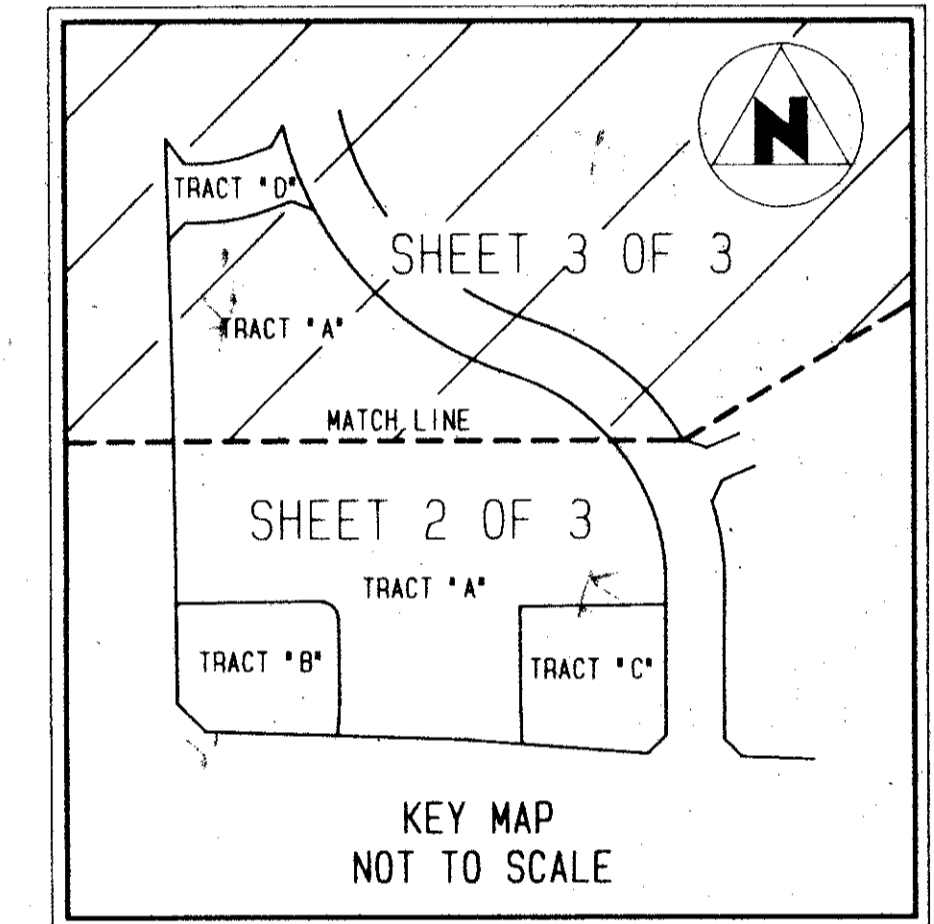
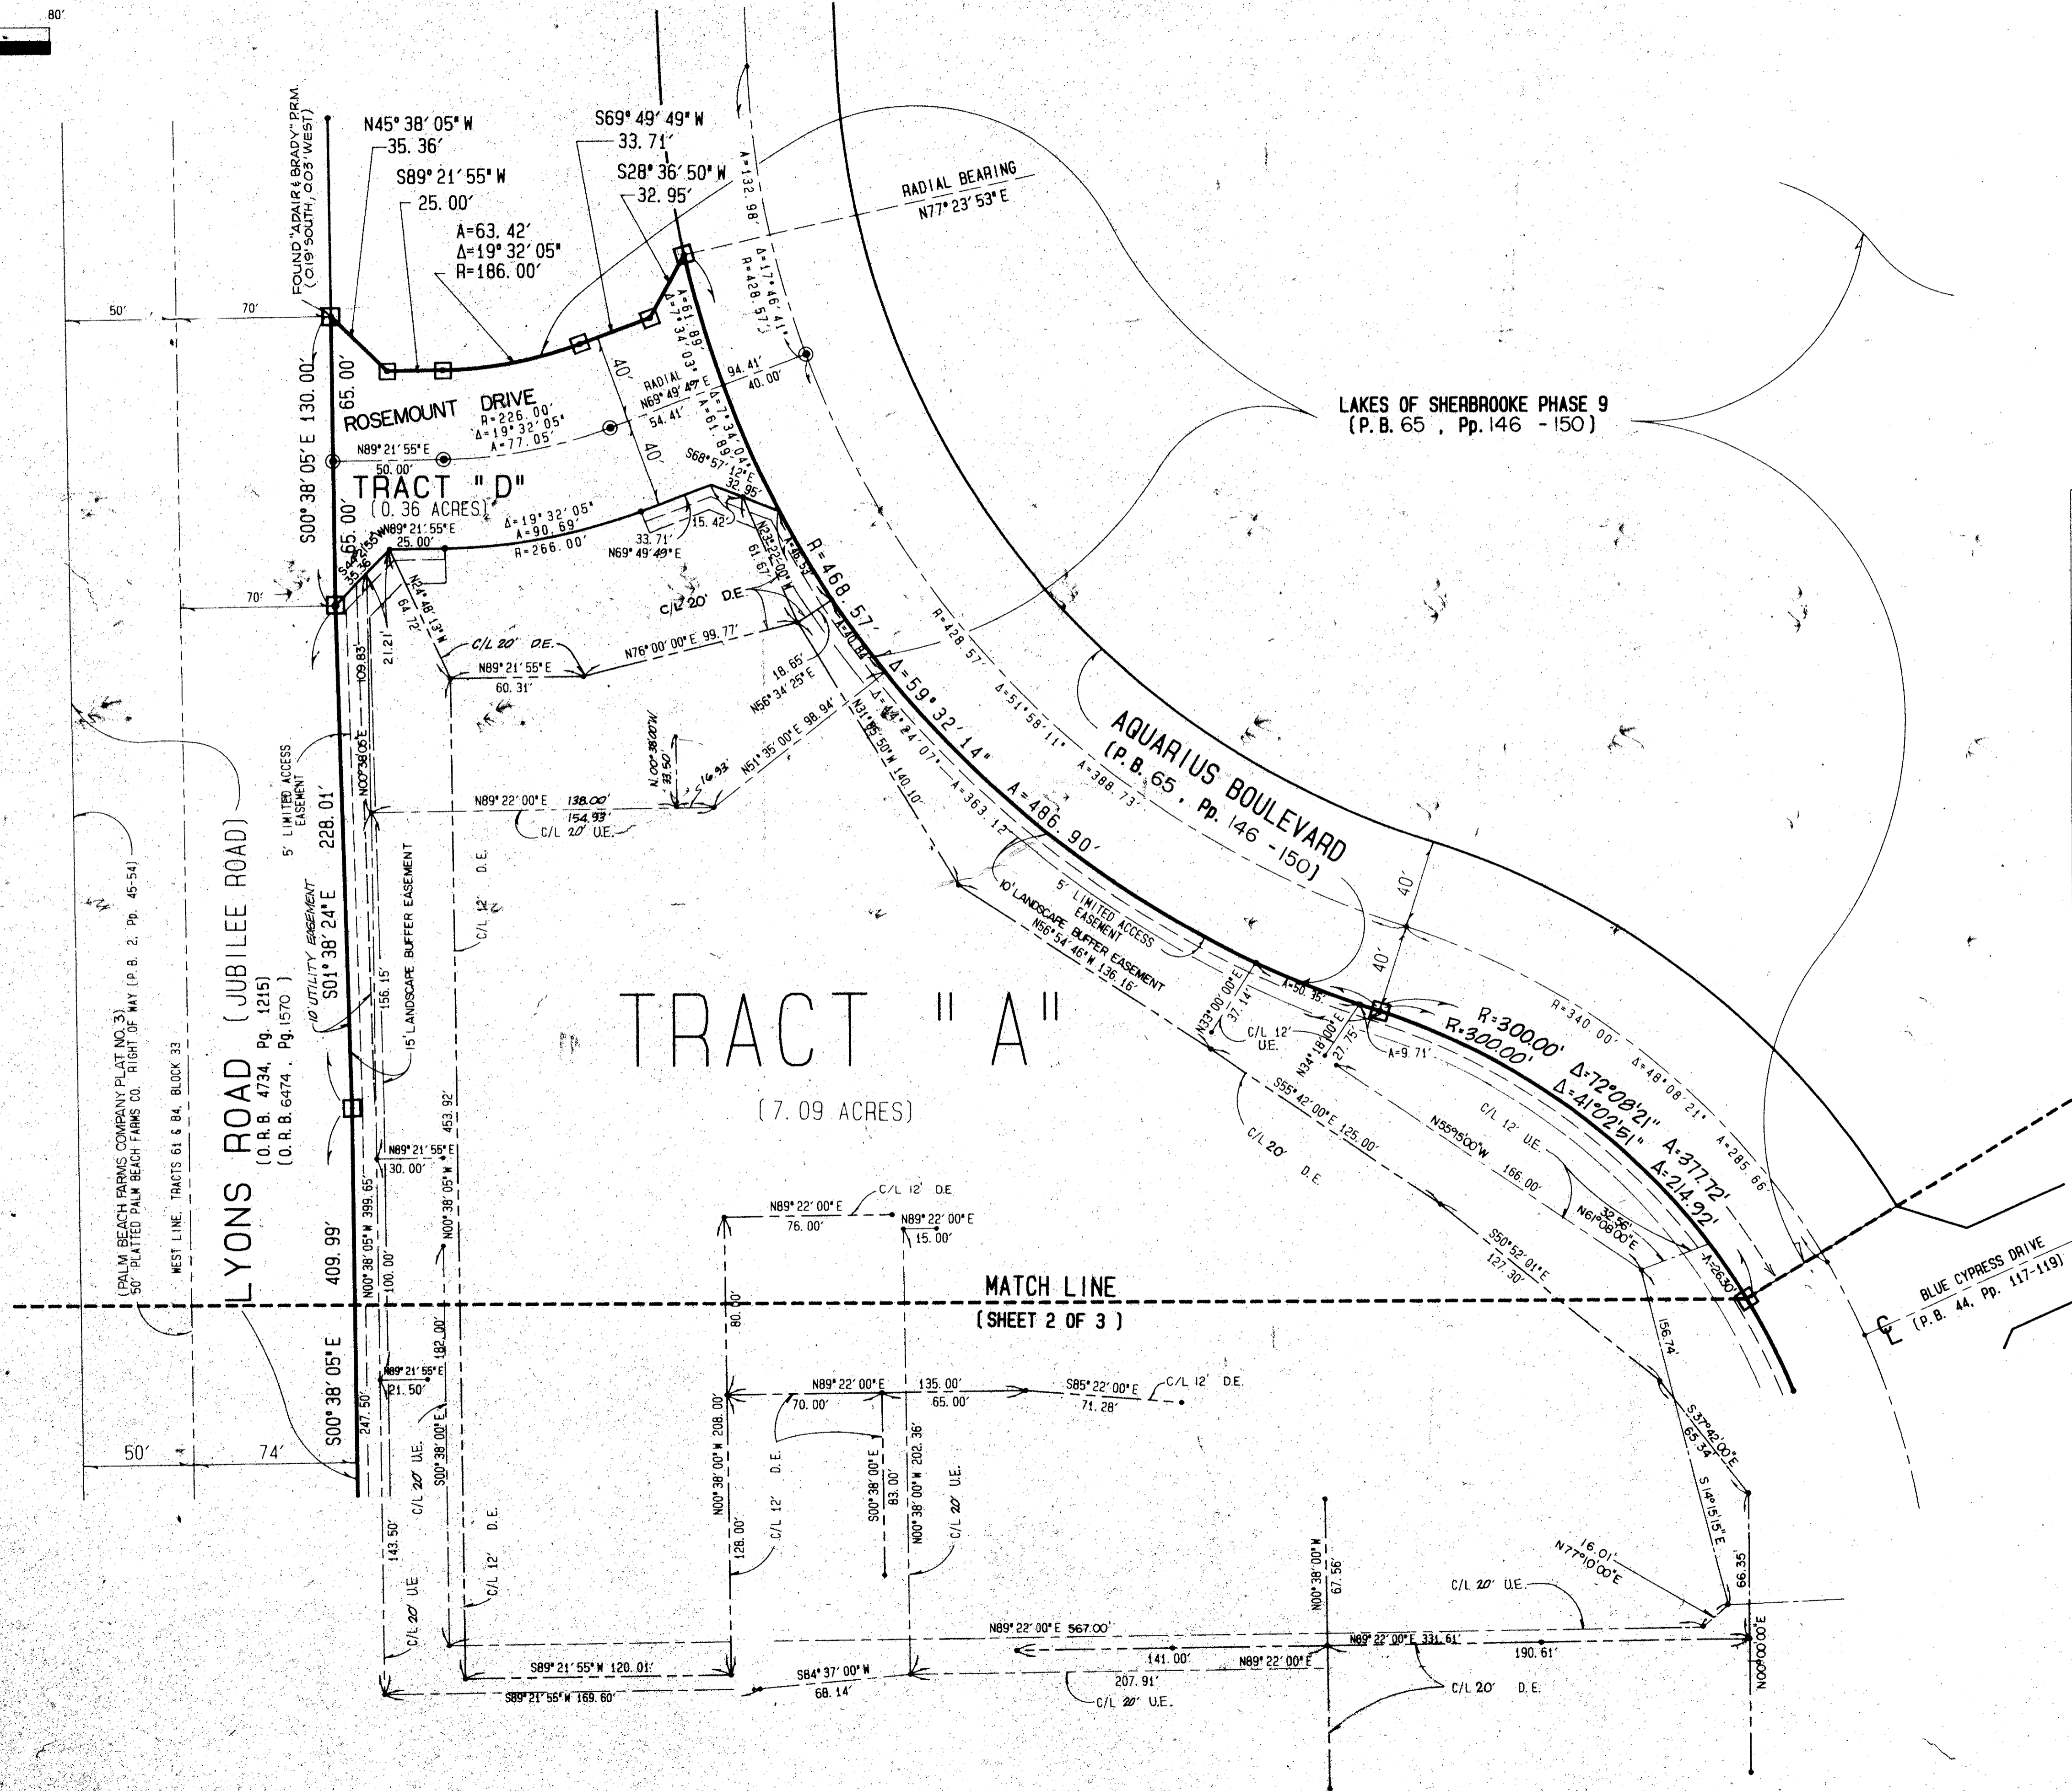
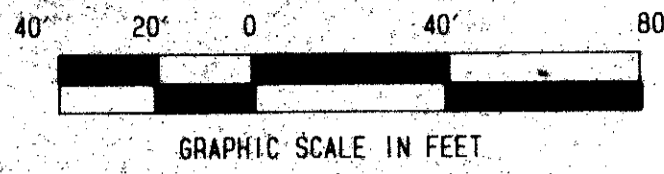


Sherbrooke Center, P.C.D.

127

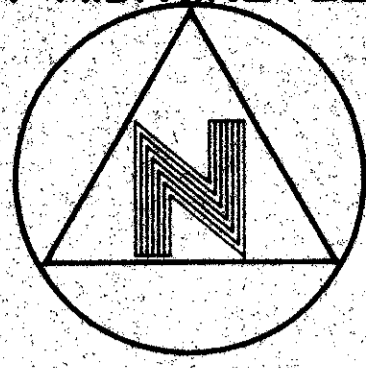

- INDICATES PERMANENT REFERENCE MONUMENT (P.R.M.)
- INDICATES PERMANENT CONTROL POINT (P.C.P.)
- C/L INDICATES CENTERLINE
- O.R.B. INDICATES OFFICIAL RECORDS BOOK
- P.B. INDICATES PLAT BOOK
- P.G. INDICATES PAGE
- Pp. INDICATES PAGE THROUGH PAGE
- R/W INDICATES RIGHT-OF-WAY
- SEC. INDICATES SECTION
- Sq. Ft. INDICATES SQUARE FEET
- U.E. INDICATES UTILITY EASEMENT
- D.E. INDICATES DRAINAGE EASEMENT
- S.R. NO. INDICATES STATE ROAD NUMBER

0585-001
PET. 89-63AY
Roads
6/8/27
253713
per 1000'

THIS INSTRUMENT WAS PREPARED BY ENE D. BOWLING JR., IN AND FOR THE OFFICES OF BENCH MARK LAND SURVEYING & MAPPING, INCORPORATED, 4152 WEST BLUE HERON BOULEVARD, SUITE 121, RIVIERA BEACH, FLORIDA

BENCH MARK
LAND SURVEYING & MAPPING, INC.
 RIVIERA BEACH, FLORIDA WEST PALM BEACH, FLORIDA
 (407) 848-2102 (407) 793-9234

Record Plat
Sherbrooke Center
 P.C.D.

BOOK 68
 FLOOD ZONE B
 QUAD # 48
 SB 78
 ZIP CODE 33467
 HUD BAYWIDE SHERBROOKE

TAX = 737