



GREENBRIER AT INDIAN CREEK
 BEING A PORTION OF SECTION 10, TOWNSHIP
 41 SOUTH, RANGE 42 EAST, TOWN OF JUPITER
 COUNTY OF PALM BEACH, FLORIDA.
 SHEET 3, OF 3 SHEETS

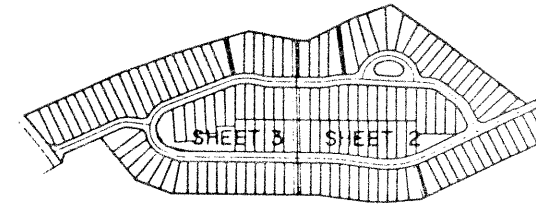


159
 70 159

STATE OF FLORIDA
 COUNTY OF PALM BEACH
 This Plot was filed for record at _____
 on the _____ day of _____ 19____
 and duly recorded in Plot Book No. _____
 on Page _____
 Dorothy H. W. Clark, Clerk of the Circuit Court
 By _____ D.C.

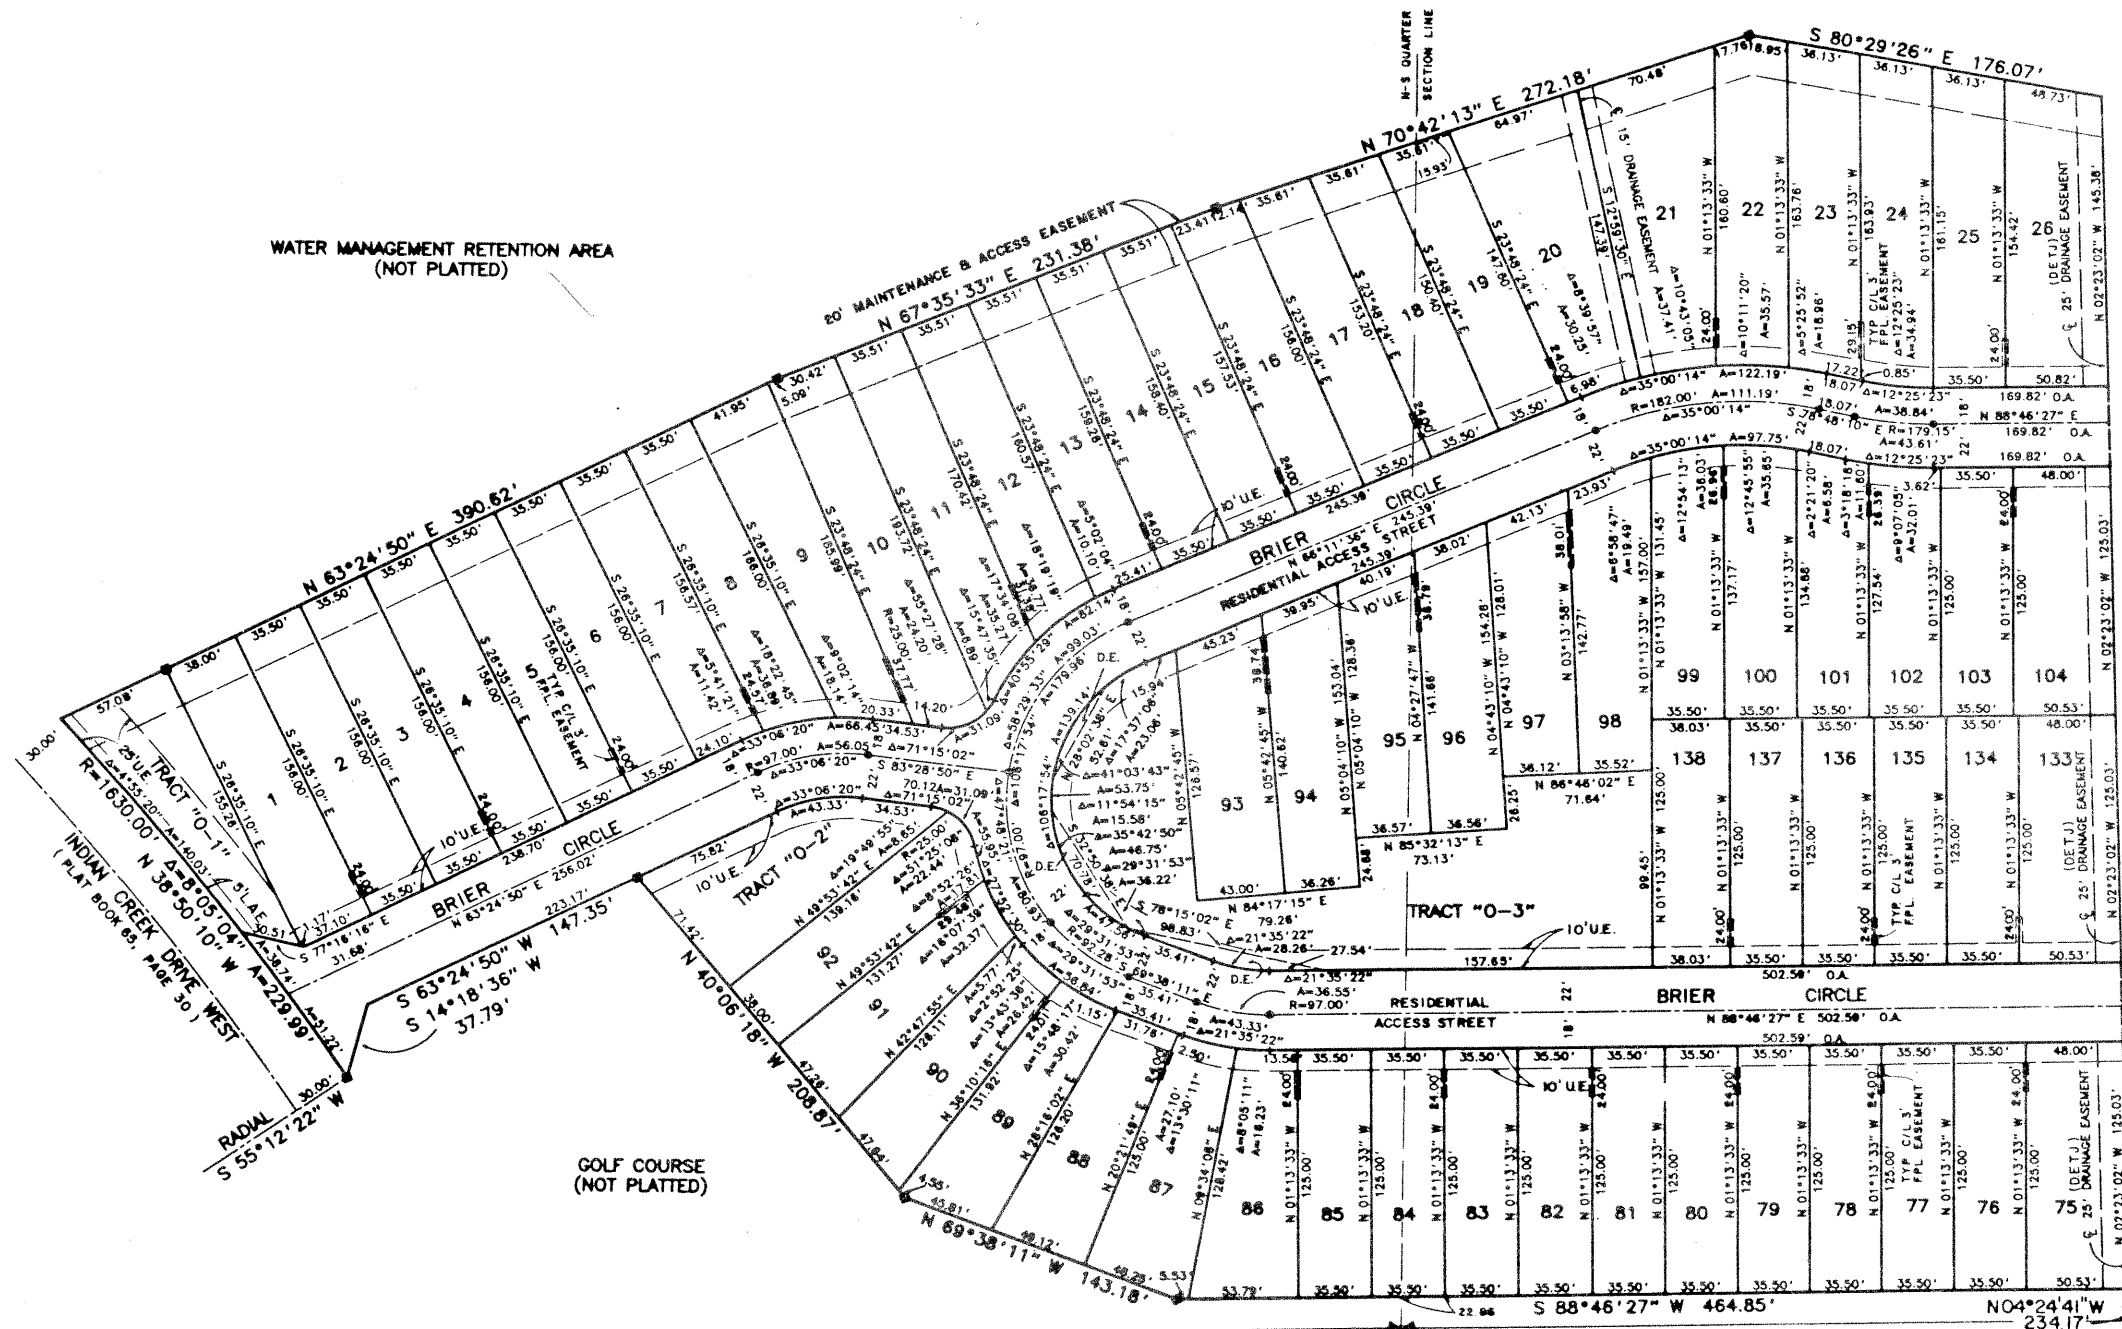

WATER MANAGEMENT RETENTION AREA
 (NOT PLATTED)

GOLF COURSE
 (NOT PLATTED)

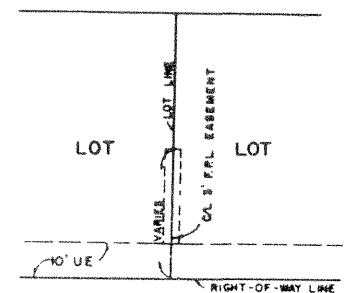

11906

P.O.B. SOUTH LINE OF SEC. 10
 S85°35'19" W
 2212.09'
 P.O.C. SE COR. OF
 SEC. 10 - 41S - 42E
 N04°24'41" W
 234.17'



Landmark Surveying & Mapping Inc.
 1850 FOREST HILL BOULEVARD
 PH. (407)433-5405 SUITE 100 W.P.B. FLORIDA
GREENBRIER AT INDIAN CREEK