




ABBREVIATIONS

- A ARC
- C.C. CENTRAL ANGLE
- F.P. & L. FLORIDA POWER AND LIGHT COMPANY
- L.A.E. LIMITED ACCESS EASEMENT
- L.N.D.D. LAKE NORTH DRAINAGE DISTRICT
- O.R.B. OFFICIAL RECORDS BOOK
- P.B. PLAT BOOK
- PGS. PAGES
- P.R.M. PERMANENT REFERENCE MONUMENT
- R RADIUS
- R/W RIGHT OF WAY


**FREEDOM VILLAGE LAKESIDE**  
**A PART OF SPORTSMEN'S CLUB P.U.D.**  
 IN SECTION 5, TOWNSHIP 45 SOUTH, RANGE 43 EAST  
 PALM BEACH COUNTY, FLORIDA  
 SHEET 2 OF 3 SHEETS  
 FEBRUARY 1993

0311-002

**66**

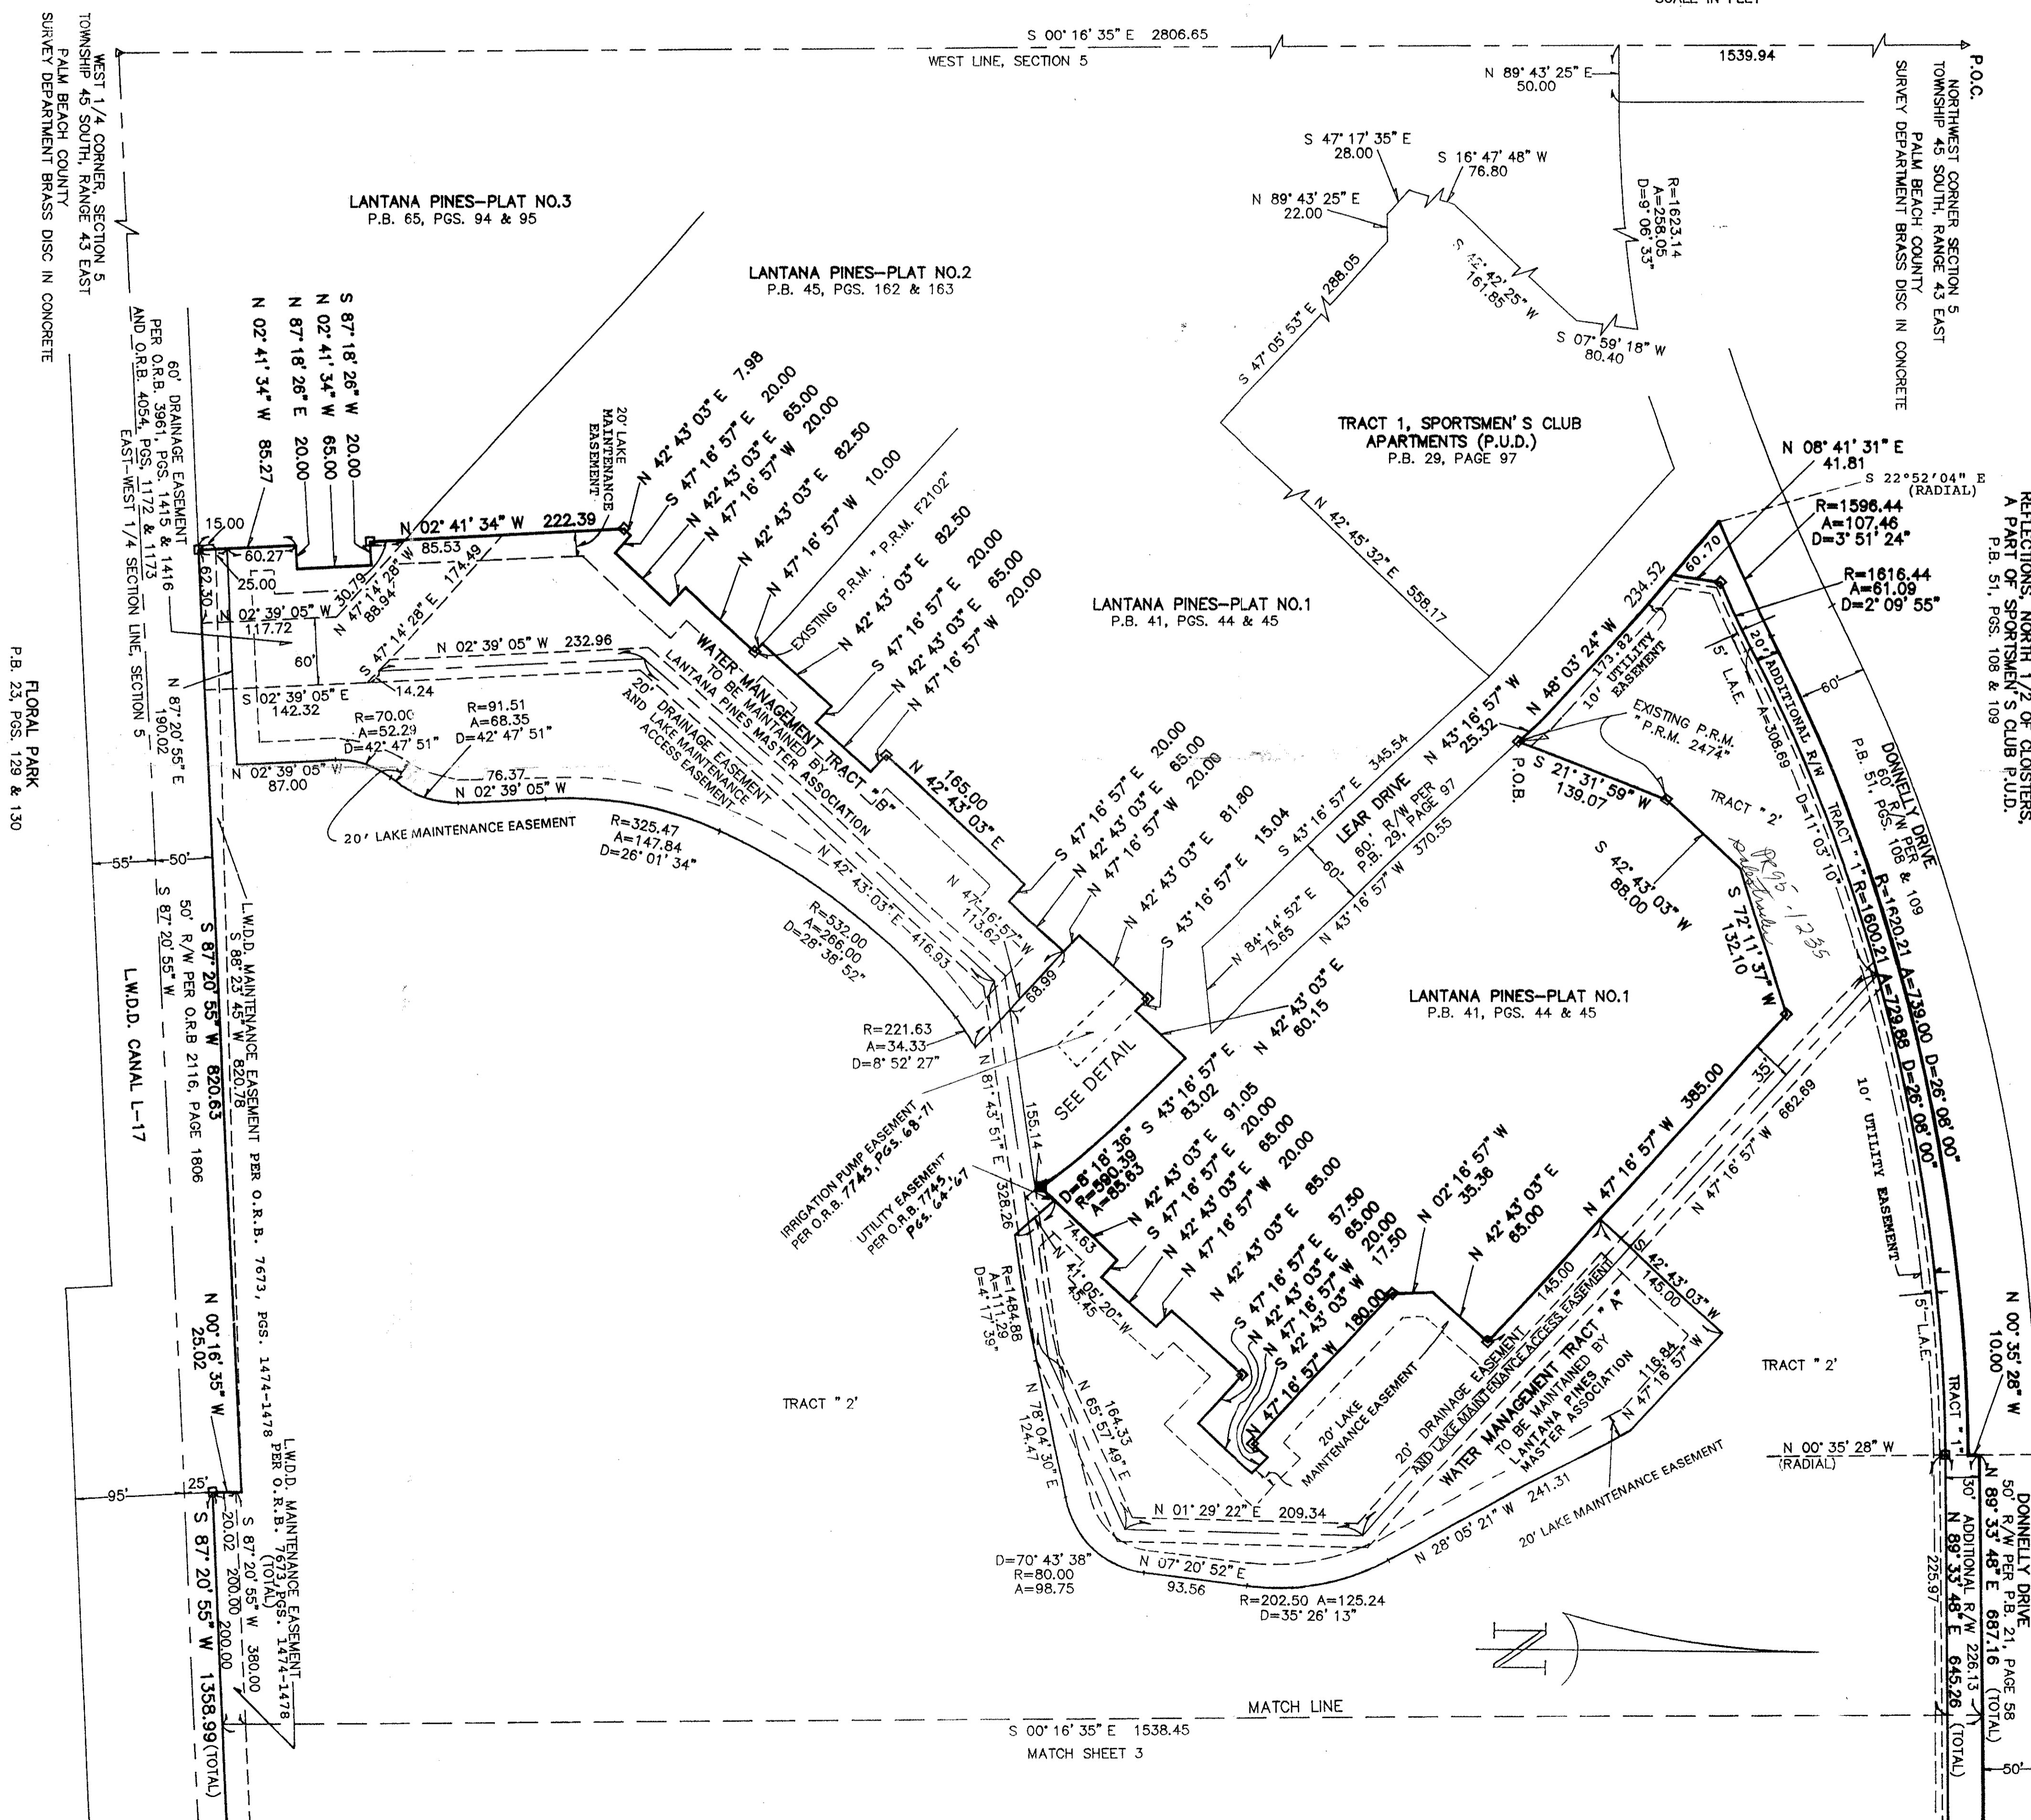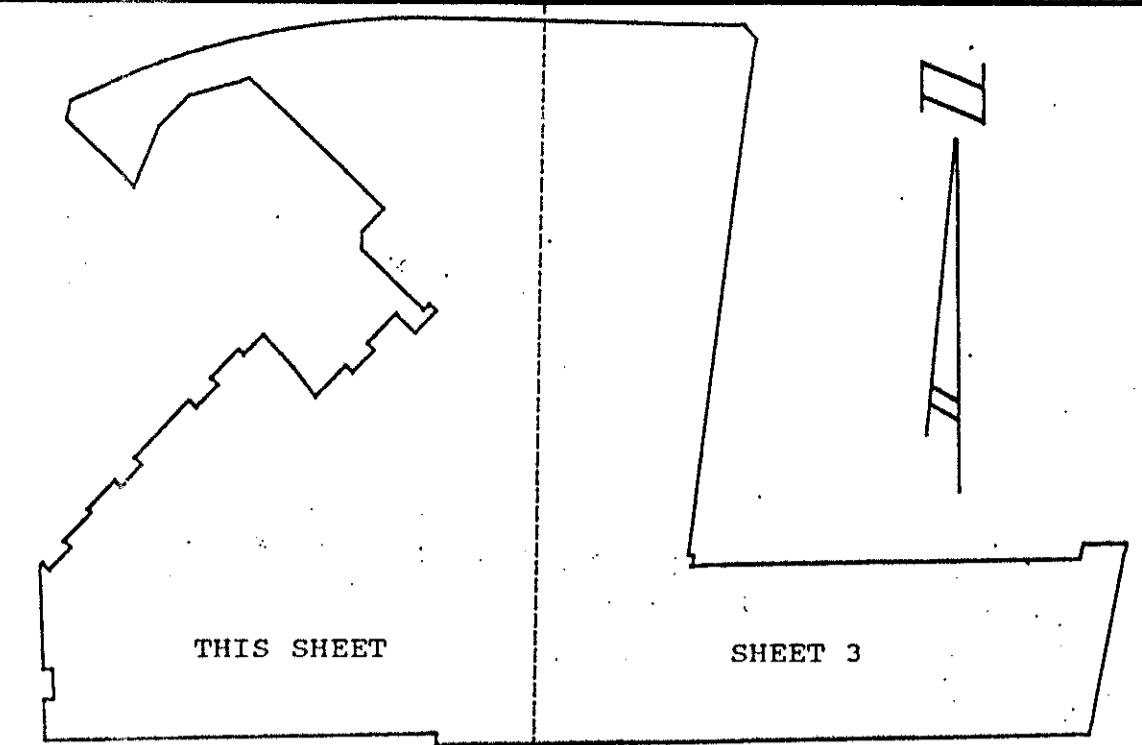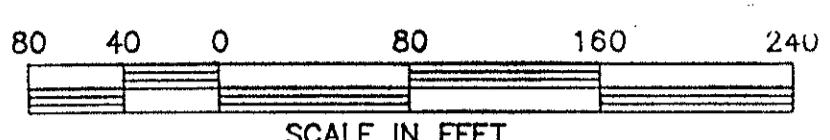

REFLECTIONS, NORTH 1/2 OF CLUSTERS,  
 A PART OF SPORTSMEN'S CLUB P.U.D.  
 P.B. 51, PGS. 108 & 109

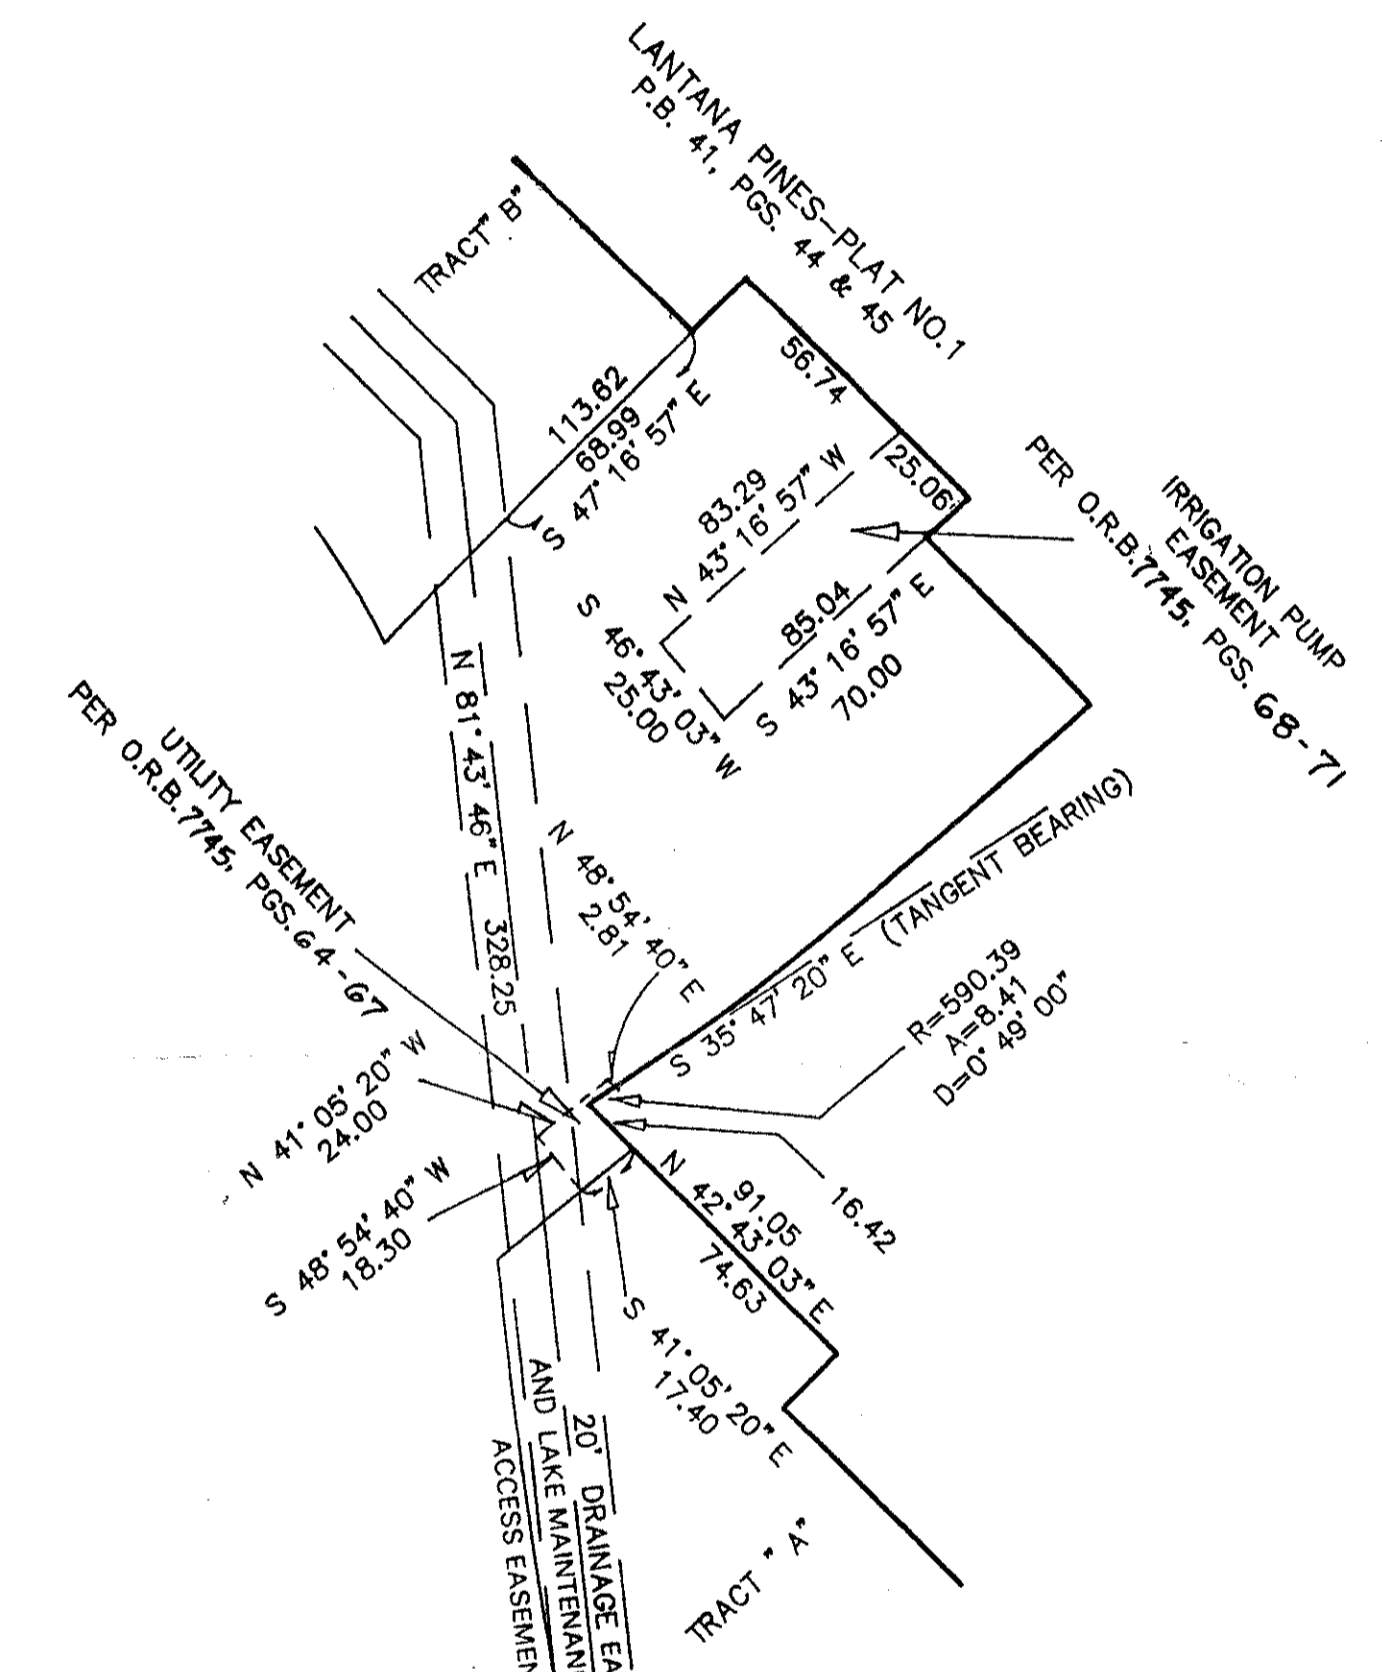

**PET. 86-31**  
**(SPORTSMEN'S CLUB**  
**PUD)**  
 5/2/14

**0311-002**  
**7/1/00**

FREEDOM VILLAGE LAKESIDE  
 DRAWING NO. 0311-002  
 SHEET 2 OF 3  
 FEBRUARY 1993

TAZ 408

SCALE: 1" = 80'	MCK MILLER, INC. Surveying Planning & Development Consultants	DRAWN BY: CHK
DATE: FEB. '93		
<b>FREEDOM VILLAGE LAKESIDE</b>		
2560 RCA Blvd. • Suite 105 Palm Beach Gardens, Florida 33410 (407) 627-5200		DRAWING NUMBER 92072A