


THE POLO OAKS

PART OF THE POLO CLUB P. U. D.
 SITUATE IN SECTION 26, TOWNSHIP 46 SOUTH, RANGE 42 EAST
 PALM BEACH COUNTY, FLORIDA
 AUGUST, 1993 SHEET 4 OF 7

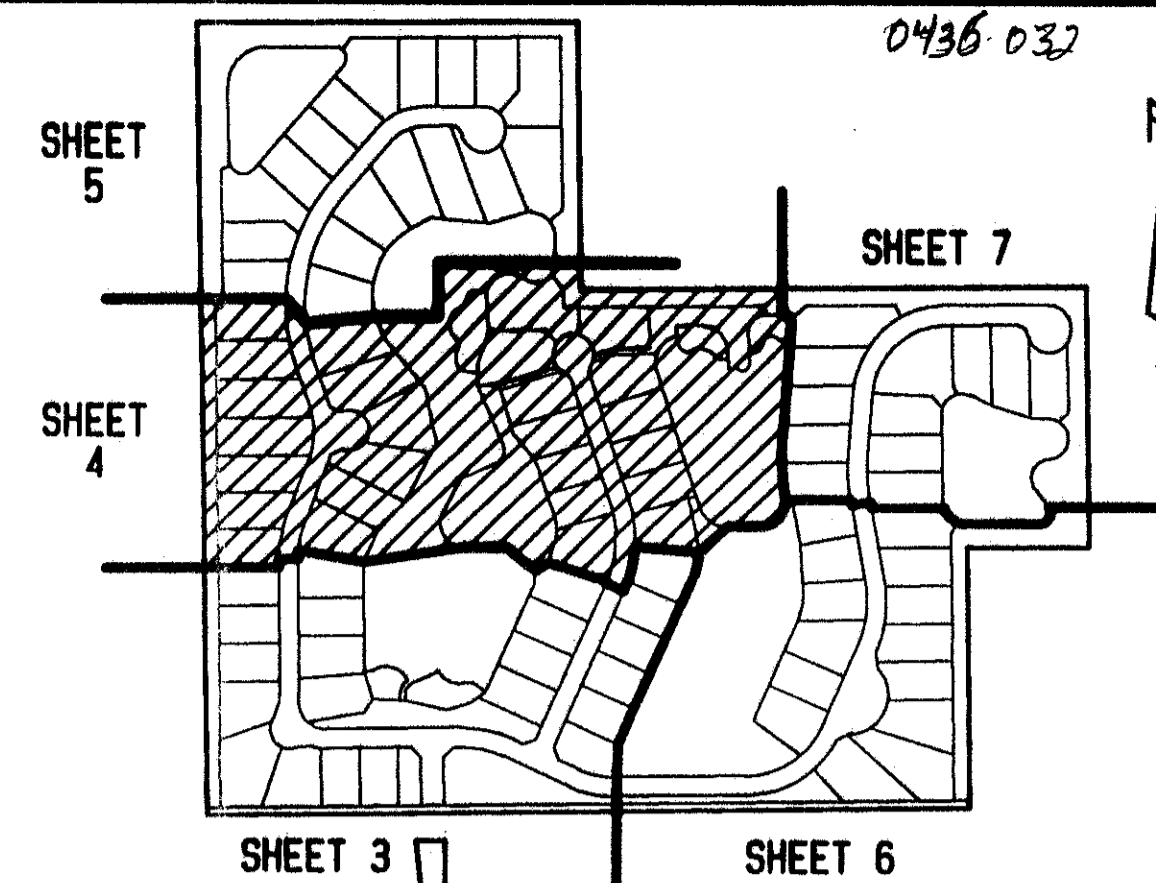



120

STATE OF FLORIDA
 COUNTY OF PALM BEACH

THIS PLAN WAS FILED FOR
 RECORD _____ DAY OF
 AUGUST, 1993 AND DULY RECORDED
 IN PLAT BOOK _____ ON PAGES
 _____ AND _____

DOROTHY H. WILKEN, CLERK
 BY: _____, D. C.

CIRCUIT COURT SEAL

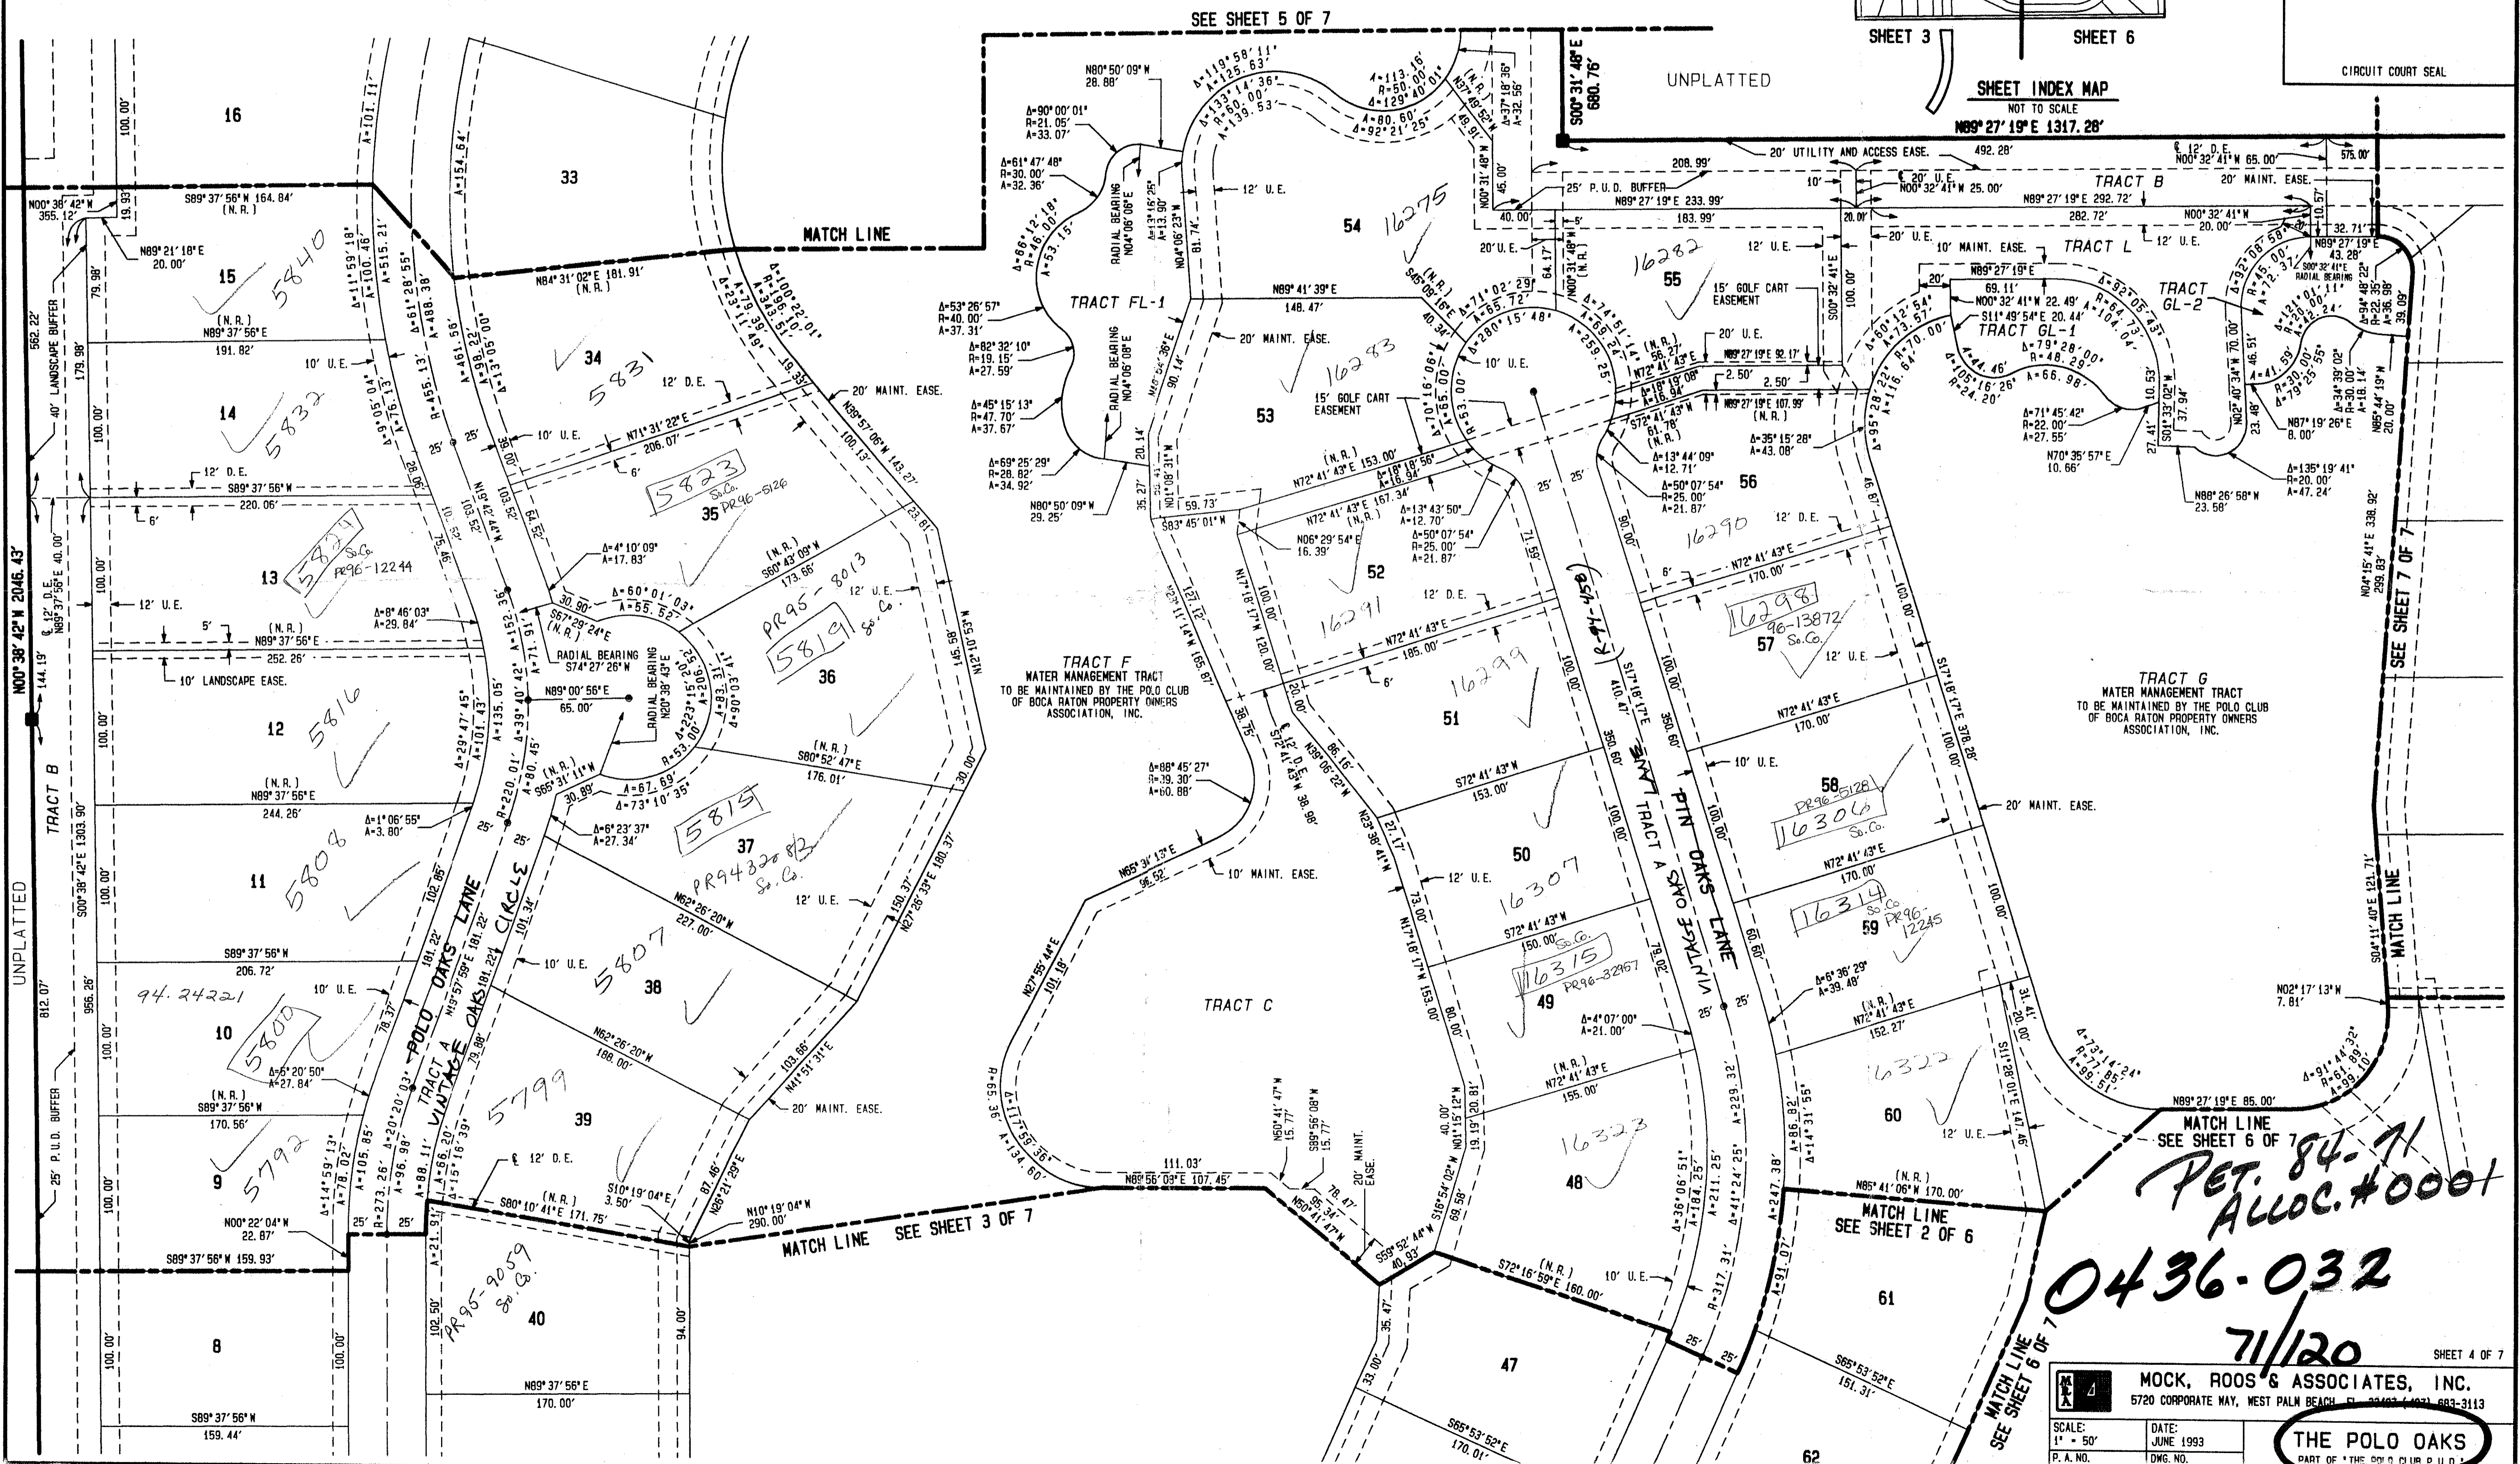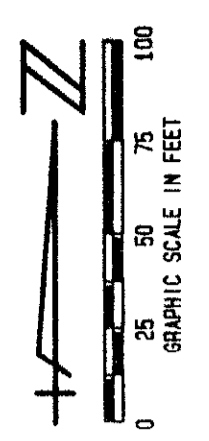

OWNER: POLO OAKS
 71
 37
 87878
 POLO CLUBS

T&Z 477

PET. 84-71
 ALLOC. #0001
0436-032
 7/1/20

MOCK, ROOS & ASSOCIATES, INC.
 5720 CORPORATE WAY, WEST PALM BEACH, FL 33409 (407) 683-3113

SCALE: 1" = 50'
 DATE: JUNE 1993
 P.A. NO. _____
 DWG. NO. _____

THE POLO OAKS
 PART OF THE POLO CLUB P. U. D.