


PHASE II LOS RAYOS DE SOL

A PART OF BOCA GROVE PLANTATION, P.U.D.

BEING A PORTION OF SECTION 21, TOWNSHIP 47 SOUTH, RANGE 42 EAST,
PALM BEACH COUNTY, FLORIDA AND BEING A REPLAT OF LOTS 24 THROUGH 32
AND A PORTION OF LOTS 33 AND 34 AND A PORTION OF TRACT "C" OF THE PLAT
OF LOS RAYOS DE SOL, RECORDED IN PLAT BOOK 47 AT PAGES 3 AND 4
OF THE PUBLIC RECORDS OF PALM BEACH COUNTY, FLORIDA.

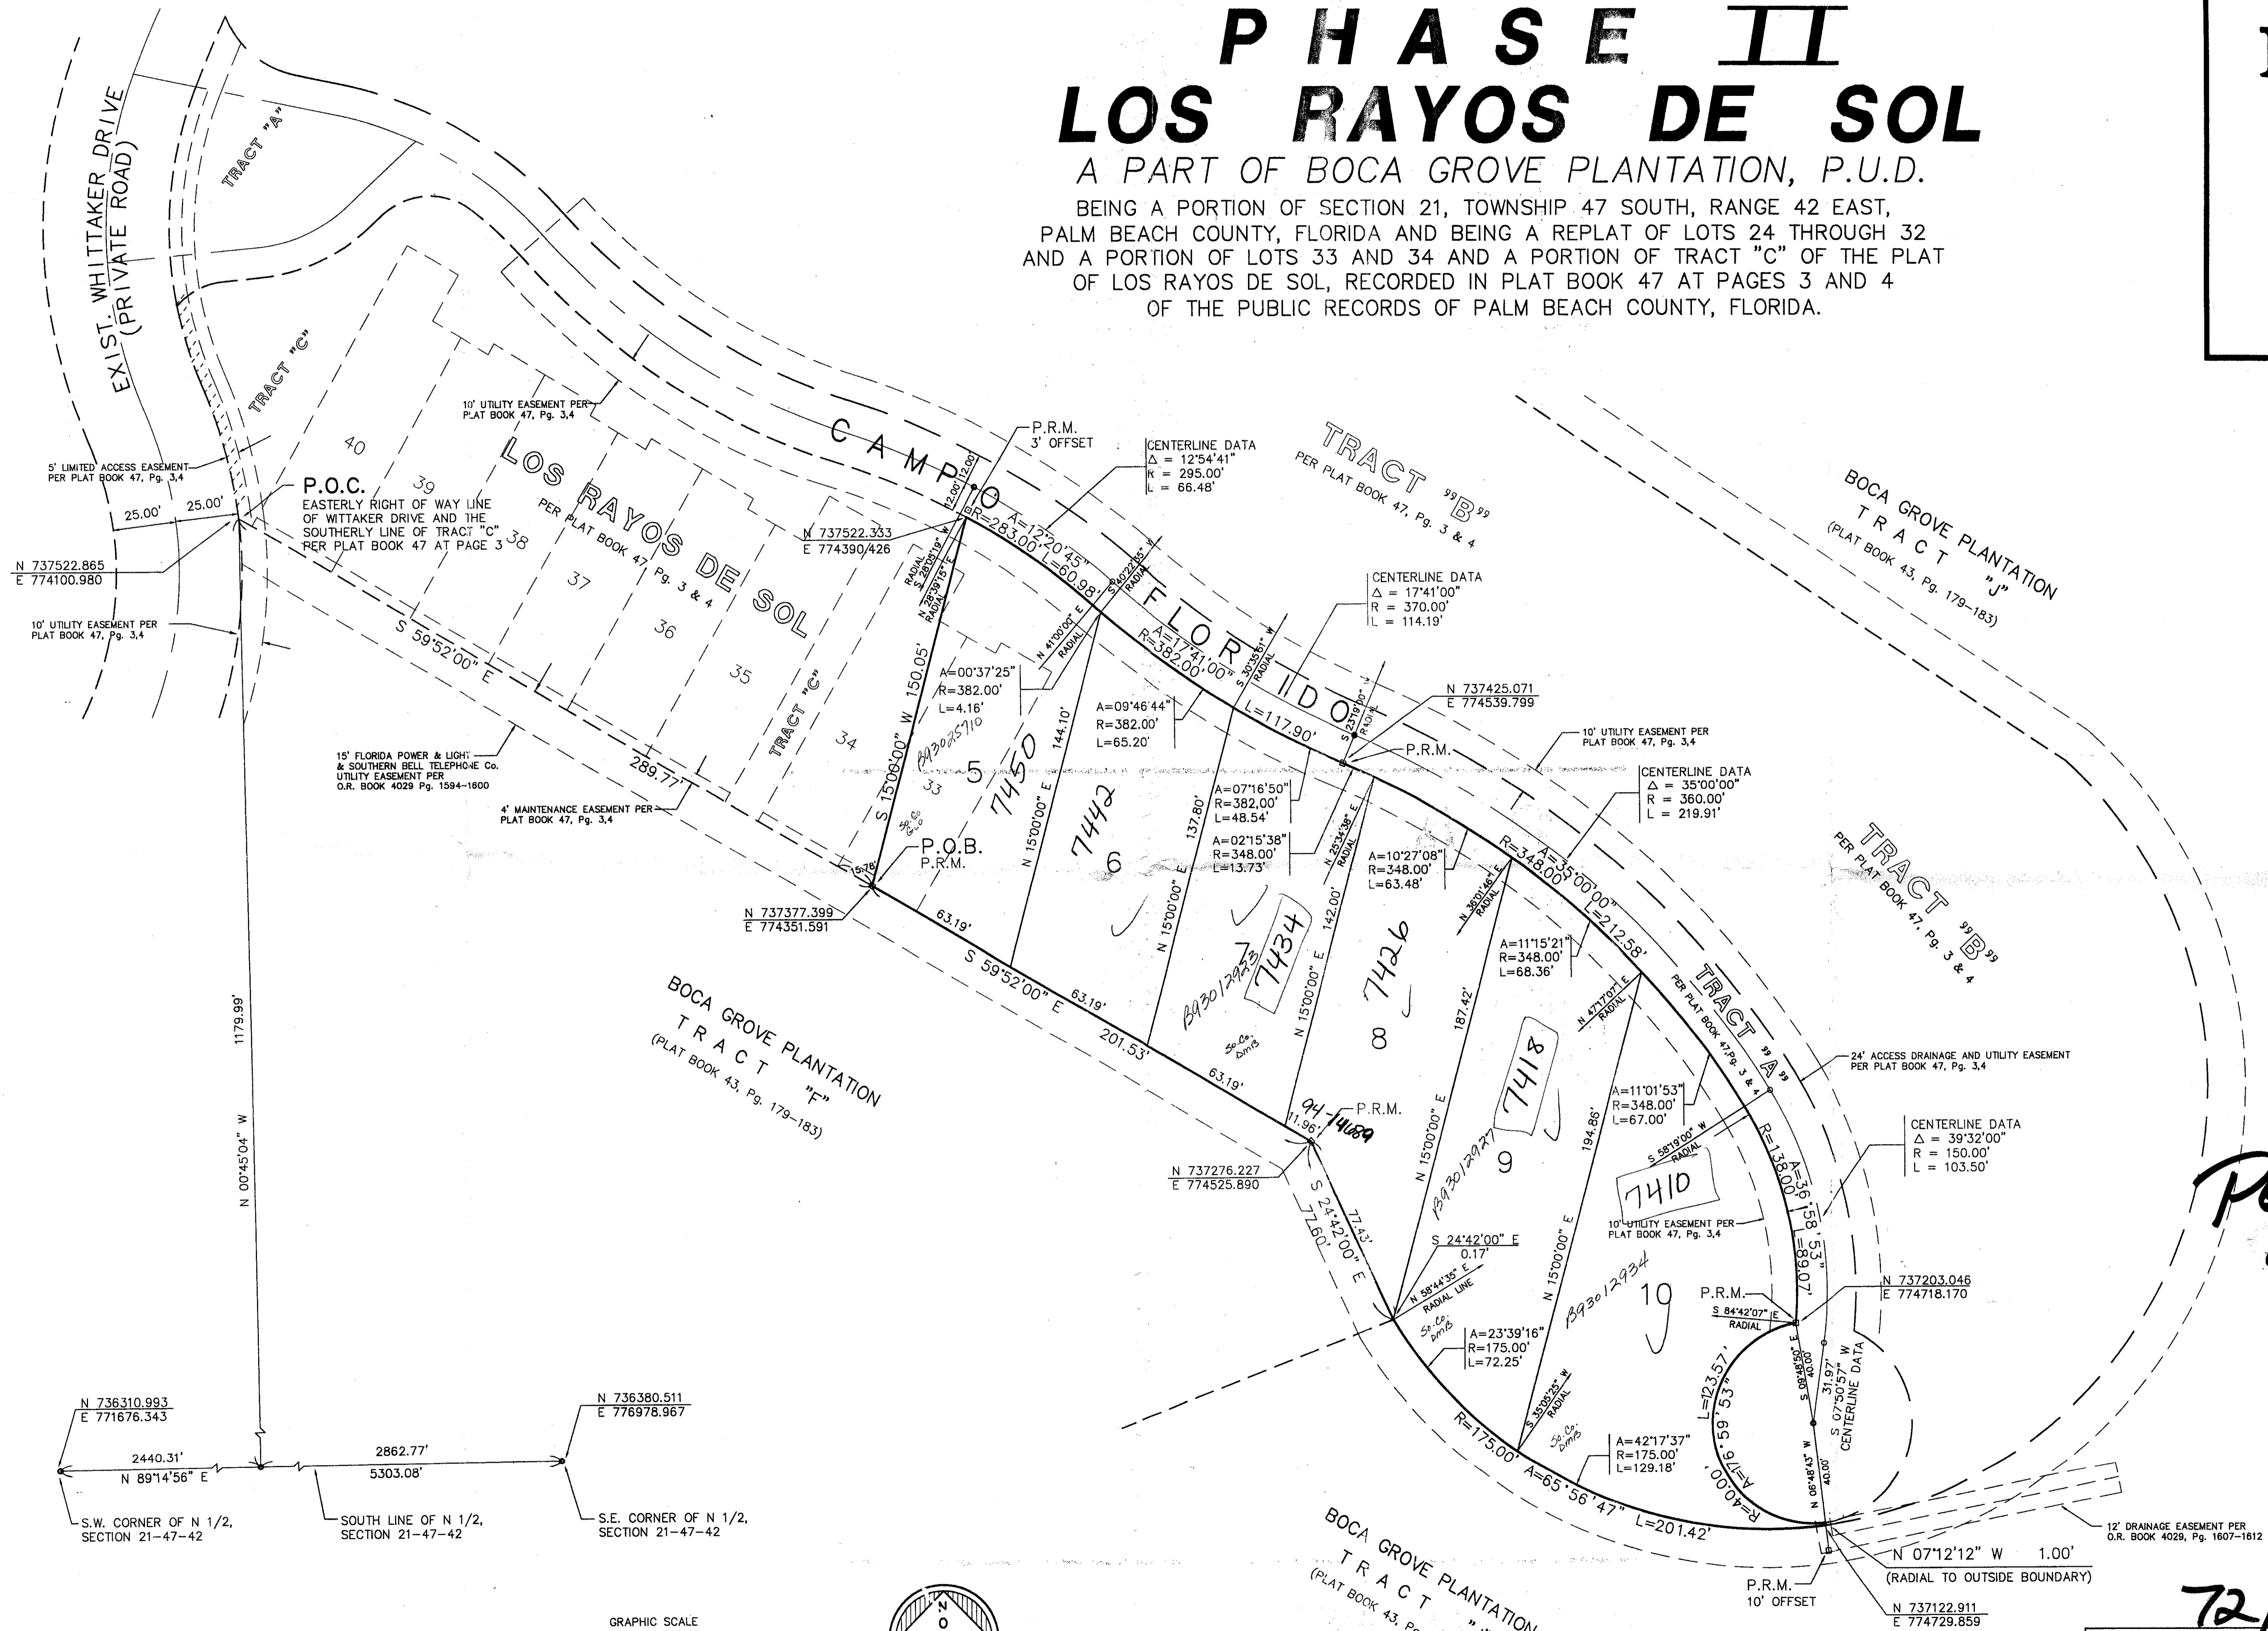

PET.
80-214A

72/16

FORTIN, LEAVE, SKILES, INC.
CONSULTING ENGINEERS & LAND SURVEYORS
Northwest 108th Street / North Miami Beach, Florida 33162
Phone 603-4493 / Broward 443-7180

PHASE II Los RAYOS DE SOL
0209-006

SUBDIVISION * LOS RAYOS DE SOL
BOOK 72 PAGE 14 FLOOD MAP # 2308
PLAN # 54 COUNTY RS
RE # 7-104-80-214A
FOR NAME # A-VERDE Boca Grove

TAZ 677