
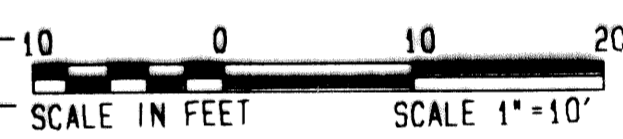


ROYAL PALM MEMORIAL GARDENS PLAT FOUR

BEING A REPLAT OF A PORTION OF REPLAT OF PLAT NO. 1 GREENWOOD HILLS, AS RECORDED
 IN PLAT BOOK 27, PAGE 134 OF THE PUBLIC RECORDS OF PALM BEACH COUNTY, FLORIDA
 IN PART OF SECTION 4, TOWNSHIP 43 SOUTH, RANGE 43 EAST
 CITY OF WEST PALM BEACH, PALM BEACH COUNTY, FLORIDA
 FEBRUARY, 1994 SHEET 5 OF 5

190

STATE OF FLORIDA
 COUNTY OF PALM BEACH
 This plat was filed for
 record at _____ day
 of _____ 1994, and duly
 recorded in Plat Book No. _____
 on Pages _____ thru _____
 DOROTHY WILKEN
 Clerk Circuit Court
 By _____ D.C.

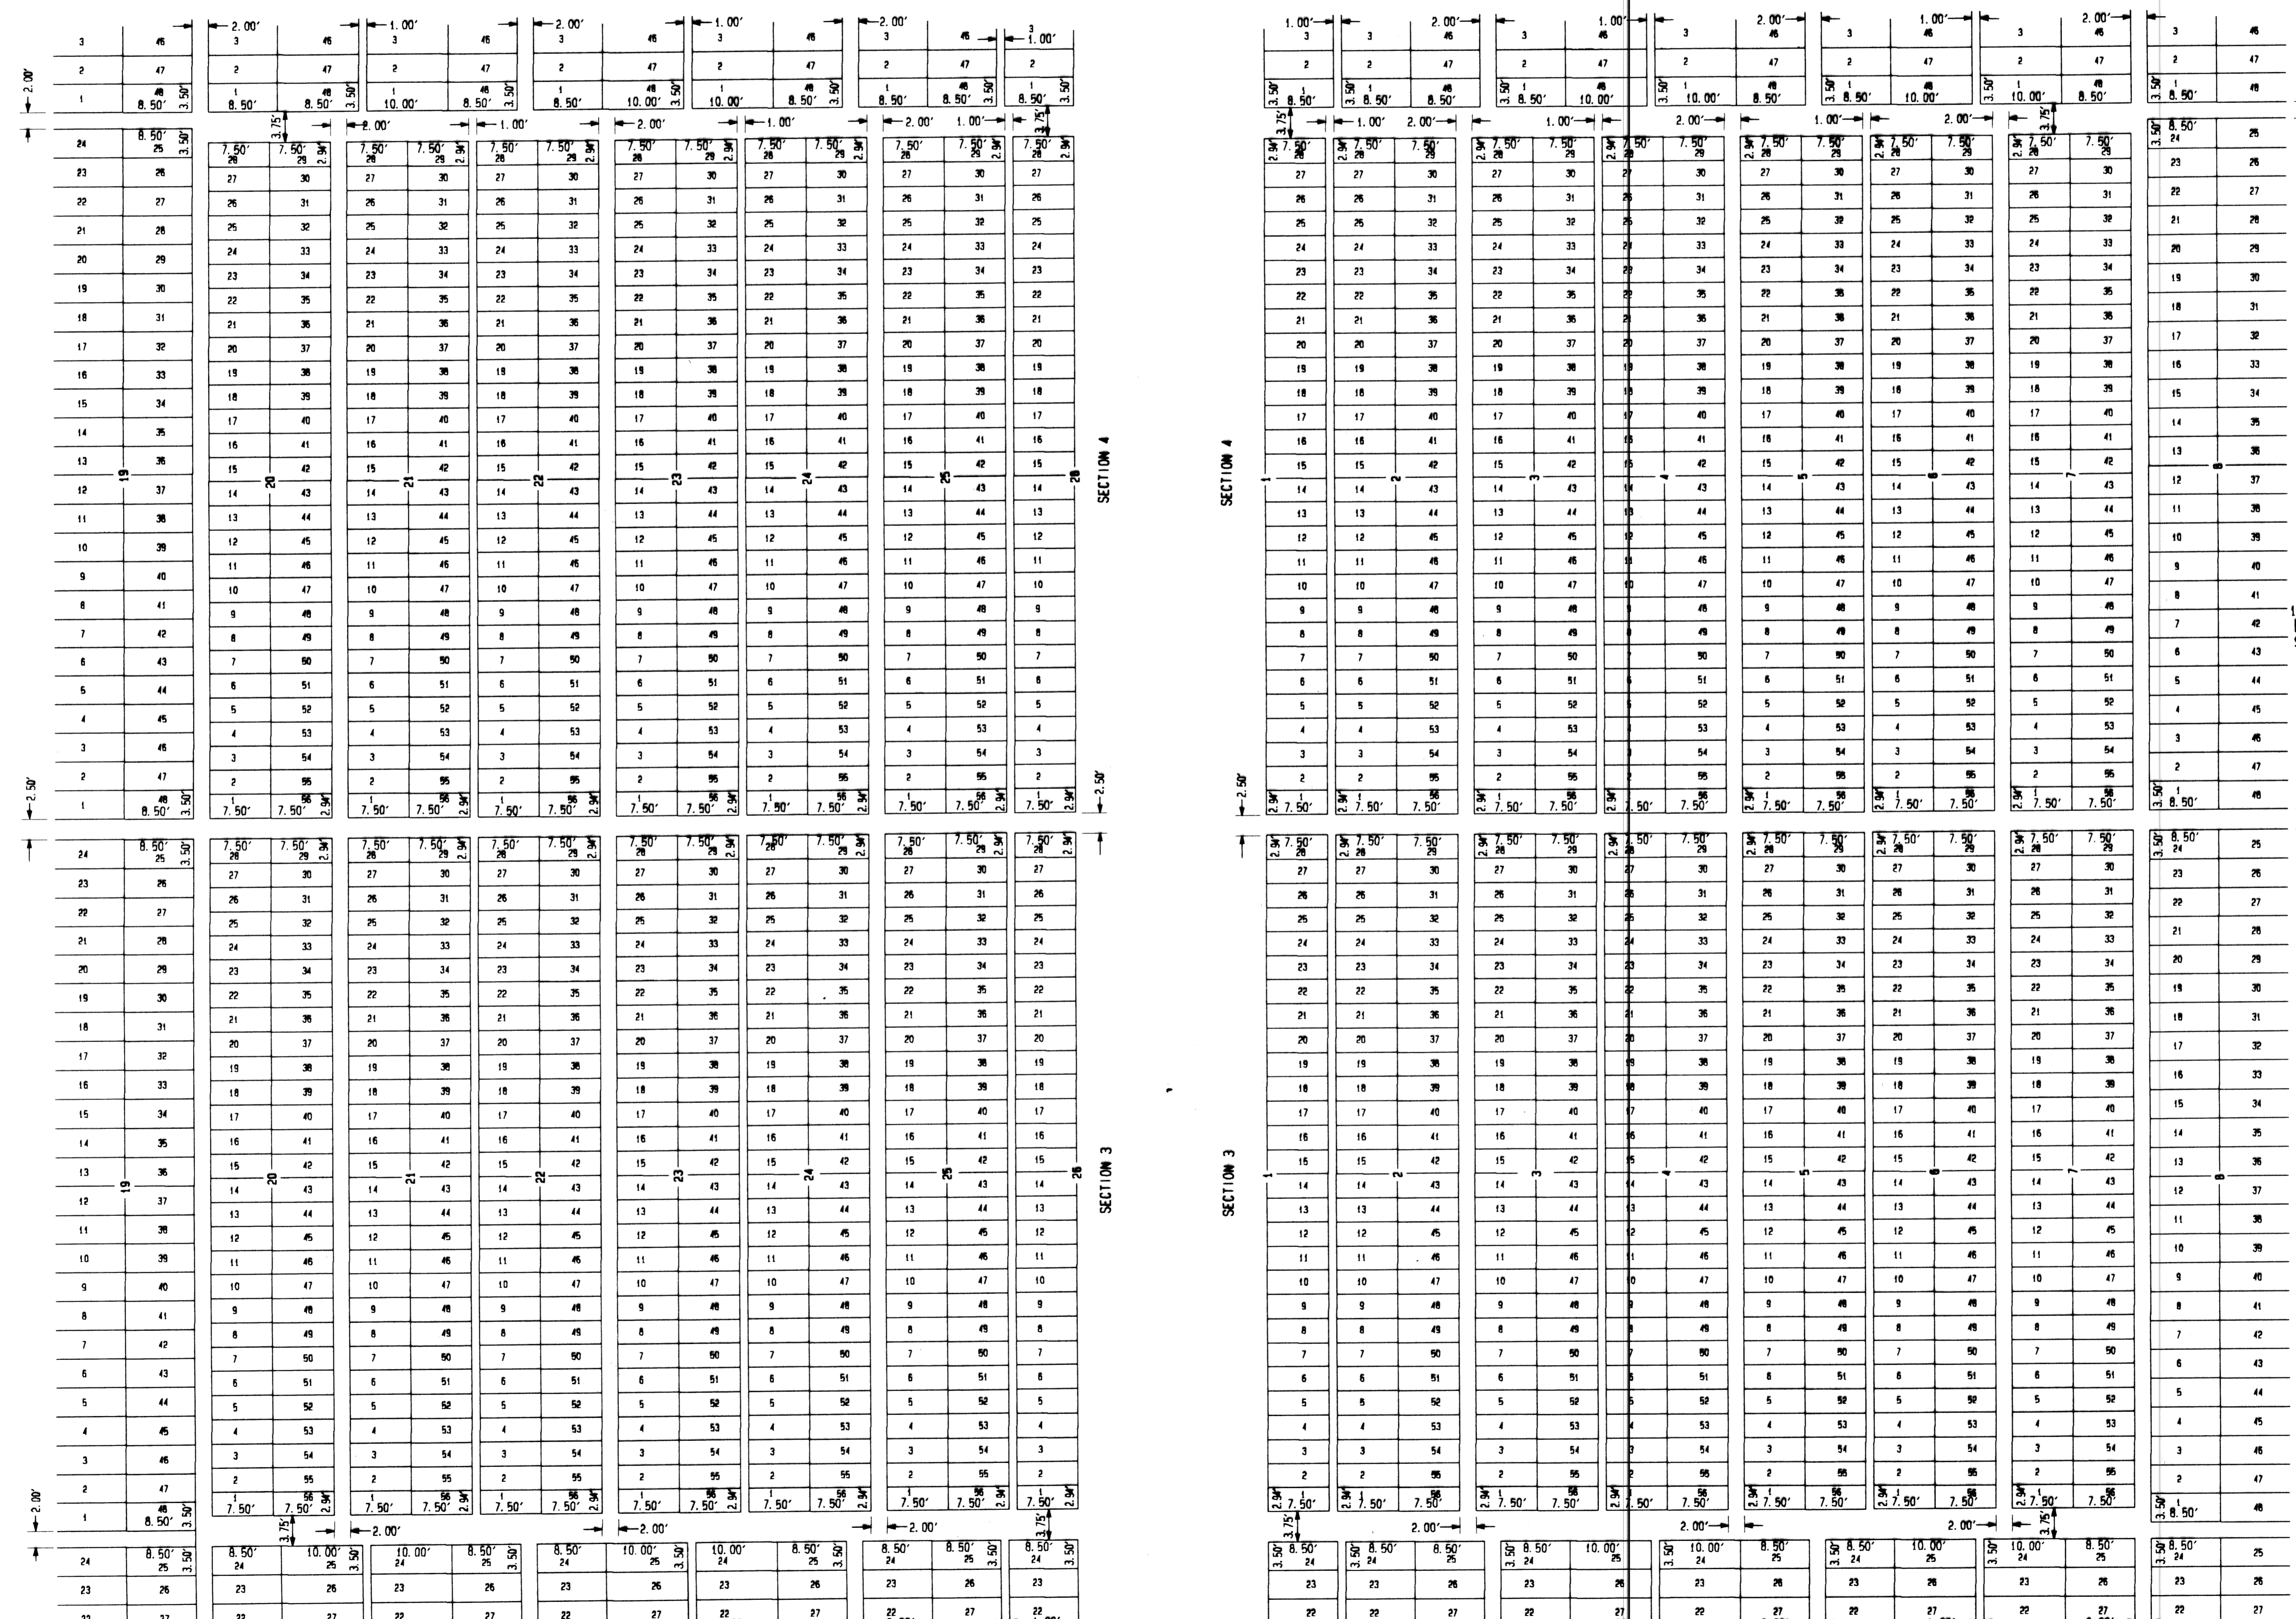

SUBDIVISION # ROYAL PALM MEMORIAL GARDENS
 BOOK 72 PAGE 190
 FLOOD ZONE - FLOOD MAP
 CLAD # - ZONING
 SE -
 PUD NAME - CLWP

COMPUTED D. BACHOR
 DRAWN D. BACHOR
 CHECKED
 APPROVED
 JOB NO. 92-397

LAWN CRYPT SITES DETAIL - "AREA I"
 SCALE: 1" = 10' SEE SHEET 4 FOR LOCATION

LAWN CRYPT SITES DETAIL - "AREA H"
 SCALE: 1" = 10' SEE SHEET 3 FOR LOCATION