
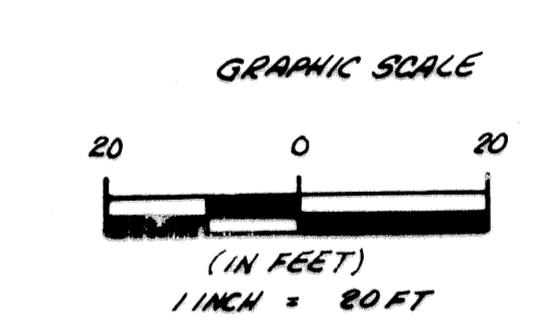


# PLAT OF ARMOUR MANOR

IN SECTION 25, TOWNSHIP 40 SOUTH, RANGE 42 EAST  
VILLAGE OF TEQUESTA, PALM BEACH COUNTY, FLORIDA

SHEET 2 OF 2

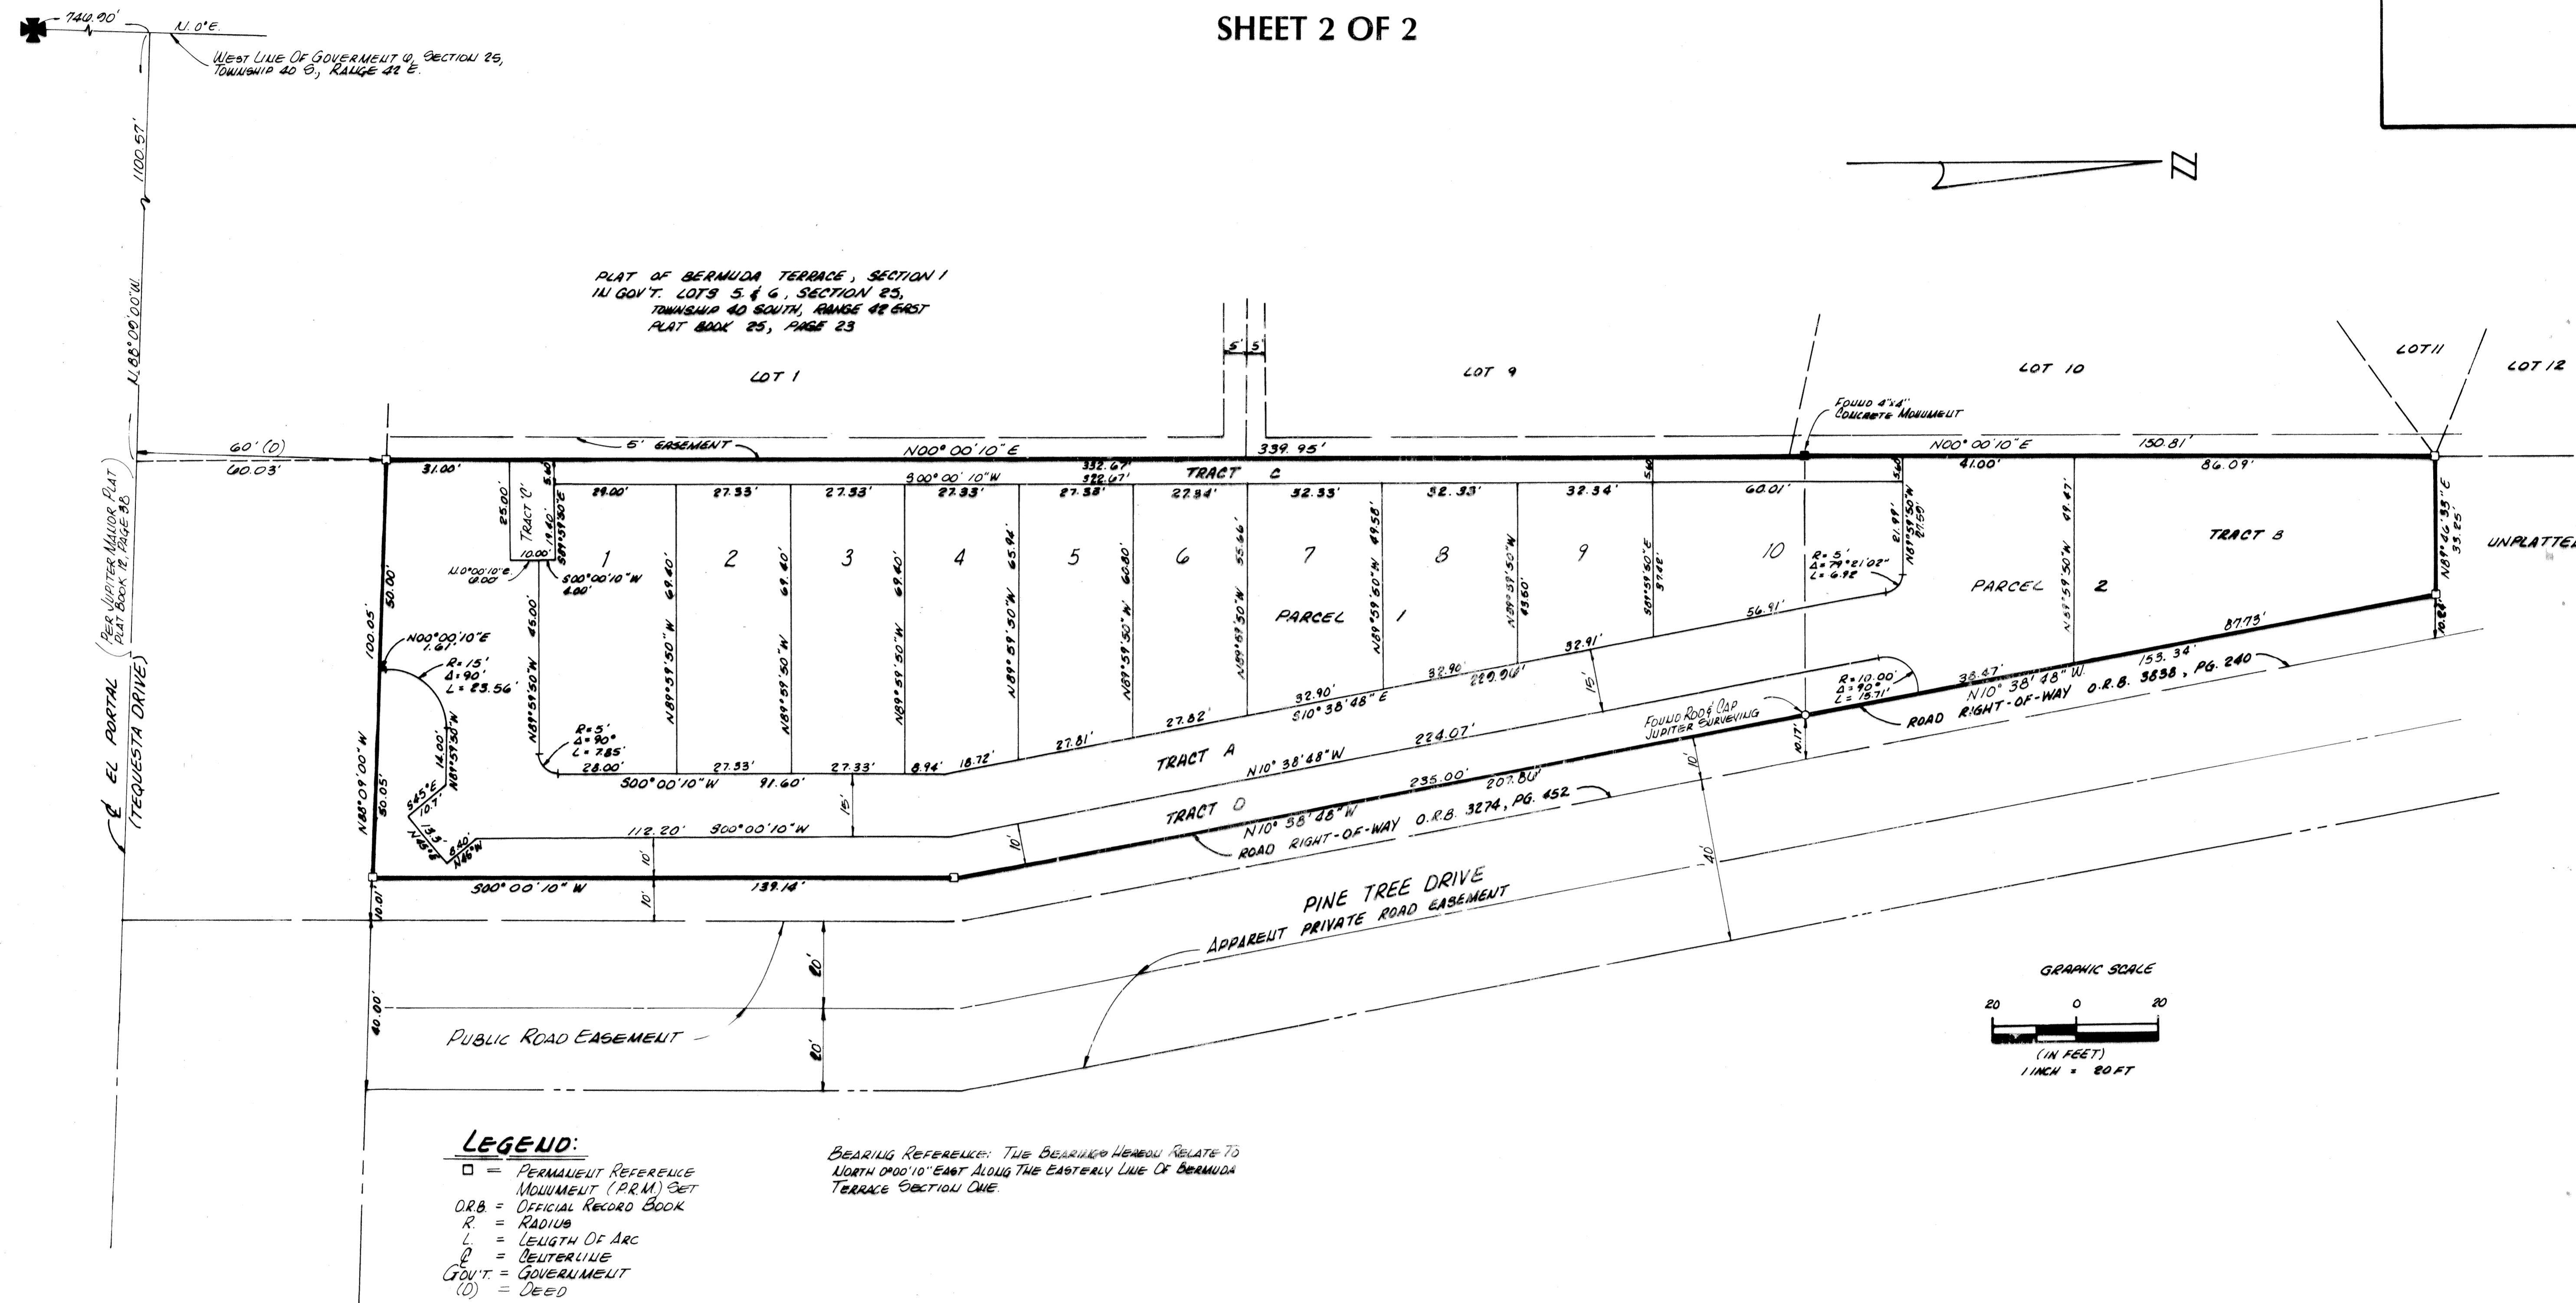

- LEGEND:**
- = PERMANENT REFERENCE MONUMENT (P.R.M.) SET
  - O.R.B. = OFFICIAL RECORD BOOK
  - R. = RADIUS
  - L. = LENGTH OF ARC
  - Δ = CENTERLINE
  - G.O.V.T. = GOVERNMENT
  - (D) = DEAD

BEARING REFERENCE: THE BEARINGS HEREON RELATE TO NORTH 0°00'10" EAST ALONG THE EASTERLY LINE OF BERMUDA TERRACE SECTION ONE.

SUPERVISION: Armour Manor  
 PLAN 73 PAGE 98  
 RECORDS: FLOOD MAP #  
 ZONING  
 PUD NAME: Tequesta  
 ZIP CODE



609 N. Hepburn Ave, Suite 205  
Jupiter • Florida 33458  
407 • 744 • 4594