


# SPINNAKER BAY AT LAKE CHARLESTON

(A PART OF LAKE CHARLESTON PLANNED UNIT DEVELOPMENT)  
BEING A REPLAT OF A PORTION OF LAKE CHARLESTON PLAT NO. 3, AS RECORDED IN PLAT BOOK 62, PAGE 55, PUBLIC RECORDS, PALM BEACH COUNTY, FLORIDA  
AND A PORTION OF BLOCK 40, PALM BEACH FARMS COMPANY PLAT NO. 3, AS RECORDED IN PLAT BOOK 2, PAGE 45, PUBLIC RECORDS, PALM BEACH COUNTY, FLORIDA  
SECTION 10, TOWNSHIP 45 SOUTH, RANGE 42 EAST, PALM BEACH COUNTY, FLORIDA

BLOCK 40, PALM BEACH FARMS CO. PLAT NO. 3 (P.B. 2, PGS. 45-54)



DAY CARE TRACT  
LAKE CHARLESTON  
PLAT NO. 3  
(P.B. 62, PAGES 55-68)

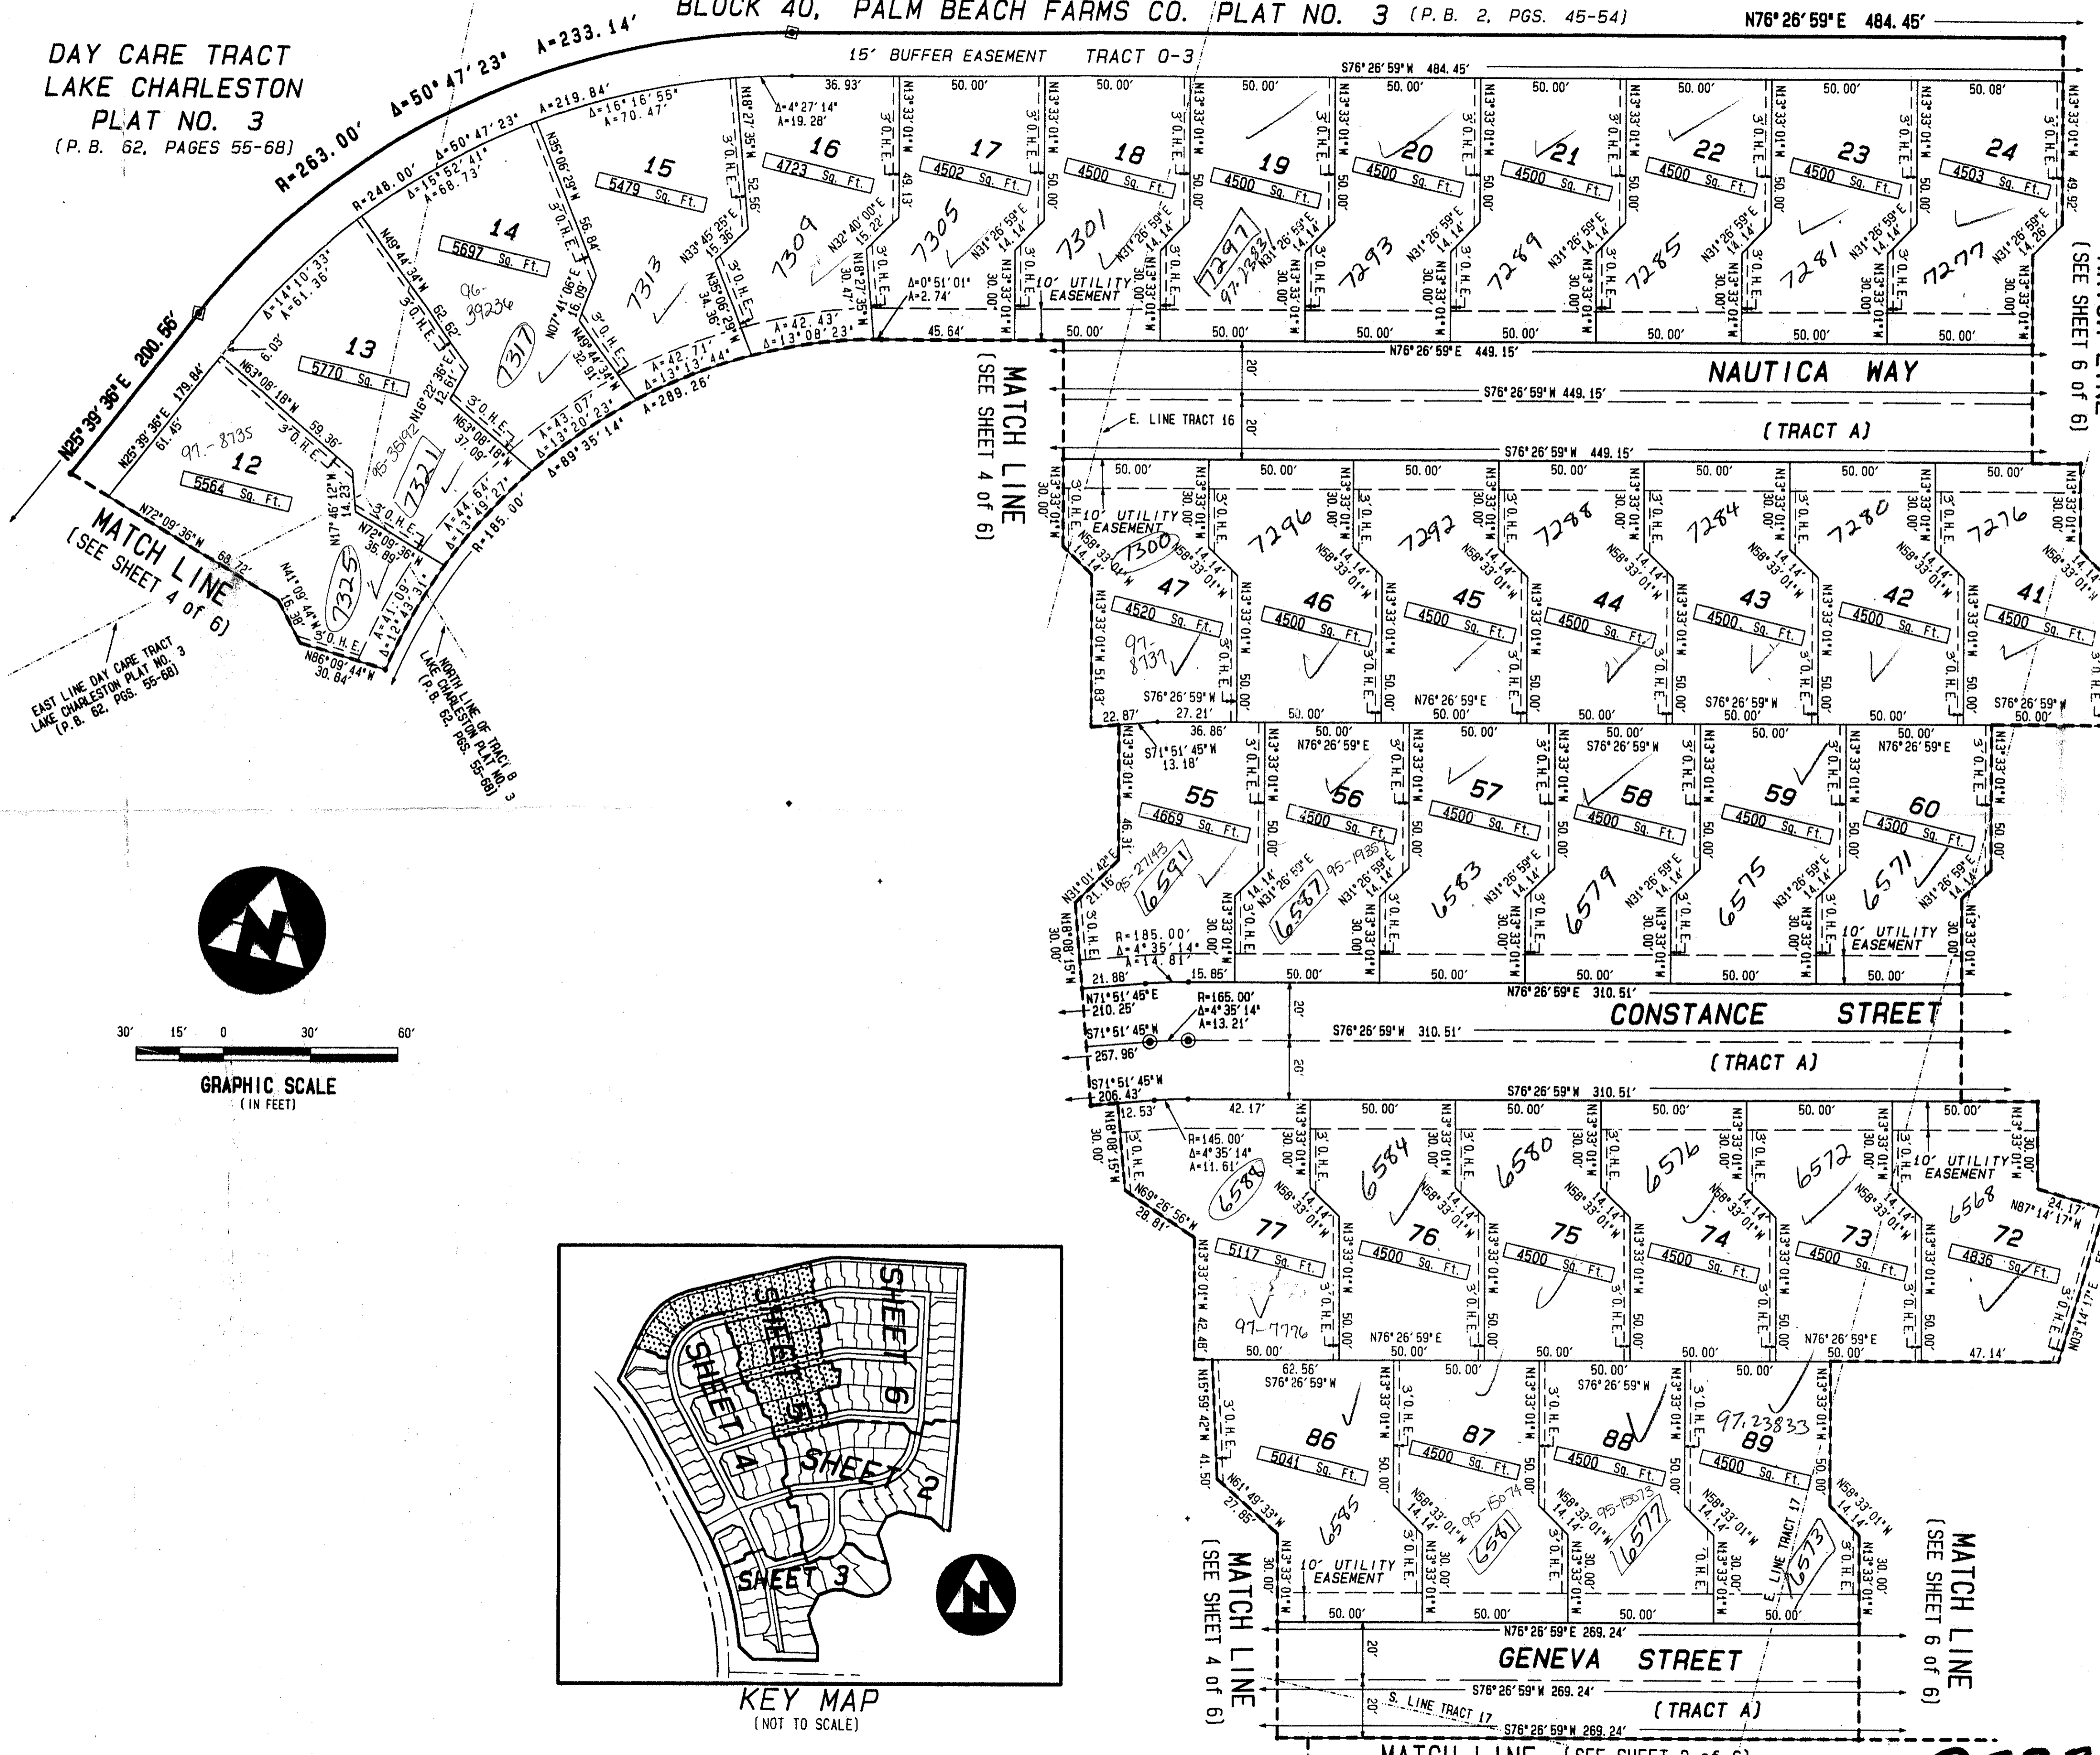

Pct. 86 96D  
Alloc. #0001  
5/2/2/I

FLOOD PLAIN NOTE:  
THE FLOOD PLAIN EASEMENTS, AS SHOWN HEREON, HAVE BEEN DEDICATED TO THE LAKE CHARLESTON MAINTENANCE ASSOCIATION, INC., A FLORIDA NOT-FOR-PROFIT CORPORATION FOR THE TEMPORARY STORAGE OF EXCESS WATER IN TIME OF HEAVY RAINFALL. THE LAND THEREIN AND THEREUNDER BEING THE PERPETUAL MAINTENANCE RESPONSIBILITY OF SAID ASSOCIATION, ITS SUCCESSORS AND ASSIGNS, WITHOUT RECOURSE TO PALM BEACH COUNTY, PER LAKE CHARLESTON PLAT NO. 3 (PLAT BOOK 62, PAGES 55 THROUGH 68).

- SURVEYOR'S NOTES AND LEGEND:
- BEARINGS SHOWN HEREON ARE BASED ON AND RELATIVE TO THE ASSUMED BEARING OF SOUTH 04°26'54" WEST, ALONG THE EAST LINE OF TRACT B, LAKE CHARLESTON PLAT NO. 3.
  - IN THOSE INSTANCES WHERE UTILITY/DRAINAGE STRUCTURES ARE CONSTRUCTED IN CONFLICT WITH THE PLATTED PERMANENT CONTROL POINTS (P.C.P.) POSITION, STRADDLERS MONUMENTED AS PERMANENT CONTROL POINTS WILL BE SET TO REFERENCE THE PLATTED P.C.P. POSITION.
  - C/L DENOTES A CENTERLINE
  - SQ. FT. DENOTES SQUARE FEET
  - DENOTES A SET #2424 PERMANENT REFERENCE MONUMENT (P.R.M.)
  - DENOTES A FOUND PERMANENT REFERENCE MONUMENT (P.R.M.)
  - DENOTES A SET #2424 PERMANENT CONTROL POINT (P.C.P.)
  - (R) DENOTES RADIAL LINE
  - P.C. DENOTES POINT OF CURVATURE
  - P.R.C. DENOTES POINT OF REVERSE CURVATURE
  - P.C.C. DENOTES POINT OF COMPOUND CURVATURE
  - P.T. DENOTES POINT OF TANGENCY
  - O.H.E. DENOTES OVERHANG EASEMENT
  - F.P.L. DENOTES FLORIDA POWER & LIGHT COMPANY
  - THE UNDERLYING EASEMENTS WERE ABANDONED AS PER PALM BEACH COUNTY RESOLUTION NO. 92-1120 AS RECORDED IN OFFICIAL RECORDS BOOK 6464 PAGE 627.

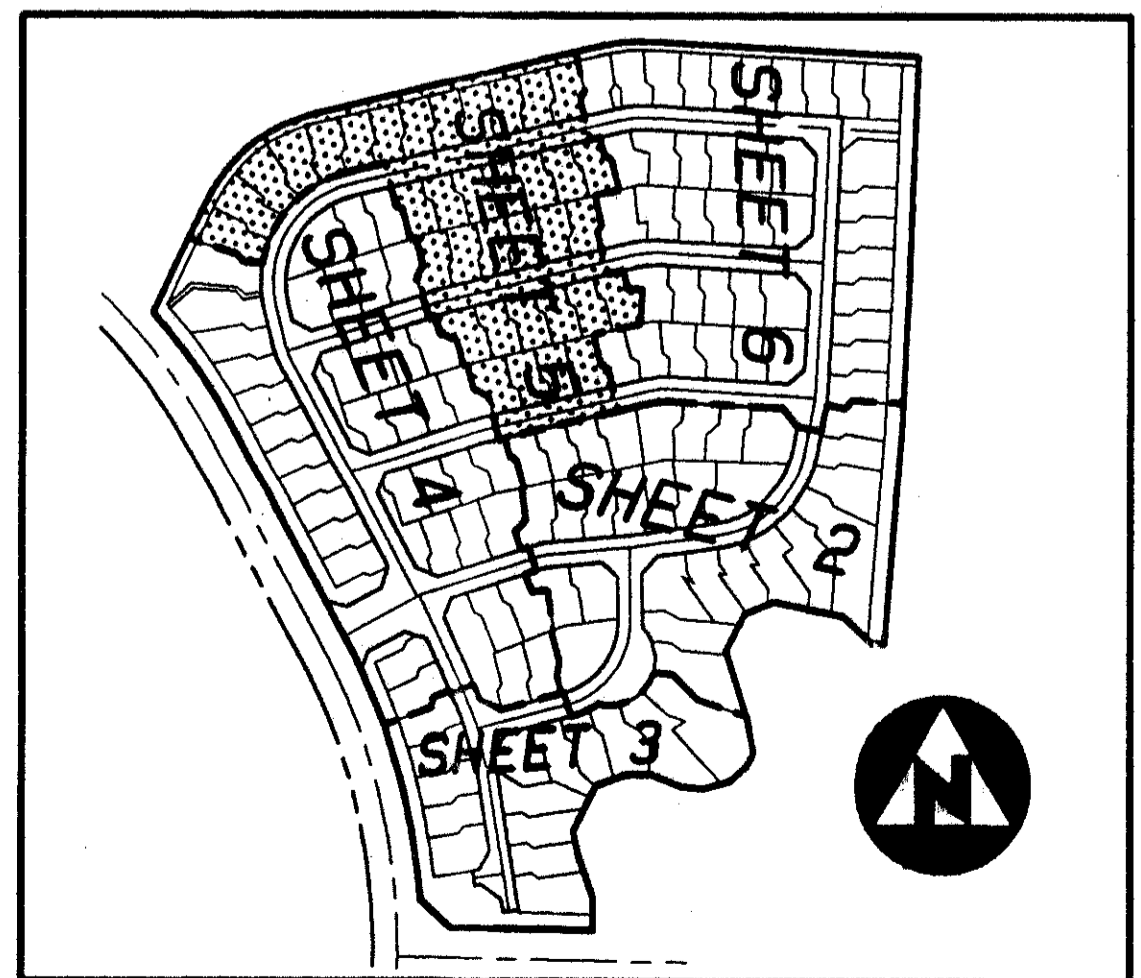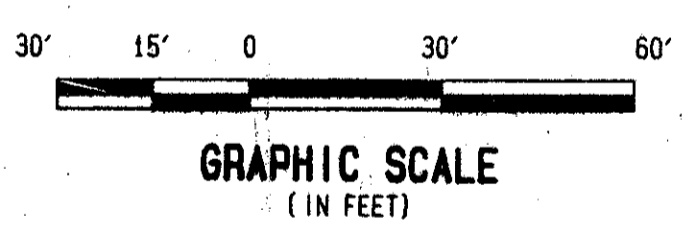

POD BB

74/63

This instrument was prepared by Wm. R. Van Campen, R.L.S., Inc. and for the offices of Bench Mark Land Surveying & Mapping, Inc., 4152 West Blue Heron Boulevard, Suite 121, Riviera Beach, Florida

**BENCH MARK**  
Land Surveying and Mapping, Inc.  
4152 West Blue Heron Blvd, Suite 121, Riviera Beach, FL 33404  
Tel: (407) 546-2102

RECORD PLAT  
SPINNAKER BAY AT LAKE CHARLESTON

DWN	SCM	FB	DATE 9-24-94	WO.# P185
CKD	FILE P1850000.PNT	SCALE 1"=30'	SHEET 5 OF 6	

0533-029

SUBDIVISION Spinnaker Bay  
BOOK 74  
FLOOD ZONE 3  
QUAD # 34  
SE 86-96  
PUD NAME Lake Charleston  
PAGE 63  
FLOOD MAP # 185A  
ZONING R-TS  
ZIP CODE 33437  
18458

TAZ-437