

THIS INSTRUMENT PREPARED BY
DAVID P. LINDLEY
OF
CAULFIELD and WHEELER, INC.
CONSULTING ENGINEERS - LAND PLANNERS - SURVEYORS
7301-A WEST PALMETTO PARK ROAD, SUITE 100A
BOCA RATON, FLORIDA 33433 - (407)392-1991
FEBRUARY - 1994

BEGAS PLAT

A REPLAT OF LOT 44 AND LOT 52
THORNHILL GREEN P.U.D., AS RECORDED IN
PLAT BOOK 34, PAGE 95 & 96, OF THE PUBLIC RECORDS
OF PALM BEACH COUNTY, FLORIDA.
LYING IN SECTION 28, TOWNSHIP 47 SOUTH, RANGE 42 EAST
PALM BEACH COUNTY, FLORIDA.


SHEET 2 OF 2

STATE OF FLORIDA
COUNTY OF PALM BEACH
THIS PLAT WAS FILED FOR
RECORD AT _____ M.
THOS _____ DAY OF _____
A.D. 1995 AND DULY RECORDED
IN PLAT BOOK _____ ON
PAGES _____ AND _____


DOROTHY H. WILKEN
CLERK CIRCUIT COURT

BY: _____
DEPUTY CLERK

PET. 84-152B
5/3/3/M

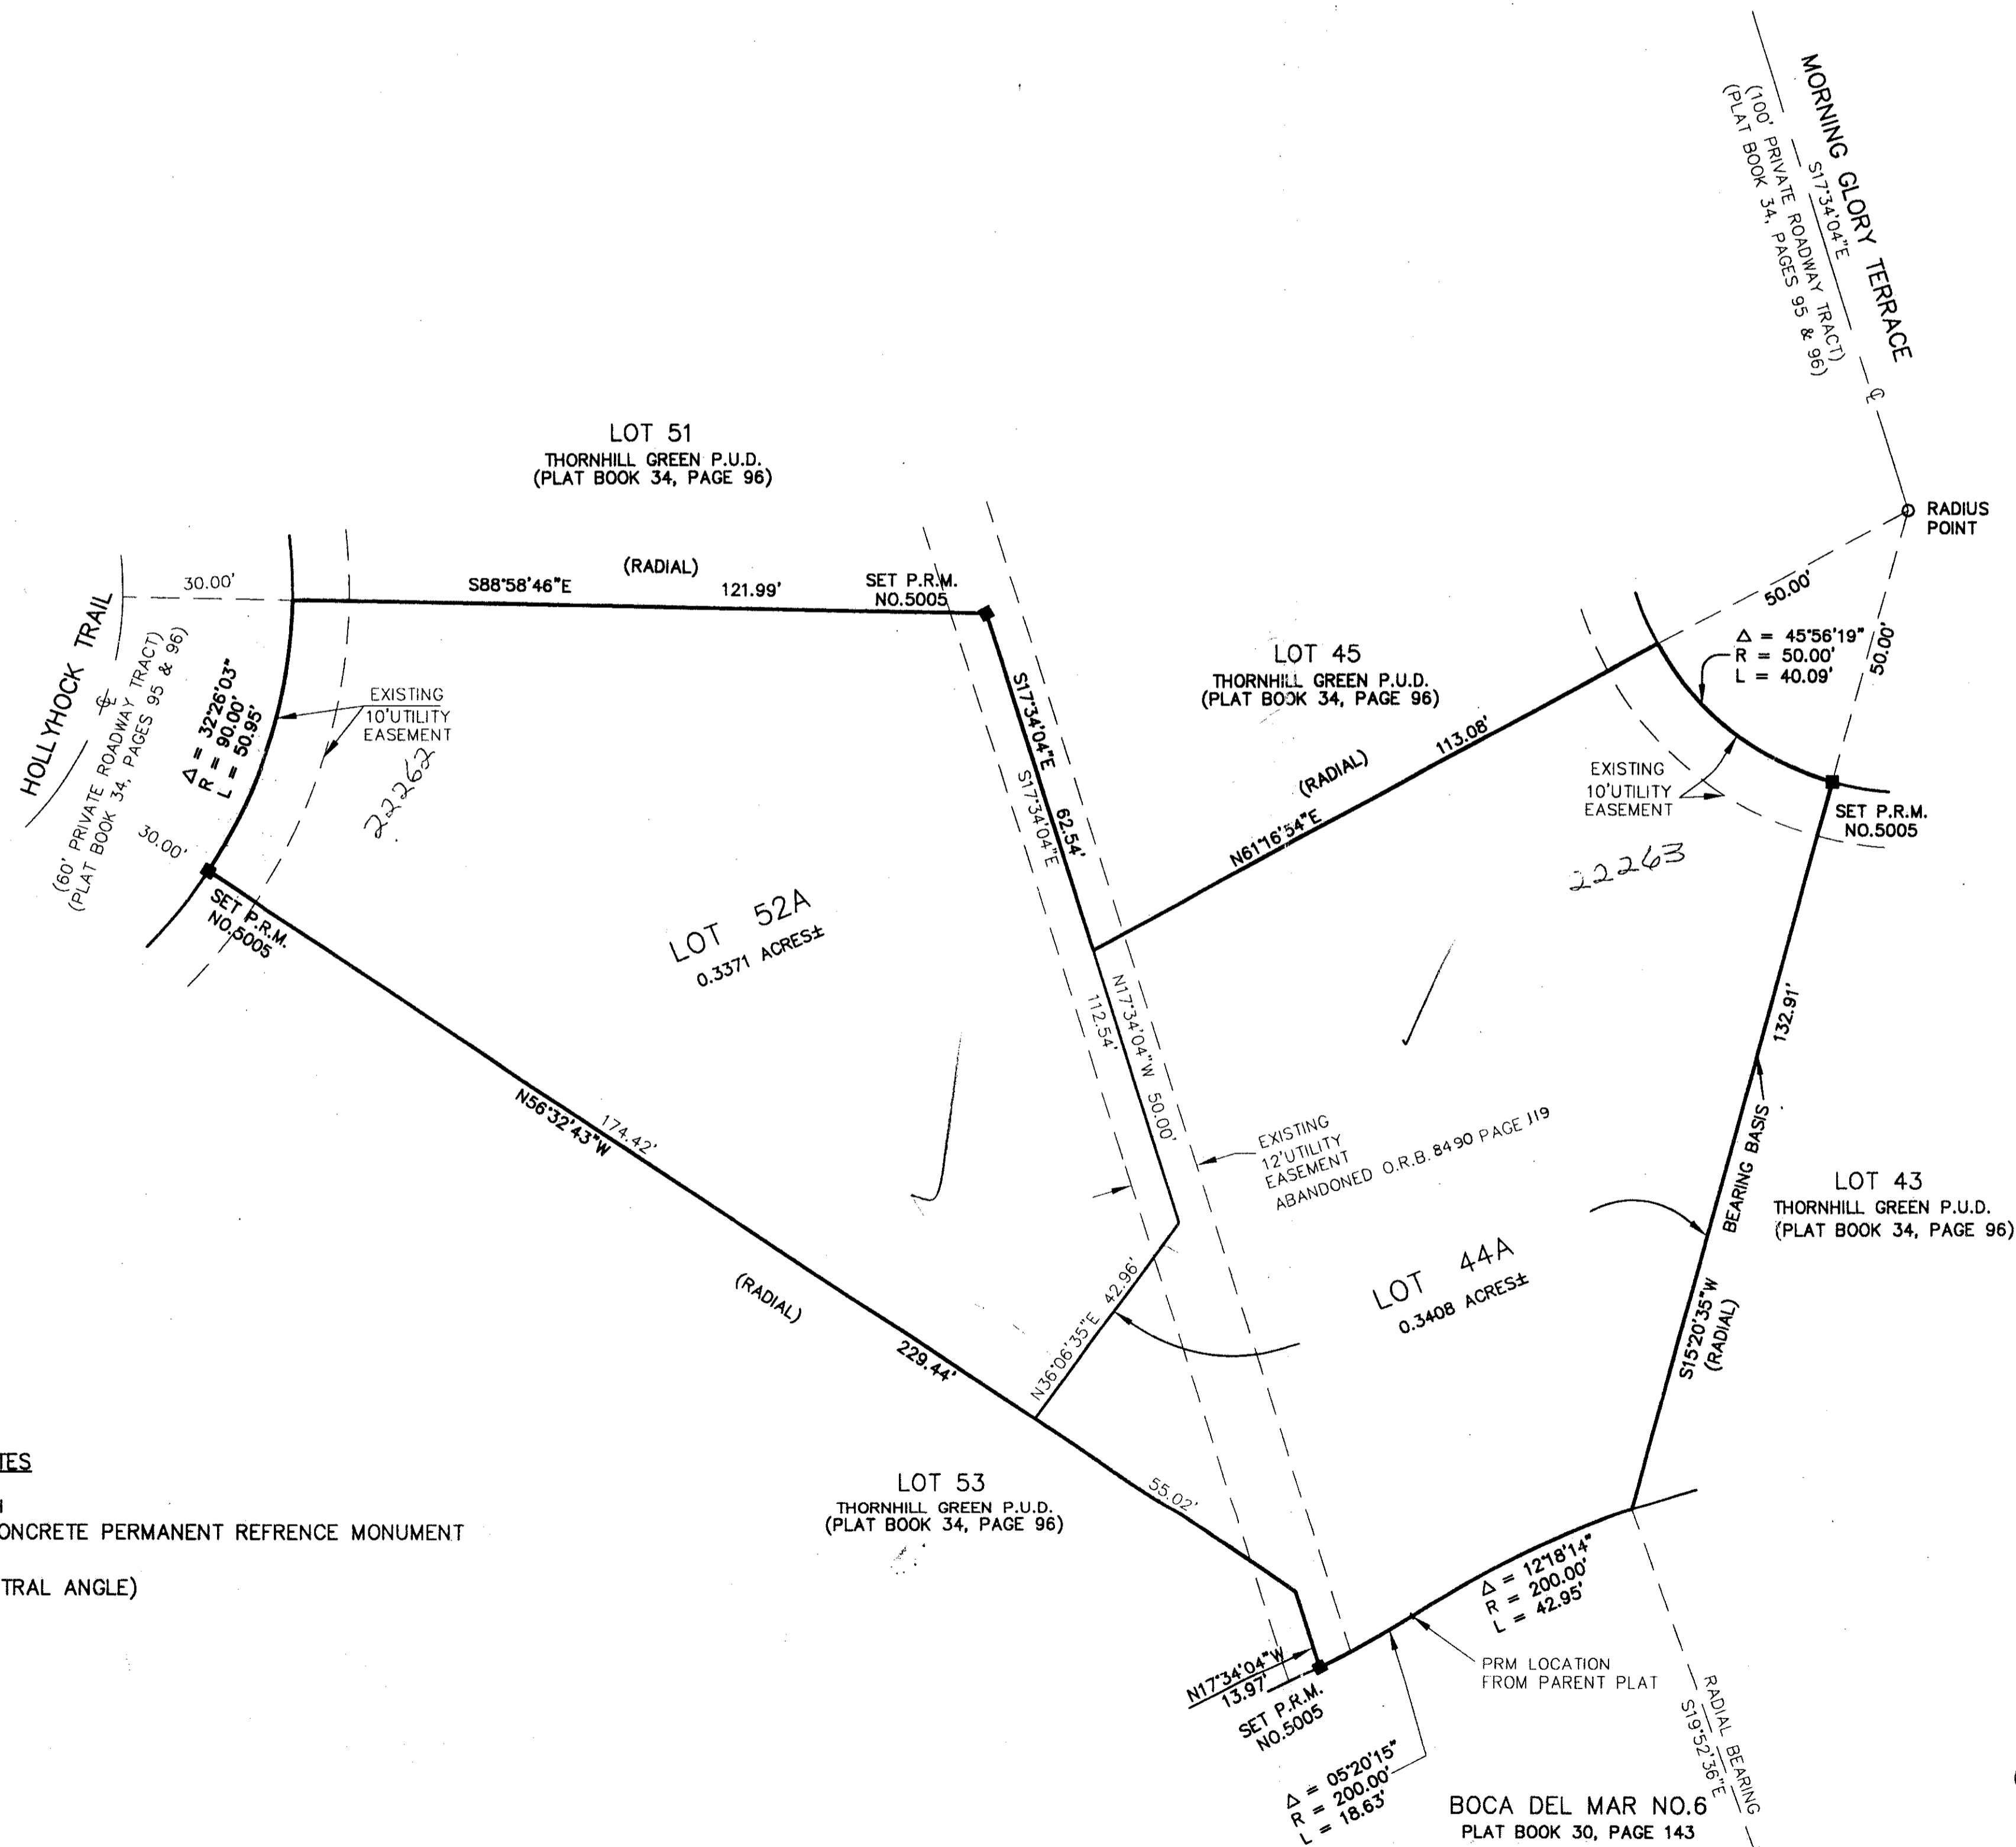

TRACT. 13
BOCA DEL MAR PUD

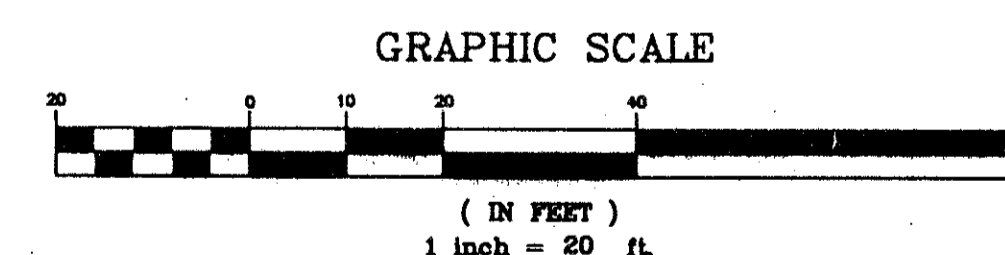

TYPICAL
LEGEND NOTES
L - ARC LENGTH
P.R.M. - 4\"X4\" CONCRETE PERMANENT REFERENCE MONUMENT
R - RADIUS
Δ - DELTA (CENTRAL ANGLE)

0205-038 74/74
BEGAS PLAT

SUBDIVISION Begas Plat
BOOK 74
PAGE 74
DATE 2/24/94
BY RS-AE/PLA
SE 73-85-84-152B PUD CODE 334133
PUD NAME Thornhill Green PUD, Boca Del Mar PUD