


STATE OF FLORIDA  
COUNTY OF PALM BEACH  
THIS PLAT WAS FILED FOR  
RECORD  
THIS \_\_\_\_\_ DAY OF  
AD. 1994 AND DULY RECORDED  
IN PLAT BOOK \_\_\_\_\_ ON PAGES  
AND \_\_\_\_\_  
DOROTHY H. WILKEN, CLERK  
BY: \_\_\_\_\_ D. C.  
CIRCUIT COURT SEAL

# VINTAGE OAKS

PART OF THE POLO CLUB P. U. D.  
REPLAT OF A PORTION OF "THE POLO OAKS"  
P. B. 71 PGS 117-123  
SITUATE IN SECTION 26, TOWNSHIP 46  
SOUTH, RANGE 42 EAST  
PALM BEACH COUNTY, FLORIDA  
MAY, 1994 SHEET 2 OF 2

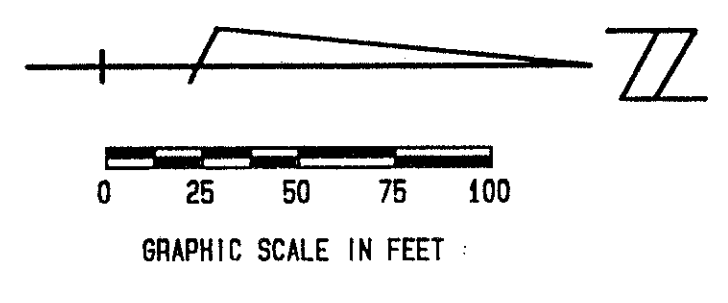

NOTE: PORTIONS OF "THE POLO OAKS"  
REPLATED WITHIN "VINTAGE OAKS"  
HAVE BEEN ABANDONED PER  
ORB PG

THE POLO OAKS  
P. B. 71 PGS. 117-123

VINTAGE OAKS CIRCLE  
(FORMERLY POLO OAKS LANE  
RESOLUTION NO. R-94-45B)

VINTAGE OAKS  
COURT

TRACT E  
L. M. D. D. L-36 CANAL (90')  
CANAL EASEMENT TO LINDO  
ORB 7188 PG 1805-1809

PET. 84-71F  
ALLOC. #0001  
5/3/94

PARCEL R  
POLO CLUB PUD

74/125

0436-039

MOCK, ROOS & ASSOCIATES, INC.  
5720 CORPORATE WAY, WEST PALM BEACH, FL 33409 (407) 833-1113

SCALE: 1" = 50'  
DATE: MAY, 1994  
P. A. NO. 93161.03  
DWG. NO. 46-42-26-1

VINTAGE OAKS  
PART OF "THE POLO CLUB P.U.D."  
SECTION 26, TOWNSHIP 46 SOUTH, RANGE 42 EAST

SUBDIVISION: Vintage Oaks  
BOOK 74 PAGE 125  
FLOOD ZONE: B  
QUAD #37  
SE 86-095-18 ZIP CODE 33484  
PUD NAME: The Polo Club PUD  
26/15/94

TAZ-477