

STATE OF FLORIDA
COUNTY OF PALM BEACH
THIS PLAT WAS FILED FOR
RECORD _____ DAY OF
APRIL, 1995 AND DULY RECORDED
IN PLAT BOOK _____ ON PAGE
_____ AND _____
DOROTHY H. WILKEN, CLERK
BY: _____, D. C.

ADDISON RESERVE PARCELS FOUR & FIVE


PART OF GLENEAGLES/POLO CLUB WEST P. U. D.
BEING A REPLAT OF TRACTS 4 & 5
ADDISON RESERVE PLAT ONE (P. B. 75, PG. 143-149)
SITUATE IN SECTIONS 27 & 28, TOWNSHIP 46
SOUTH, RANGE 42 EAST
PALM BEACH COUNTY, FLORIDA
APRIL, 1995
SHEET 3 OF 4

- LEGEND:**
- L. M. D. D. LAKE WORTH DRAINAGE DISTRICT
 - FPL FLORIDA POWER & LIGHT
 - ORB OFFICIAL RECORD BOOK
 - PBCO PALM BEACH COUNTY
 - PRM PERMANENT REFERENCE MONUMENT
 - P. B. PLAT BOOK
 - Pd. PAGES
 - PG. PAGE
 - U. E. UTILITY EASEMENT
 - D. E. DRAINAGE EASEMENT
 - T.M. TOWNSHIP
 - RGE RANGE
 - NR NON RADIAL
 - CL CENTER LINE
 - PCP PERMANENT CONTROL POINT
 - PRM PERMANENT REFERENCE MONUMENT
 - SET PLS. 4763
 - PERMANENT REFERENCE MONUMENT FOUND
 - L. M. A. E. LAKE MAINTENANCE ACCESS EASEMENT
 - L. M. E. LAKE MAINTENANCE EASEMENT

Palm Beach County
Control Point *KING*
Brass Disc in Conc.
N765284.5770
E932749.7310


Palm Beach County
Control Point *GAST*
Brass Disc in Conc.
N763538.3000
E931367.3500

COORDINATE NOTE:
ALL DISTANCES ARE GROUND
SCALE FACTOR = 1.000242
DATUM = NAD 83 1990 ADJUSTMENT
ZONE = FLORIDA EAST
LINEAR UNIT = US SURVEY FEET
COORDINATE SYSTEM 1983 STATE PLANE
TRANSVERSE MERCATOR PROJECTION
GROUND DISTANCE X SCALE FACTOR = GRID

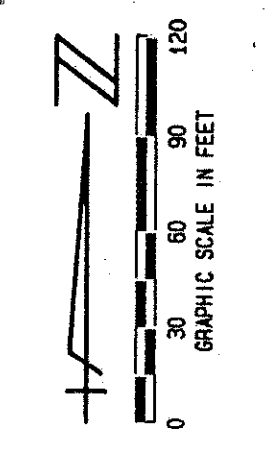

*Pct. 80-215(H)
CURRENT
5/3/95/K*

*GLENEAGLES/POLO CLUB
WEST PUD
ADDISON RESERVE
PARCELS 4 & 5
SFD'S*

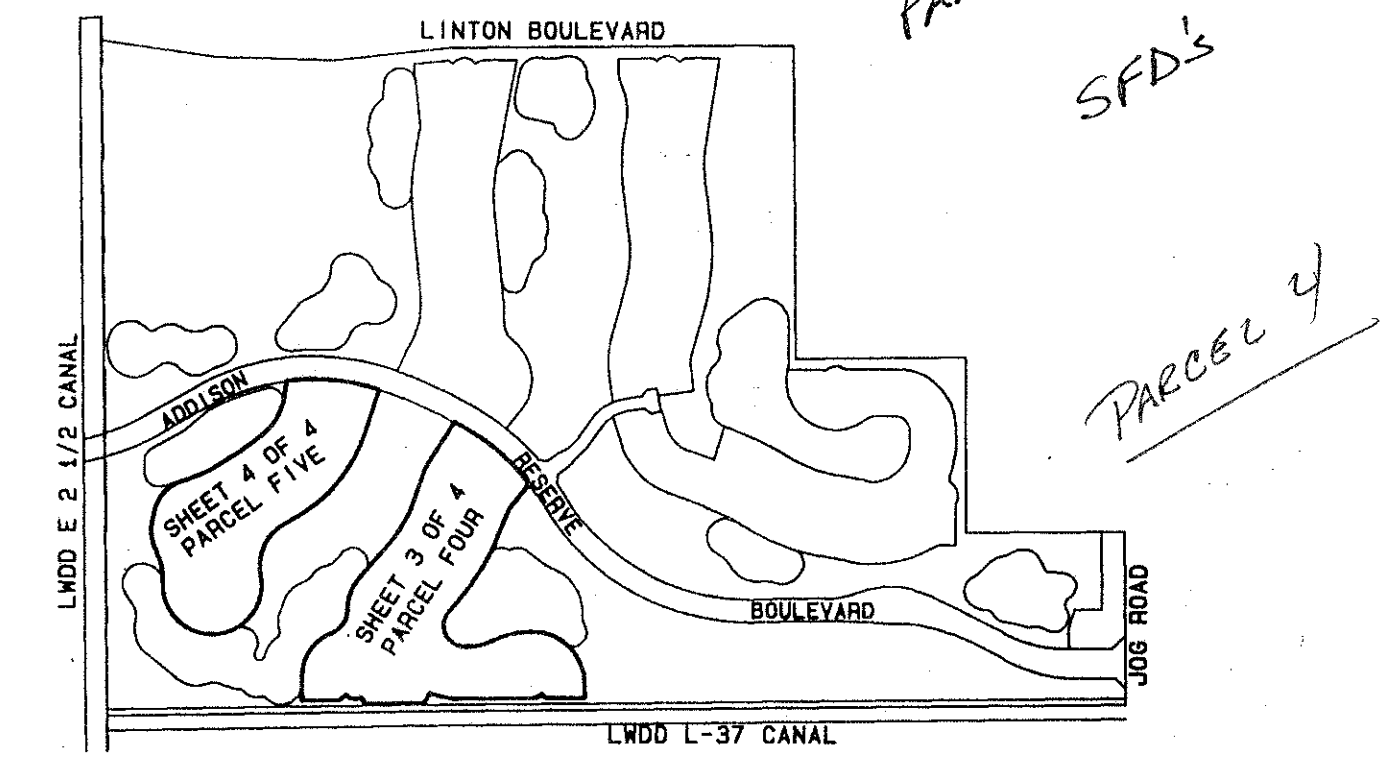


0230-01676/10

THIS INSTRUMENT WAS PREPARED BY MARY HANNA CLOFFELTER, P.L.S. IN THE OFFICES OF MOCK, ROOS & ASSOCIATES, INC., 5720 CORPORATE WAY, WEST PALM BEACH, FLORIDA 33407.

MOCK, ROOS & ASSOCIATES, INC.
5720 CORPORATE WAY, WEST PALM BEACH, FL 33407 (407) 683-3113

SCALE: 1"=60'
DATE: APRIL, 1995
P. A. NO. 94182, 04/05
DWG. NO. 46-42-29-29
ADDISON RESERVE PARCELS FOUR & FIVE
PART OF GLENEAGLES/POLO CLUB WEST P. U. D.
SECT. 27 & 28, TOWNSHIP 46 SOUTH, RANGE 42 EAST

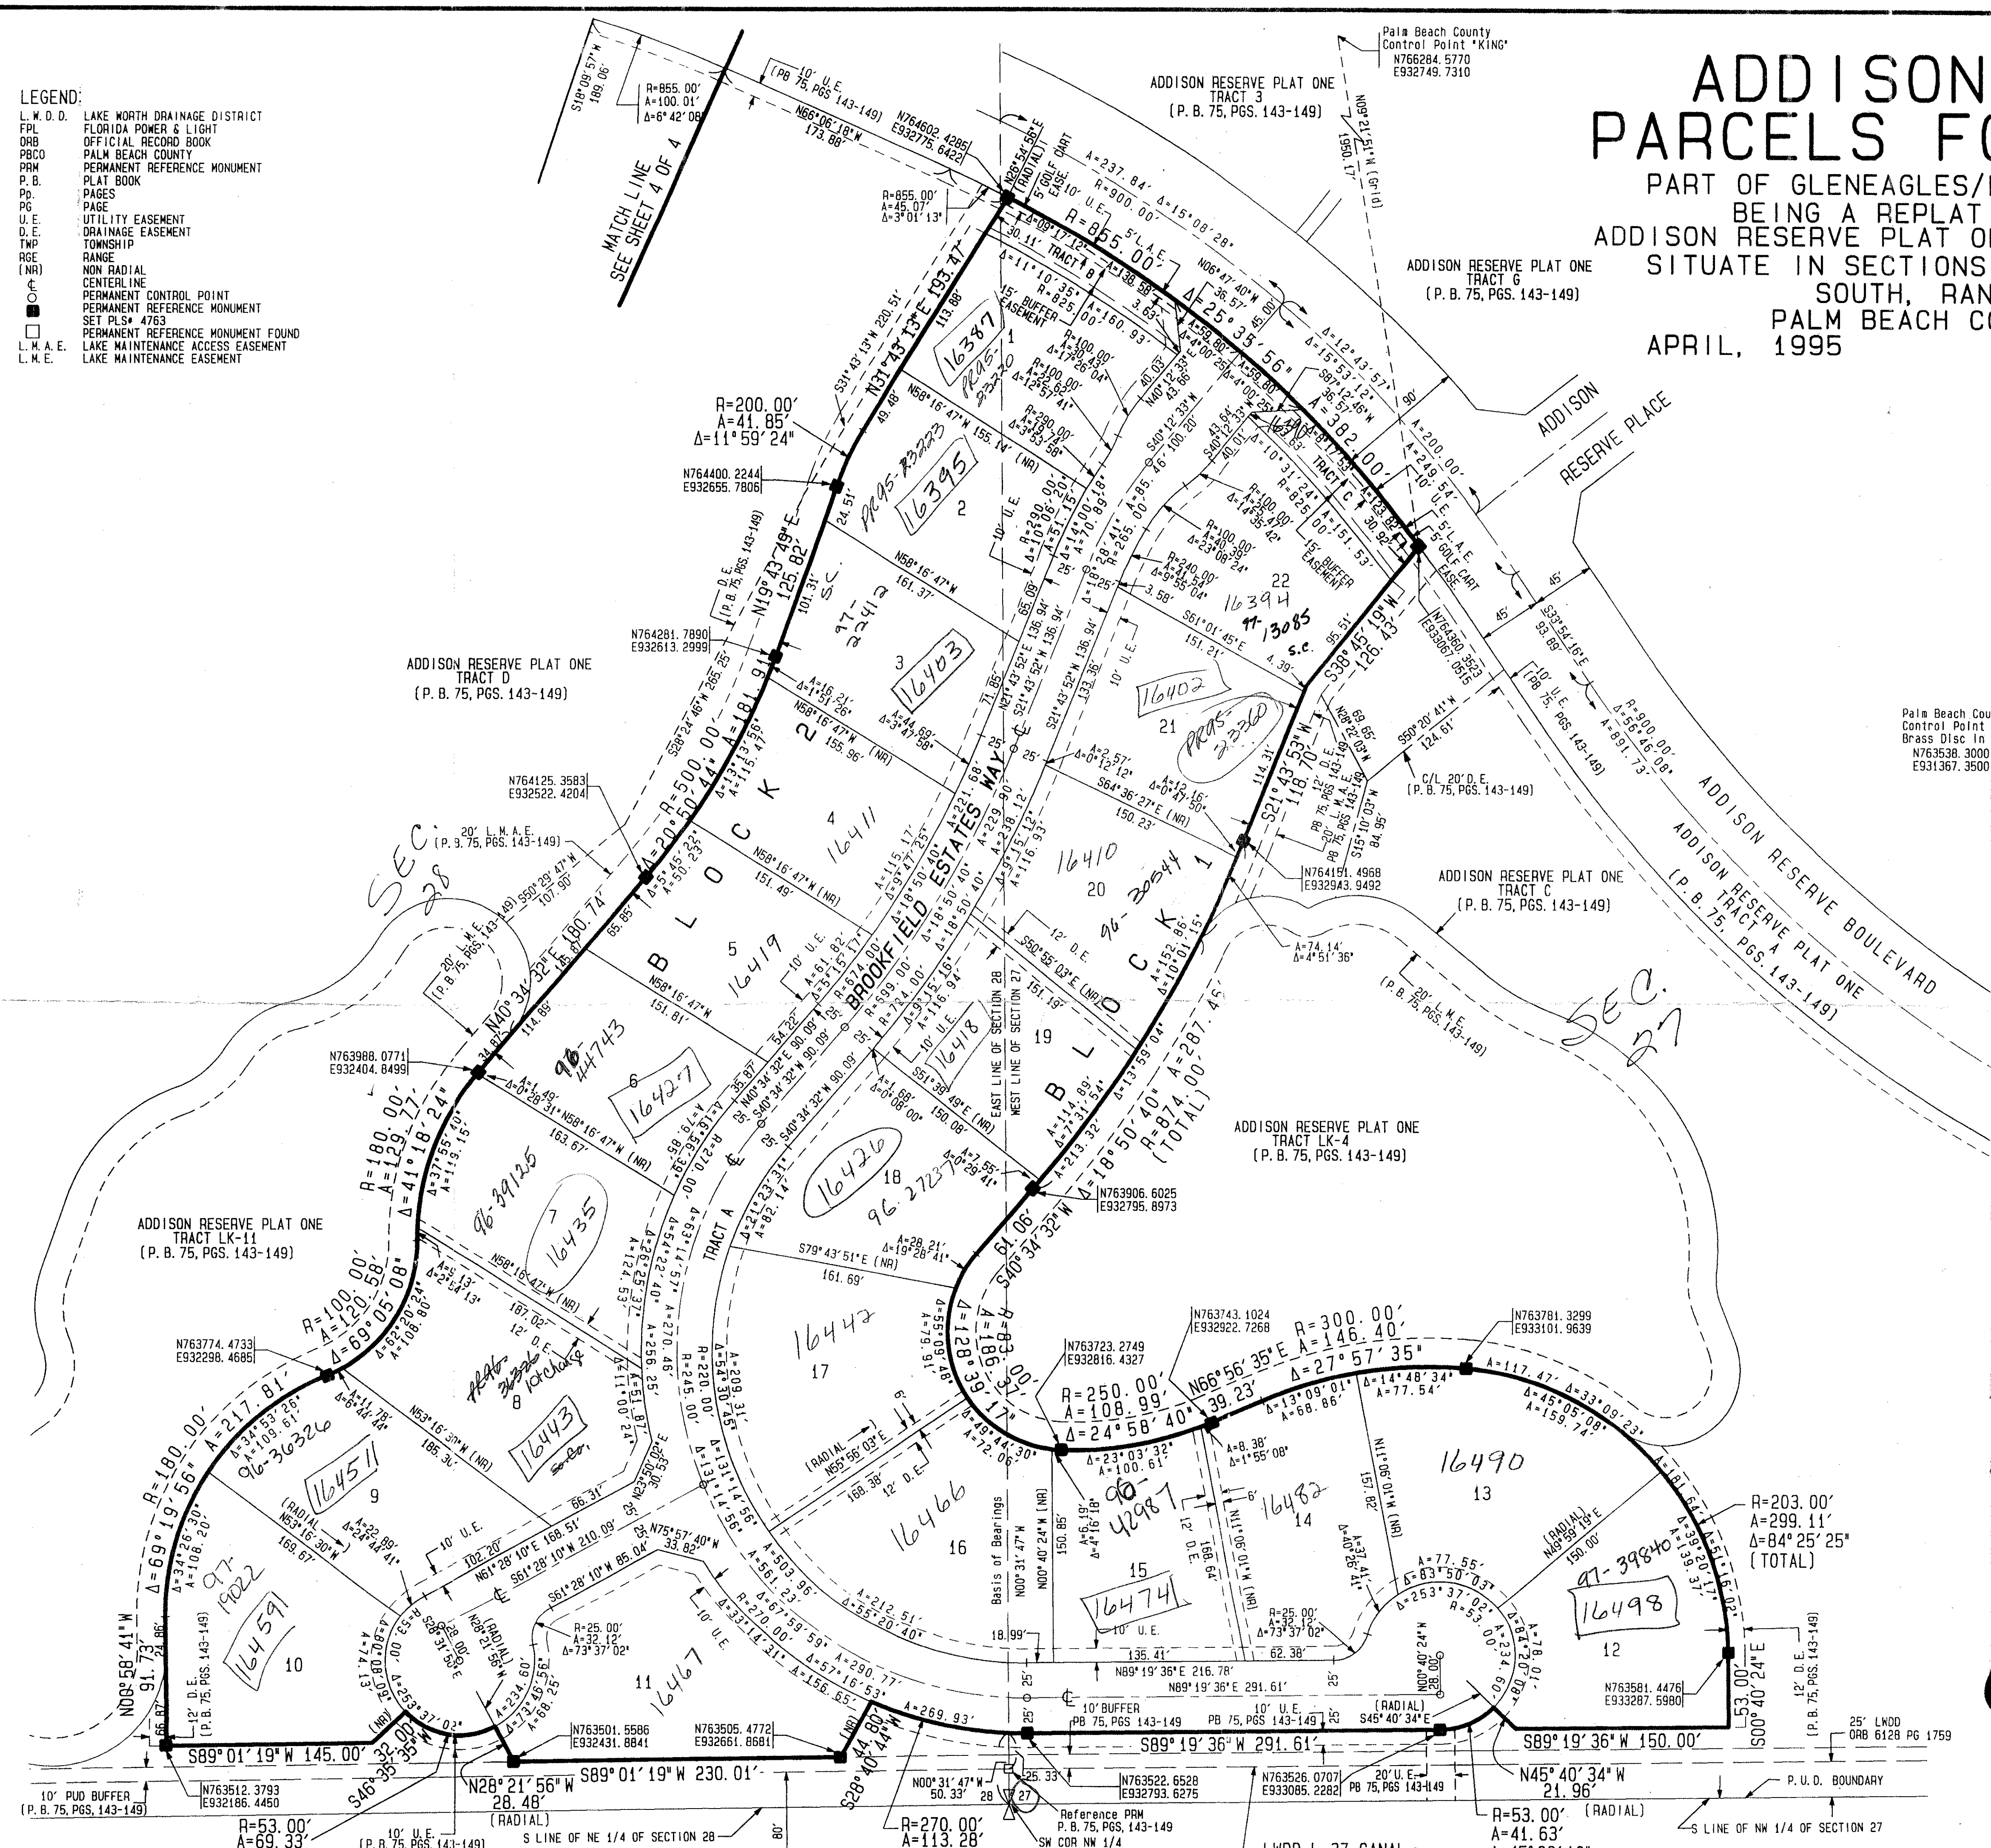

*ADDISON RESERVE
PARCELS FOUR & FIVE
BOOK 76 PAGE 10
FLOOD MAP 215A
QUAD # 37 ZONING AT
SE 80-215
PUD NAME GLENEAGLES/POLO CLUB WEST*

TAZ-477

ADDISON RESERVE PARCELS 4 & 5

Rev. 7-10-95
Rev. 5-19-95
CADD FILE
TKWCRP02