
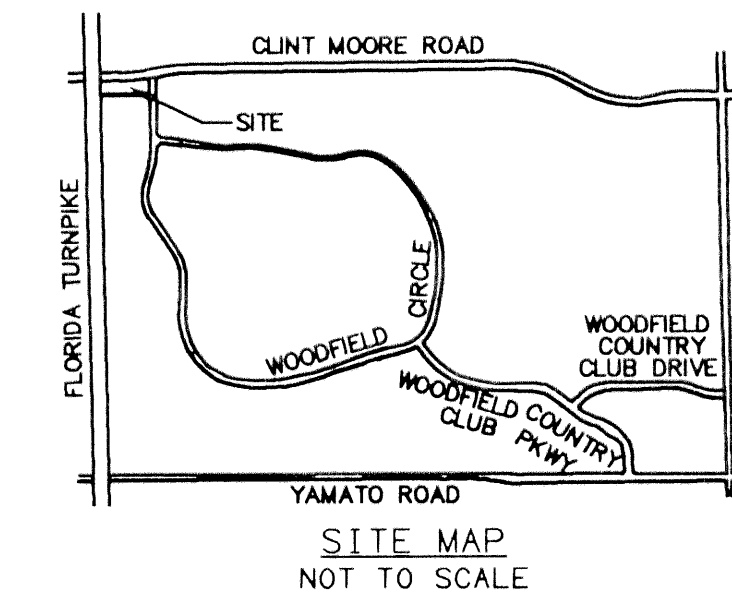


KENSINGTON AT WOODFIELD COUNTRY CLUB PLAT TWO


BEING A REPLAT OF A PORTION OF KENSINGTON AT WOODFIELD COUNTRY CLUB
 AS RECORDED IN PLAT BOOK 73, PAGE 154 OF THE PUBLIC RECORDS OF PALM BEACH COUNTY, FLORIDA
 IN PART OF SECTION 4, TOWNSHIP 47 SOUTH, RANGE 42 EAST
 CITY OF BOCA RATON, PALM BEACH COUNTY, FLORIDA
 SHEET NO. 3 OF 3

GEE & JENSON
 ENGINEERS - ARCHITECTS - PLANNERS, INC.
 WEST PALM BEACH, FLORIDA
 JANUARY 1995

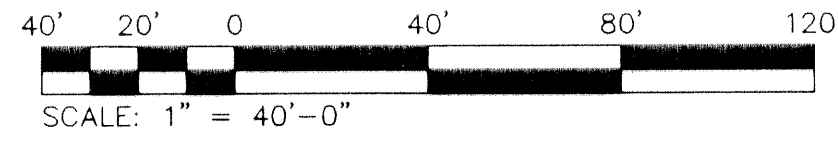

SCALE: 1" = 40'

STATE OF FLORIDA
 COUNTY OF PALM BEACH
 This plat was filed for
 record at _____ M. this _____ day
 of _____ 1996, and duly
 recorded in Plat Book No. _____
 on Pages _____ thru _____
 DOROTHY H. WILKEN
 Clerk Circuit Court
 By _____ D. C.

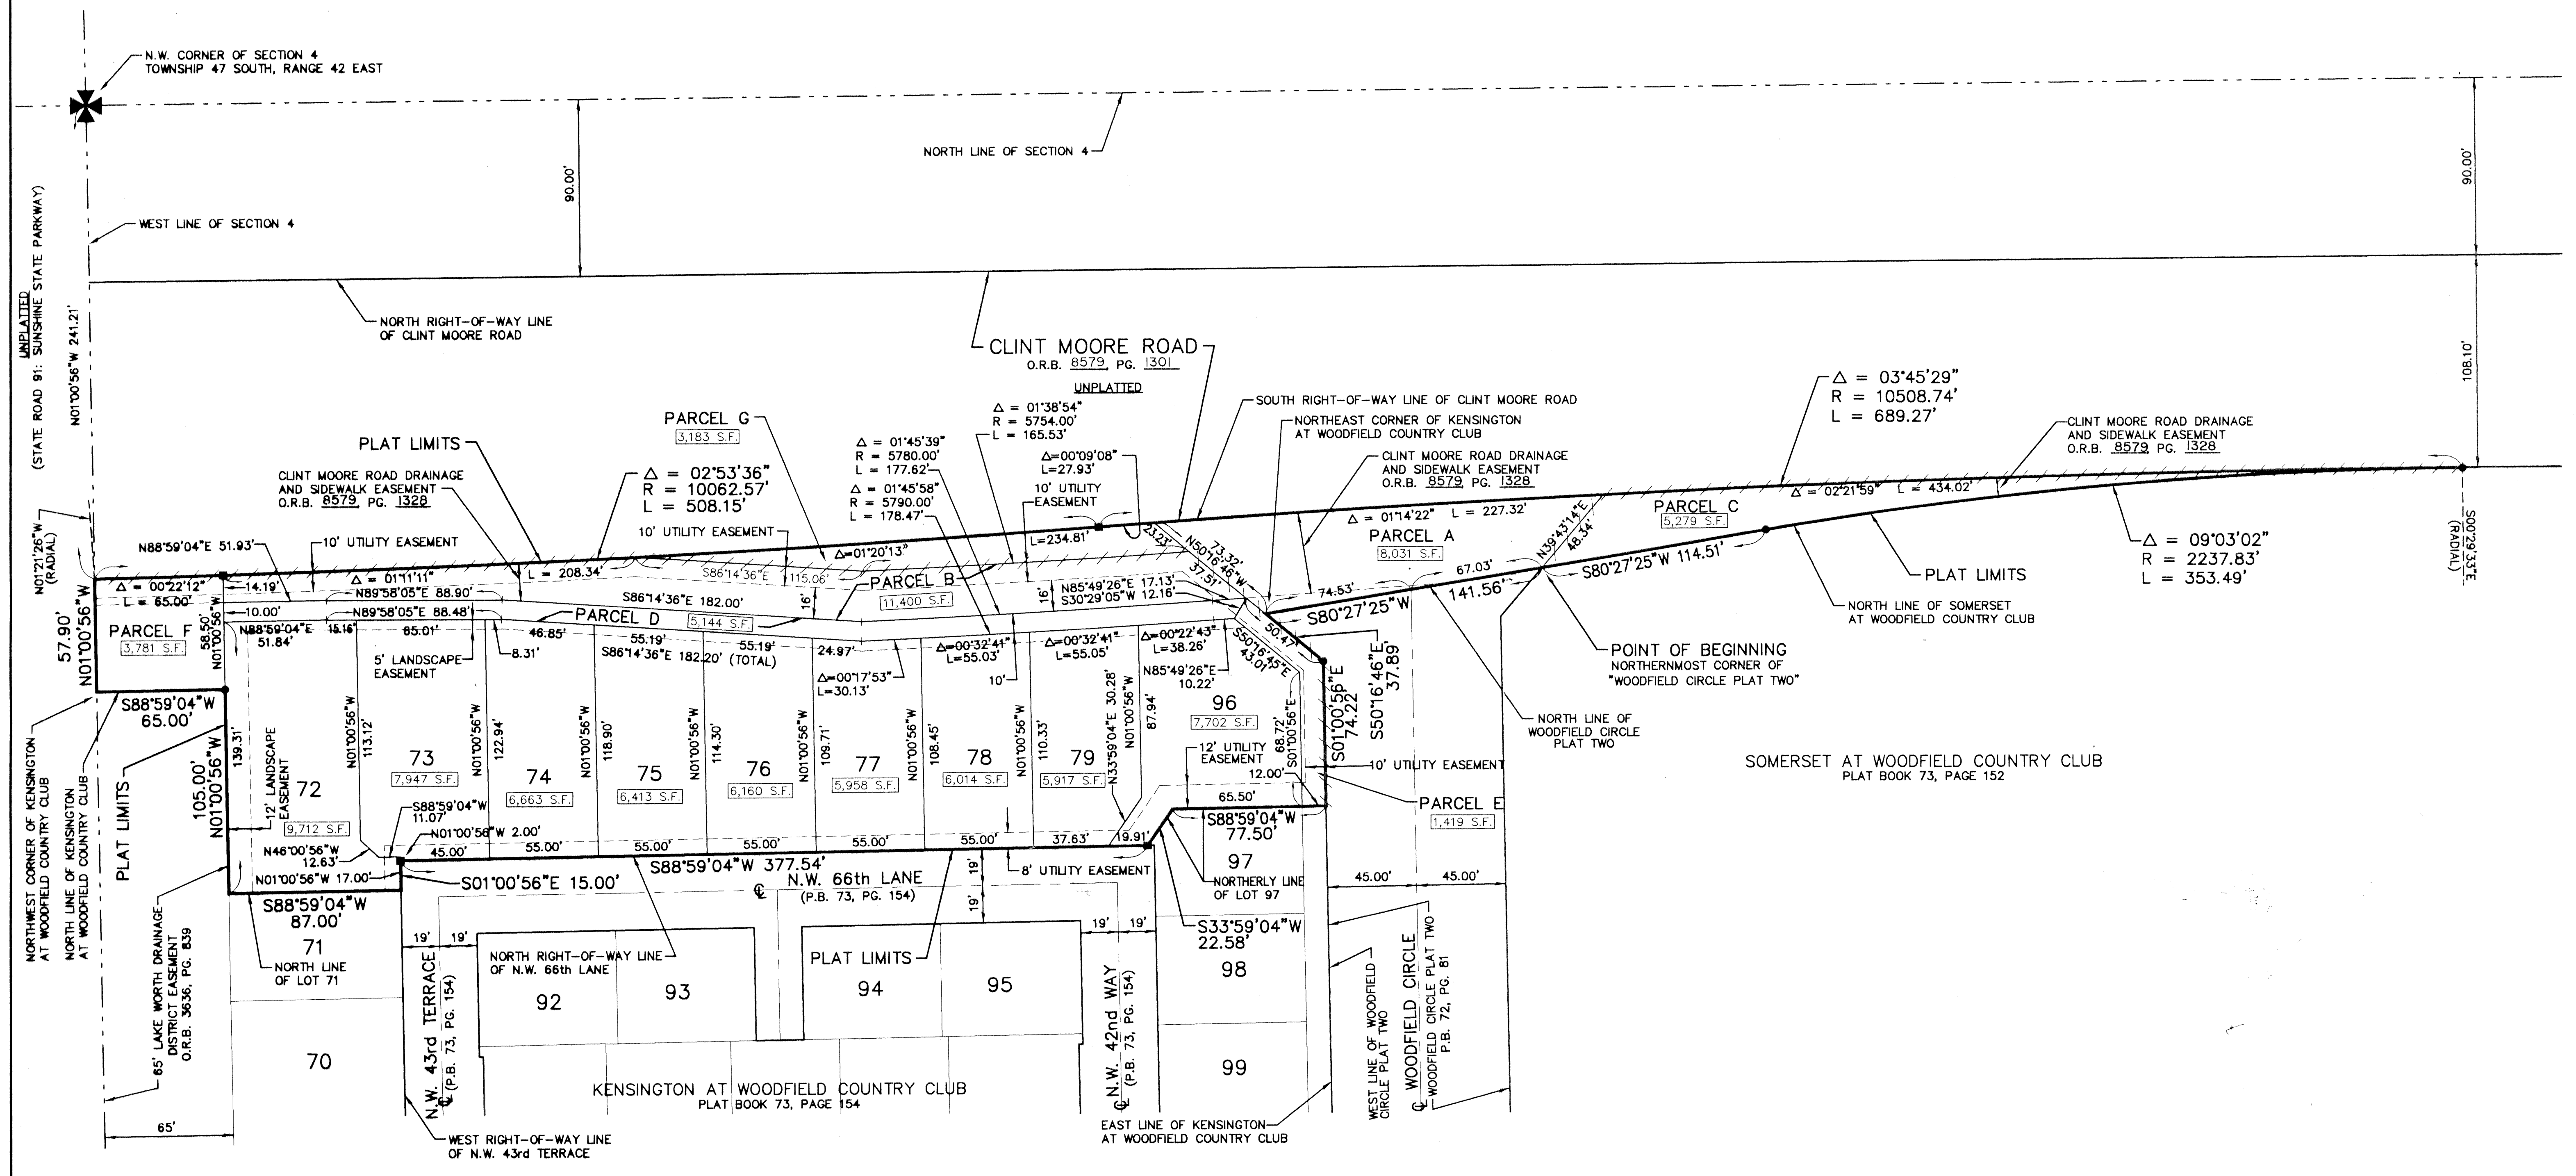

1A2 604
 KENSINGTON AT WOODFIELD COUNTRY CLUB
 SUBDIVISION # _____
 BOOK 77
 FLOOD MAP # _____
 QUAD # _____
 SE _____
 PUD NAME City of Boca Raton

COMPUTED _____
 DRAWN D. BACHOR
 CHECKED _____
 APPROVED _____
 JOB NO. 94-247