

STATE OF FLORIDA
DEPARTMENT OF ENVIRONMENTAL PROTECTION

137


PALM BEACH COUNTY
COASTAL CONSTRUCTION CONTROL LINE
MAP OF RECORD



COUNTY OF PALM BEACH)
STATE OF FLORIDA)
This Plat was filed for record at 2:43 P.M.
the 22 day of August 1997
and duly recorded in Plat Book No. 80
on page 137-155
DOROTHY H. WILKEN, Clerk of Circuit Court
by *[Signature]* D.C.

BUREAU OF BEACHES AND COASTAL SYSTEMS
3900 COMMONWEALTH BLVD.
TALLAHASSEE, FL 32399
(904) 487-4471


T 47 S T 46 S T 45 S T 44 S T 43 S T 42 S T 41 S T 40 S

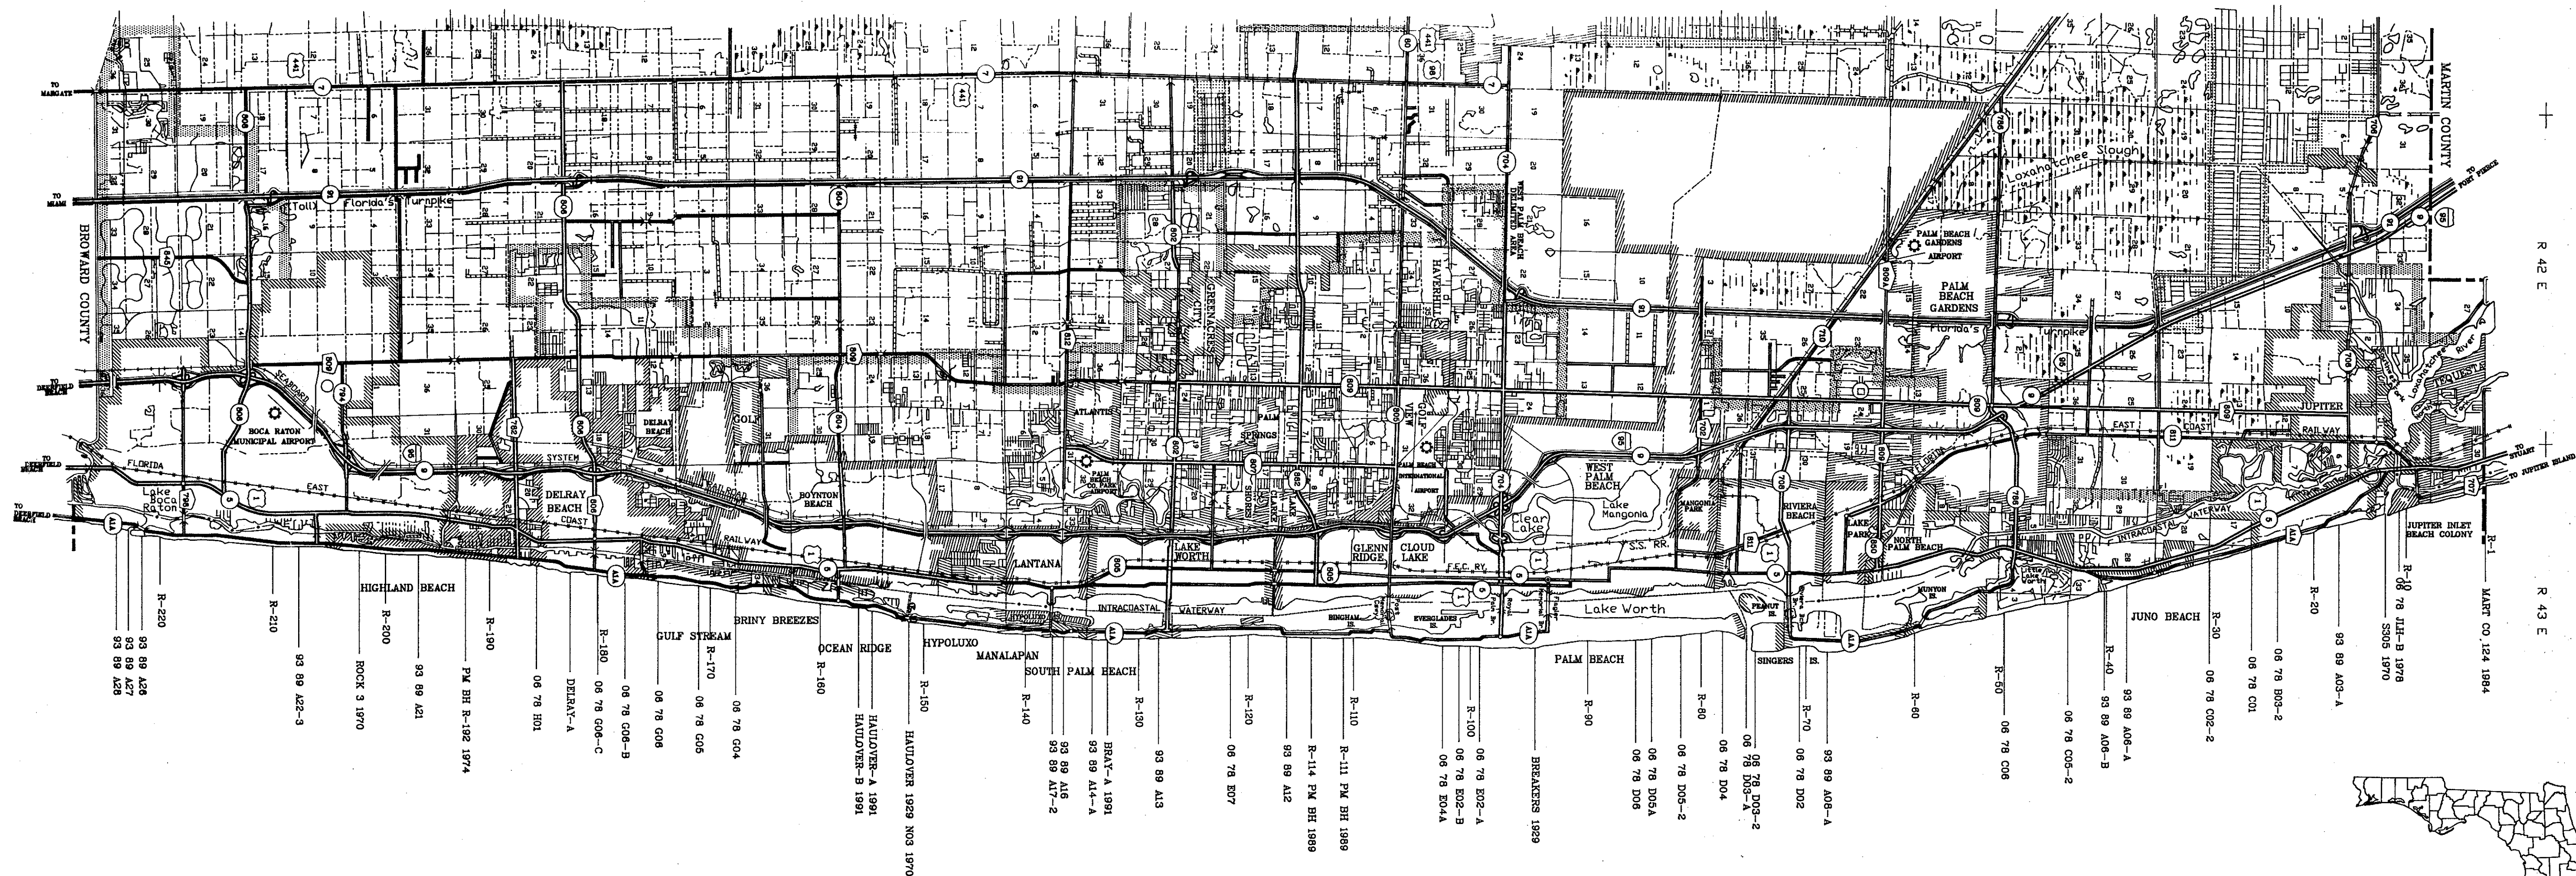

Division of Coastal Management
PAGE 137
BOOK 80
FLOOD MAP #
FLOOD ZONING
ZIP CODE
FLOOD ZONE
QUAD #
SE
PHD NAME

INDEX:
SHEET 1: COVERSHEET, LOCATION SKETCH
SHEETS 2 & 3: LEGAL DESCRIPTION BODY, LEGEND
SHEET 4: FINAL COORDINATE LISTING, CERTIFICATIONS
SHEETS 5 THROUGH 19: COASTAL CONSTRUCTION CONTROL LINE MAPS

ATLANTIC OCEAN

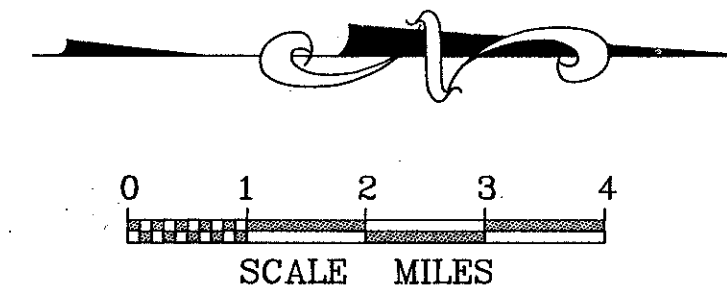

Recorded August 22, 1997, in "CCCL Book 80" Pages 137 through 155
This Legal Description and Map of Record replaces and supercedes the Legal Description and Map of Record dated January 17, 1979 filed in "Plat Book 36, Pages 91 through 107."

