


HOMESTEAD VILLAGE


BEING A REPLAT OF A PORTION OF TRACT A BOCA COMMERCE CENTER PHASE 1 AS RECORDED IN PLAT BOOK 46, PAGE 44 OF THE PUBLIC RECORDS IN AND FOR PALM BEACH COUNTY, FLORIDA, LYING IN SECTION 4, TOWNSHIP 47 SOUTH, RANGE 42 EAST, CITY OF BOCA RATON, PALM BEACH COUNTY, FLORIDA
SHEET NO. 2 OF 2

GEE & JENSON
ENGINEERS - ARCHITECTS - PLANNERS, INC.
WEST PALM BEACH, FLORIDA
APRIL 1997

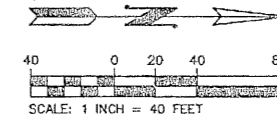

160

STATE OF FLORIDA
COUNTY OF PALM BEACH
This plat was filed for record at _____, this _____ day of _____, 1997, and duly recorded in Plat Book No. _____ on Pages _____ thru _____.
DOROTHY H. WILKEN
Clerk Circuit Court
By _____ D. C.

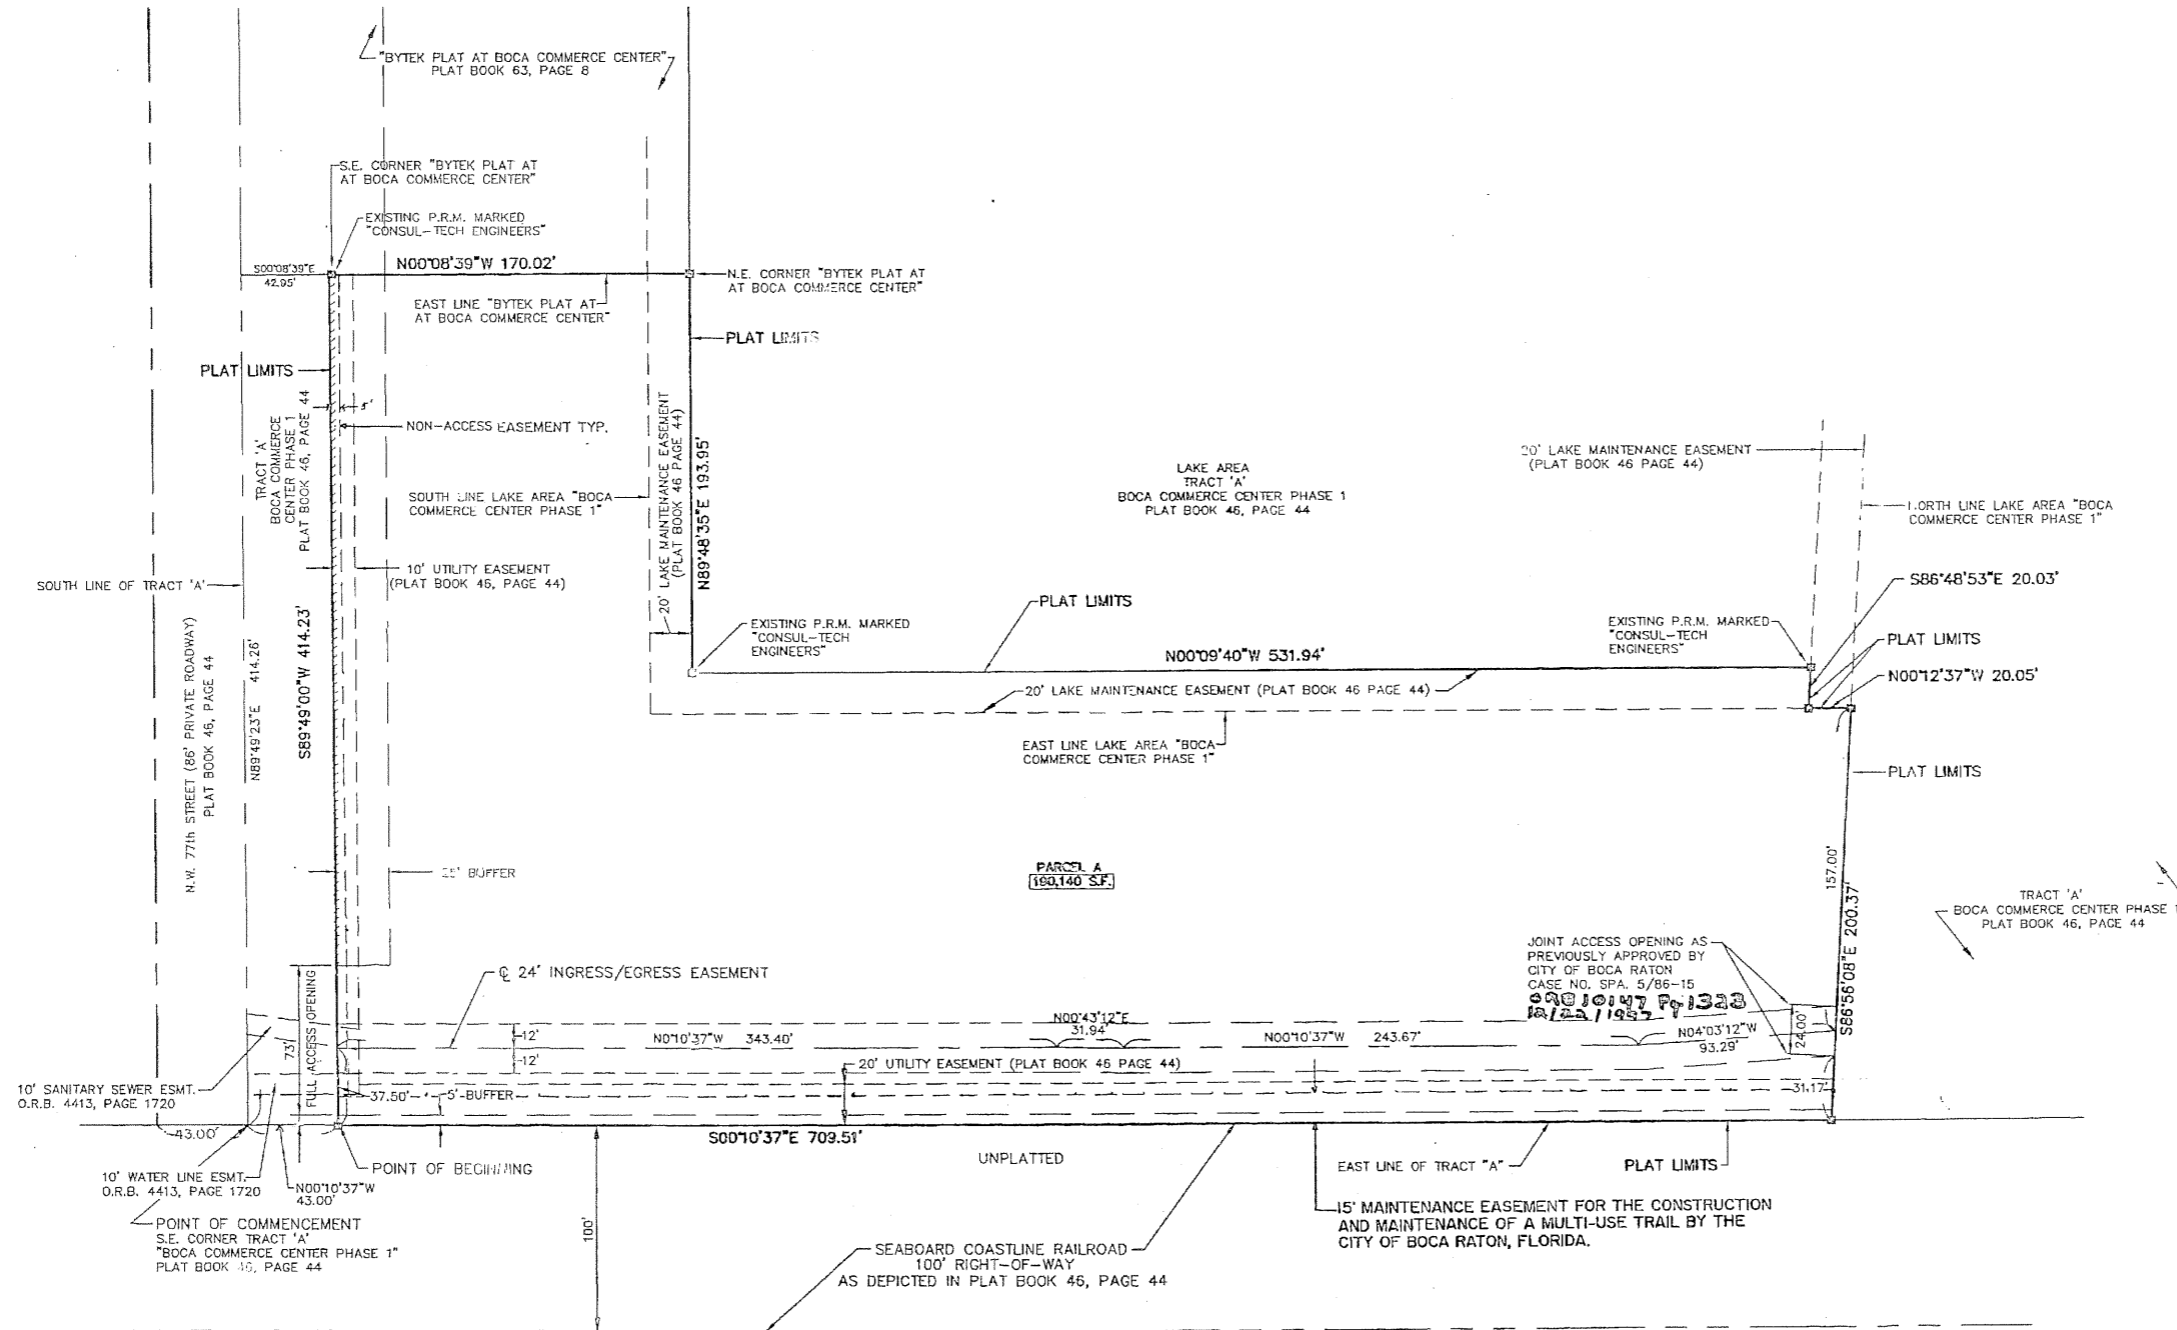

THIS INSTRUMENT PREPARED BY:
JAMES A. DAVIS, PSM
FOR GEE & JENSON, ENGINEERS - ARCHITECTS - PLANNERS, INC.
(FLORIDA CERTIFICATE OF AUTHORIZATION NUMBER LB2934)
ONE HARVARD CIRCLE
WEST PALM BEACH, FLORIDA 33409-1923