

# JONES - PARCEL "D-2"


A PORTION OF JONES P.U.D., BEING A REPLAT OF TRACT "F" AND TRACT "E", JONES - PARCEL "D" AS RECORDED IN PLAT BOOK 79, PAGES 187 THROUGH 192 OF THE PUBLIC RECORDS OF PALM BEACH COUNTY, FLORIDA, SITUATE IN SECTION 33, TOWNSHIP 45 SOUTH, RANGE 42 EAST, PALM BEACH COUNTY, FLORIDA

SHEET 3 OF 7


MARCH 1998

0683-003

107

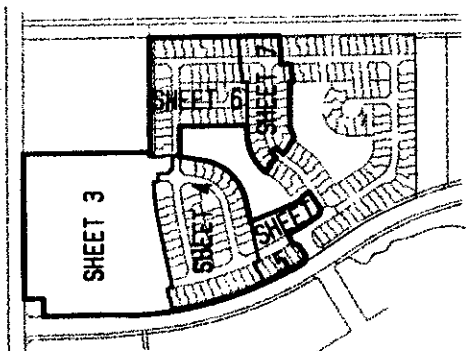

STATE OF FLORIDA } SS  
COUNTY OF PALM BEACH)  
THIS PLAT WAS FILED FOR RECORD AT \_\_\_\_\_ DAY OF THIS \_\_\_\_\_ AD, 1998 AND DULY RECORDED IN PLAT BOOK \_\_\_\_\_ ON PAGES \_\_\_\_\_ AND \_\_\_\_\_  
DOROTHY H. MILKEN, CLERK  
CIRCUIT COURT  
BY: \_\_\_\_\_ DC

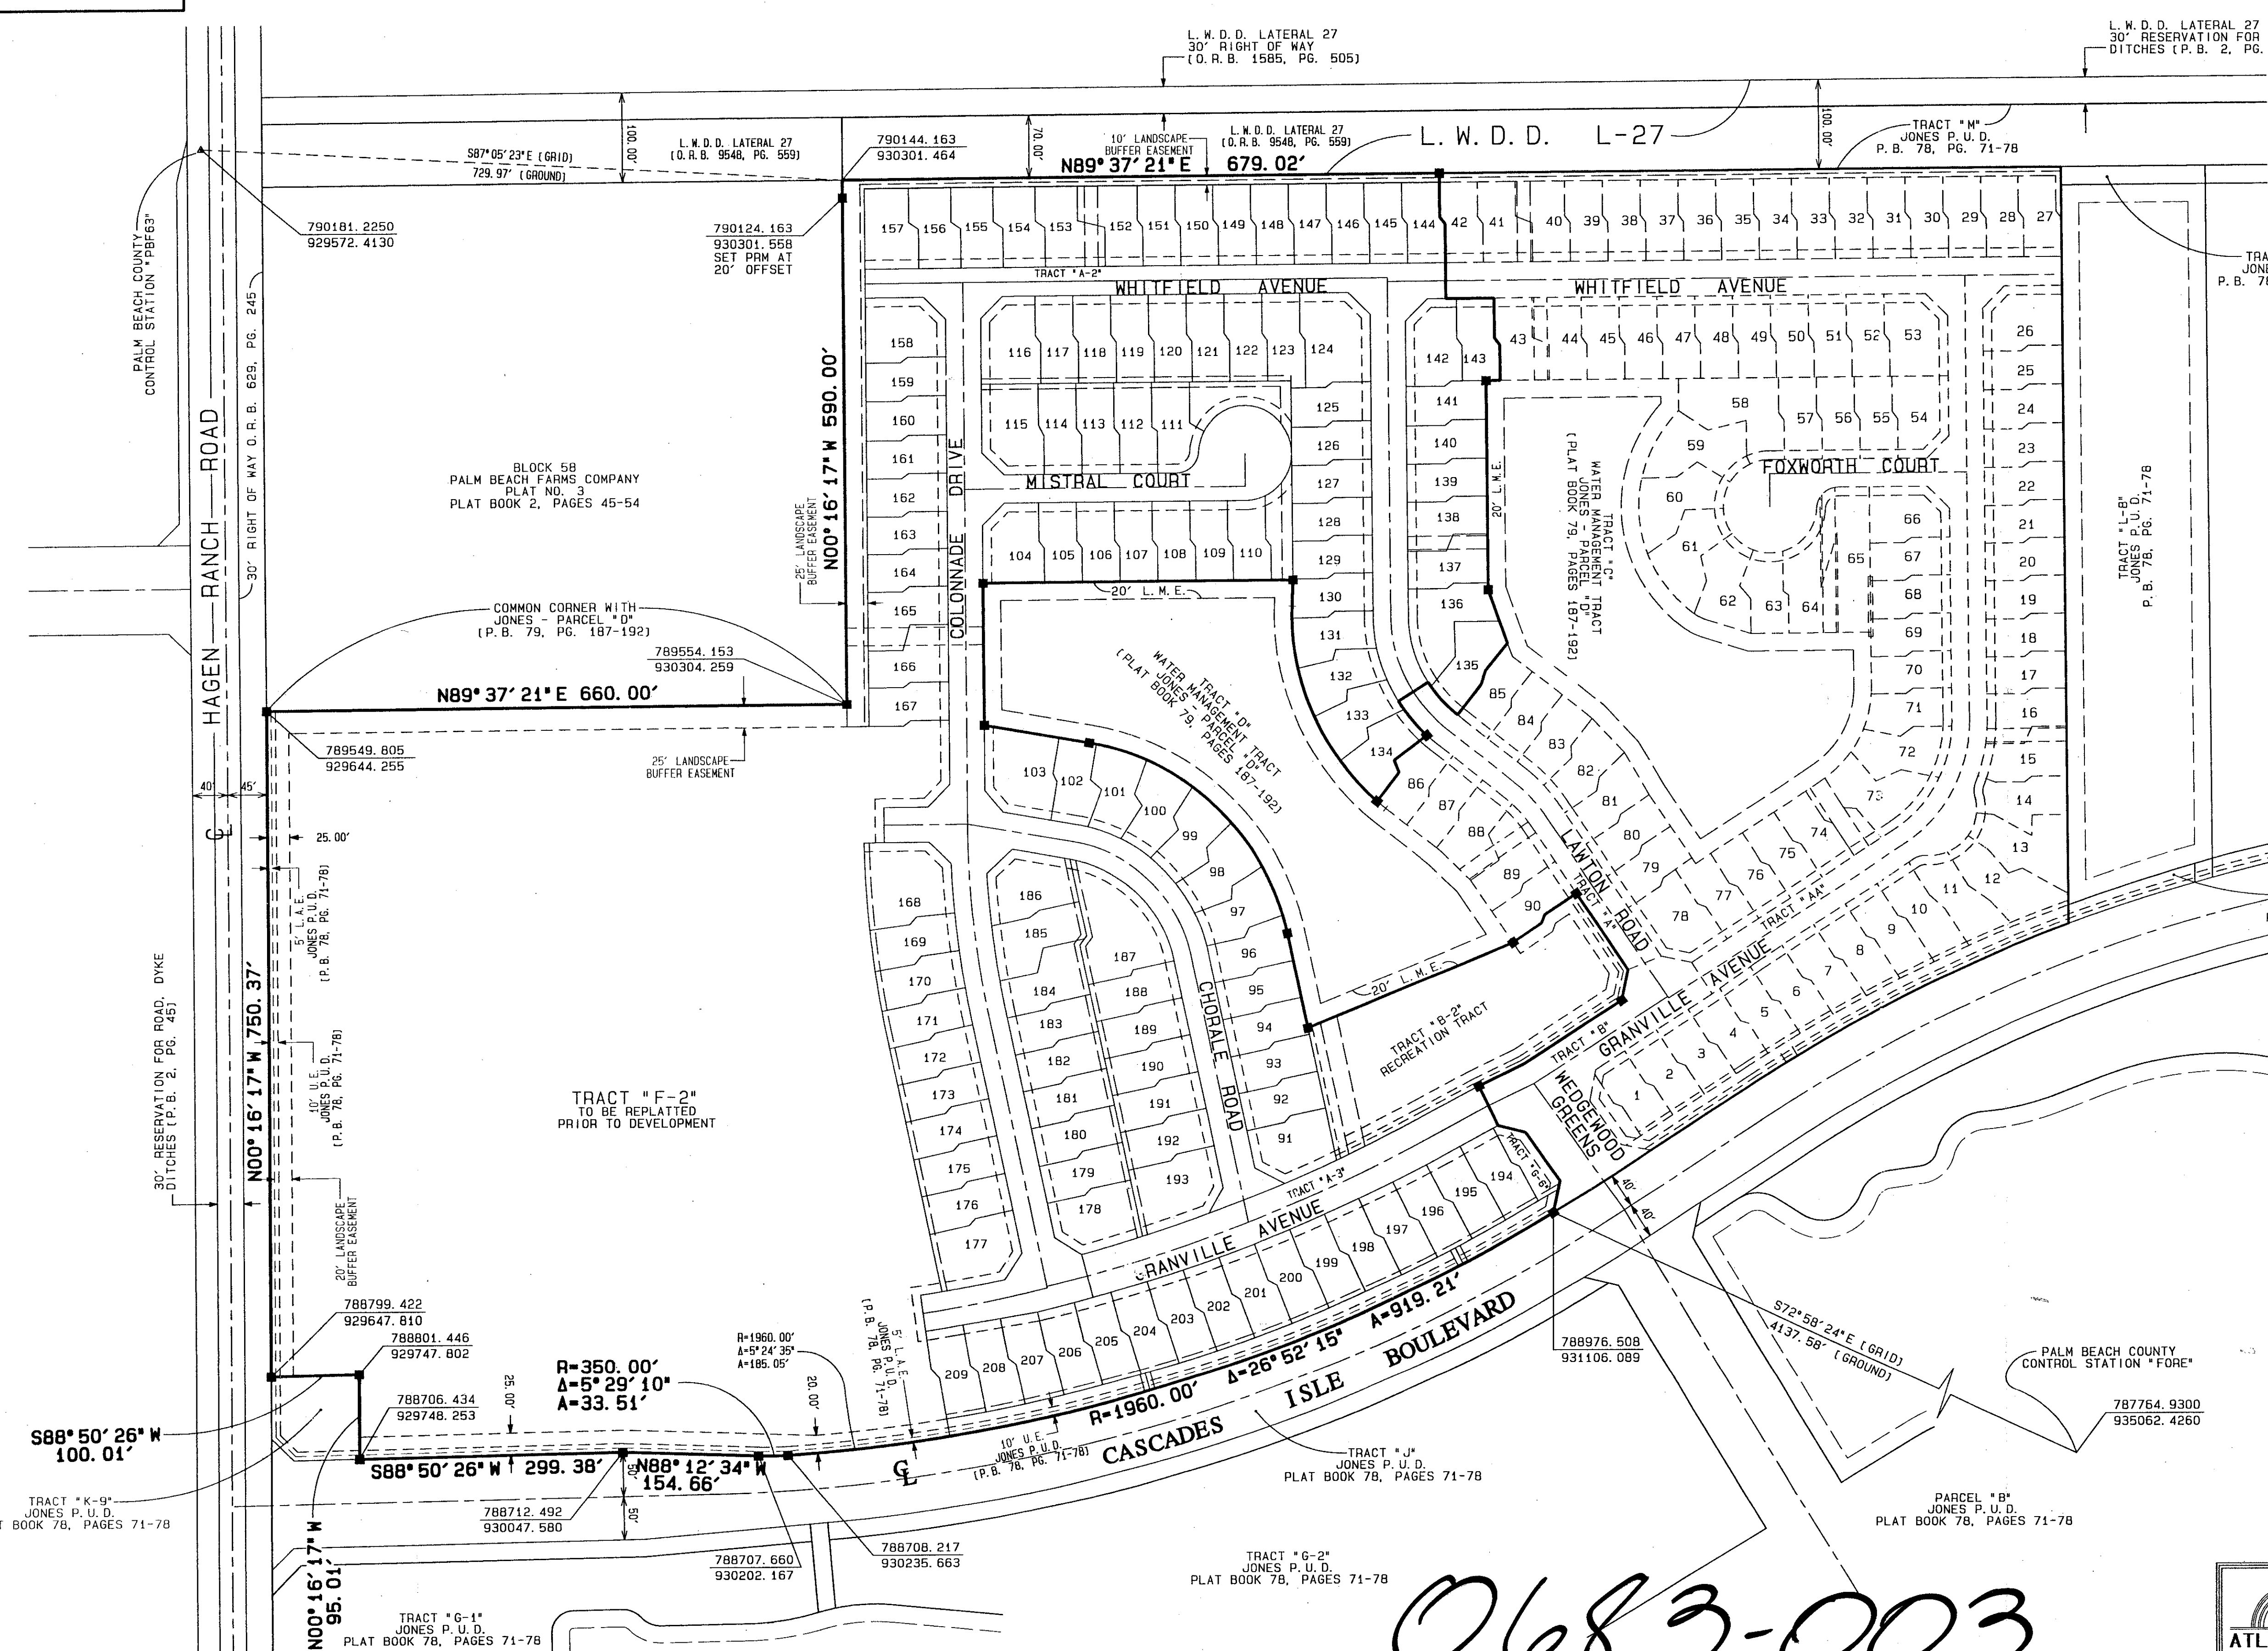


*PET. 95-19  
ALLOC. \$0001 \*  
NO SCHOOLS-  
RESTRICTIVE  
COVENANT  
5/3/3/K*

- LEGEND:
- Δ = CENTRAL ANGLE/DELTA
  - CL = CENTERLINE
  - CH = CHORD
  - D.B. = DEED BOOK
  - D.E. = DRAINAGE EASEMENT
  - F.P. & L. = FLORIDA POWER AND LIGHT COMPANY
  - A = ARC LENGTH
  - L.A.E. = LIMITED ACCESS EASEMENT
  - L.M.A.E. = LAKE MAINTENANCE ACCESS EASEMENT
  - L.M.E. = LAKE MAINTENANCE EASEMENT
  - W.D.D. = LAKE WORTH DRAINAGE DISTRICT
  - N.R. = NON-RADIAL
  - N.T.S. = NOT TO SCALE
  - D.R.B. = OFFICIAL RECORDS BOOK
  - P.B. = PLAT BOOK
  - PG. = PAGE
  - P.O.B. = POINT OF BEGINNING
  - P.O.C. = POINT OF COMMENCEMENT
  - R = RADIUS (RADI)
  - R.F. = RADIAL TO FRONT LOT LINE
  - R.R. = RADIAL TO REAR LOT LINE
  - R/W = RIGHT OF WAY
  - U.E. = UTILITY EASEMENT
  - W.C. = WITNESS CORNER
  - Z.L.M.E. = ZERO LOT LINE MAINTENANCE EASEMENT
  - = PERMANENT CONTROL POINT (PCP)
  - PCP #4380
  - = PERMANENT REFERENCE MONUMENT (PRM)
  - SET PRM #4380

*\*ROADS  
\$9000 PER UNIT MF  
BEFORE 12/1/90  
RETIREMENT UNIT  
\$1500 PER UNIT SFD*

*12/1/97  
THAN  
9/30/98  
\$10890 PER UNIT  
MF RET. UNIT  
\$14529 PER  
UNIT SFD*

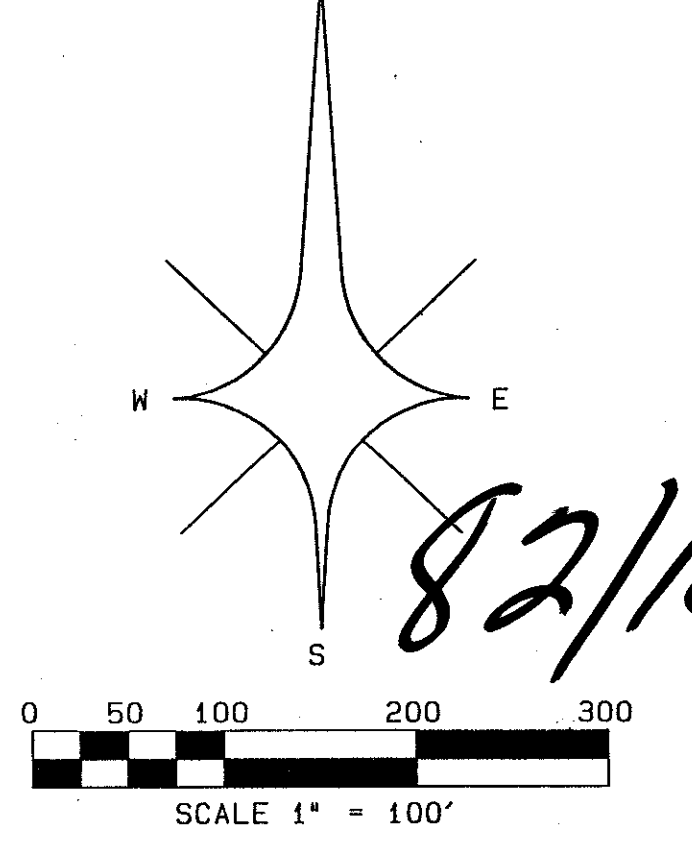

0683-003

PROFESSIONAL SURVEYORS AND MAPPERS  
**ATLANTIC - CARIBBEAN MAPPING, INC.**  
3062 JOG ROAD - GREENACRES, FLORIDA 33467  
(561) 964-7884; FAX (561) 964-1969

SUBMISSION # Jones Parcel D-2  
BOOK 82 PAGE 107  
FLOOD ZONE  
QUAD # 50  
02 95-019  
ZIP CODE  
PUD NAME Amherst PUD