


KEY MAP
NOT TO SCALE

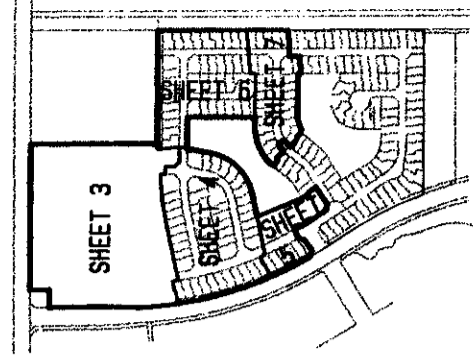

JONES - PARCEL "D-2"

0683-003

111

A PORTION OF JONES P.U.D., BEING A REPLAT OF TRACT "F" AND TRACT "E", JONES - PARCEL "D" AS RECORDED IN PLAT BOOK 79, PAGES 187 THROUGH 192 OF THE PUBLIC RECORDS OF PALM BEACH COUNTY, FLORIDA, SITUATE IN SECTION 33, TOWNSHIP 45 SOUTH, RANGE 42 EAST, PALM BEACH COUNTY, FLORIDA

SHEET 7 OF 7

MARCH 1998


STATE OF FLORIDA } SS
COUNTY OF PALM BEACH }
THIS PLAT WAS FILED FOR
RECORD AT _____ DAY OF
THIS _____ AD, 1998 AND
DULY RECORDED IN PLAT BOOK
_____ ON PAGES _____ AND
DOROTHY H. WILKEN, CLERK
CIRCUIT COURT
BY: _____ DC

LEGEND:

- A = CENTRAL ANGLE/Delta
- CH = CENTERLINE
- CD = CHORD
- D.B. = DEED BOOK
- D.E. = DRAINAGE EASEMENT
- F.P.C. = FLORIDA POWER AND LIGHT COMPANY
- A = ARC LENGTH
- L.A.E. = LIMITED ACCESS EASEMENT
- L.M.A.E. = LAKE MAINTENANCE ACCESS EASEMENT
- L.M.E. = LAKE MAINTENANCE EASEMENT
- L.W.D. = LAKE WORTH DRAINAGE DISTRICT
- N.R. = NON-RADIAL
- N.T.S. = NOT TO SCALE
- O.R.B. = OFFICIAL RECORDS BOOK
- P.B. = PLAT BOOK
- P.G. = PAGE
- P.O.B. = POINT OF BEGINNING
- P.O.C. = POINT OF COMMENCEMENT
- R = RADIUS (RADI)
- R.F. = RADIAL TO FRONT LOT LINE
- R.R. = RADIAL TO REAR LOT LINE
- R/W = RIGHT OF WAY
- U.E. = UTILITY EASEMENT
- W.C. = WITNESS CORNER
- Z.L.L.M.E. = ZERO LOT LINE MAINTENANCE EASEMENT
- PCP = PERMANENT CONTROL POINT (PCP)
- PCP #4380
- = PERMANENT REFERENCE MONUMENT (PRM)
- SET PRM #4380

TRACT "D"
WATER MANAGEMENT TRACT
JONES - PARCEL "D"
(PLAT BOOK 79, PAGES 187-192)

MATCH LINE SEE SHEET 6 OF 7

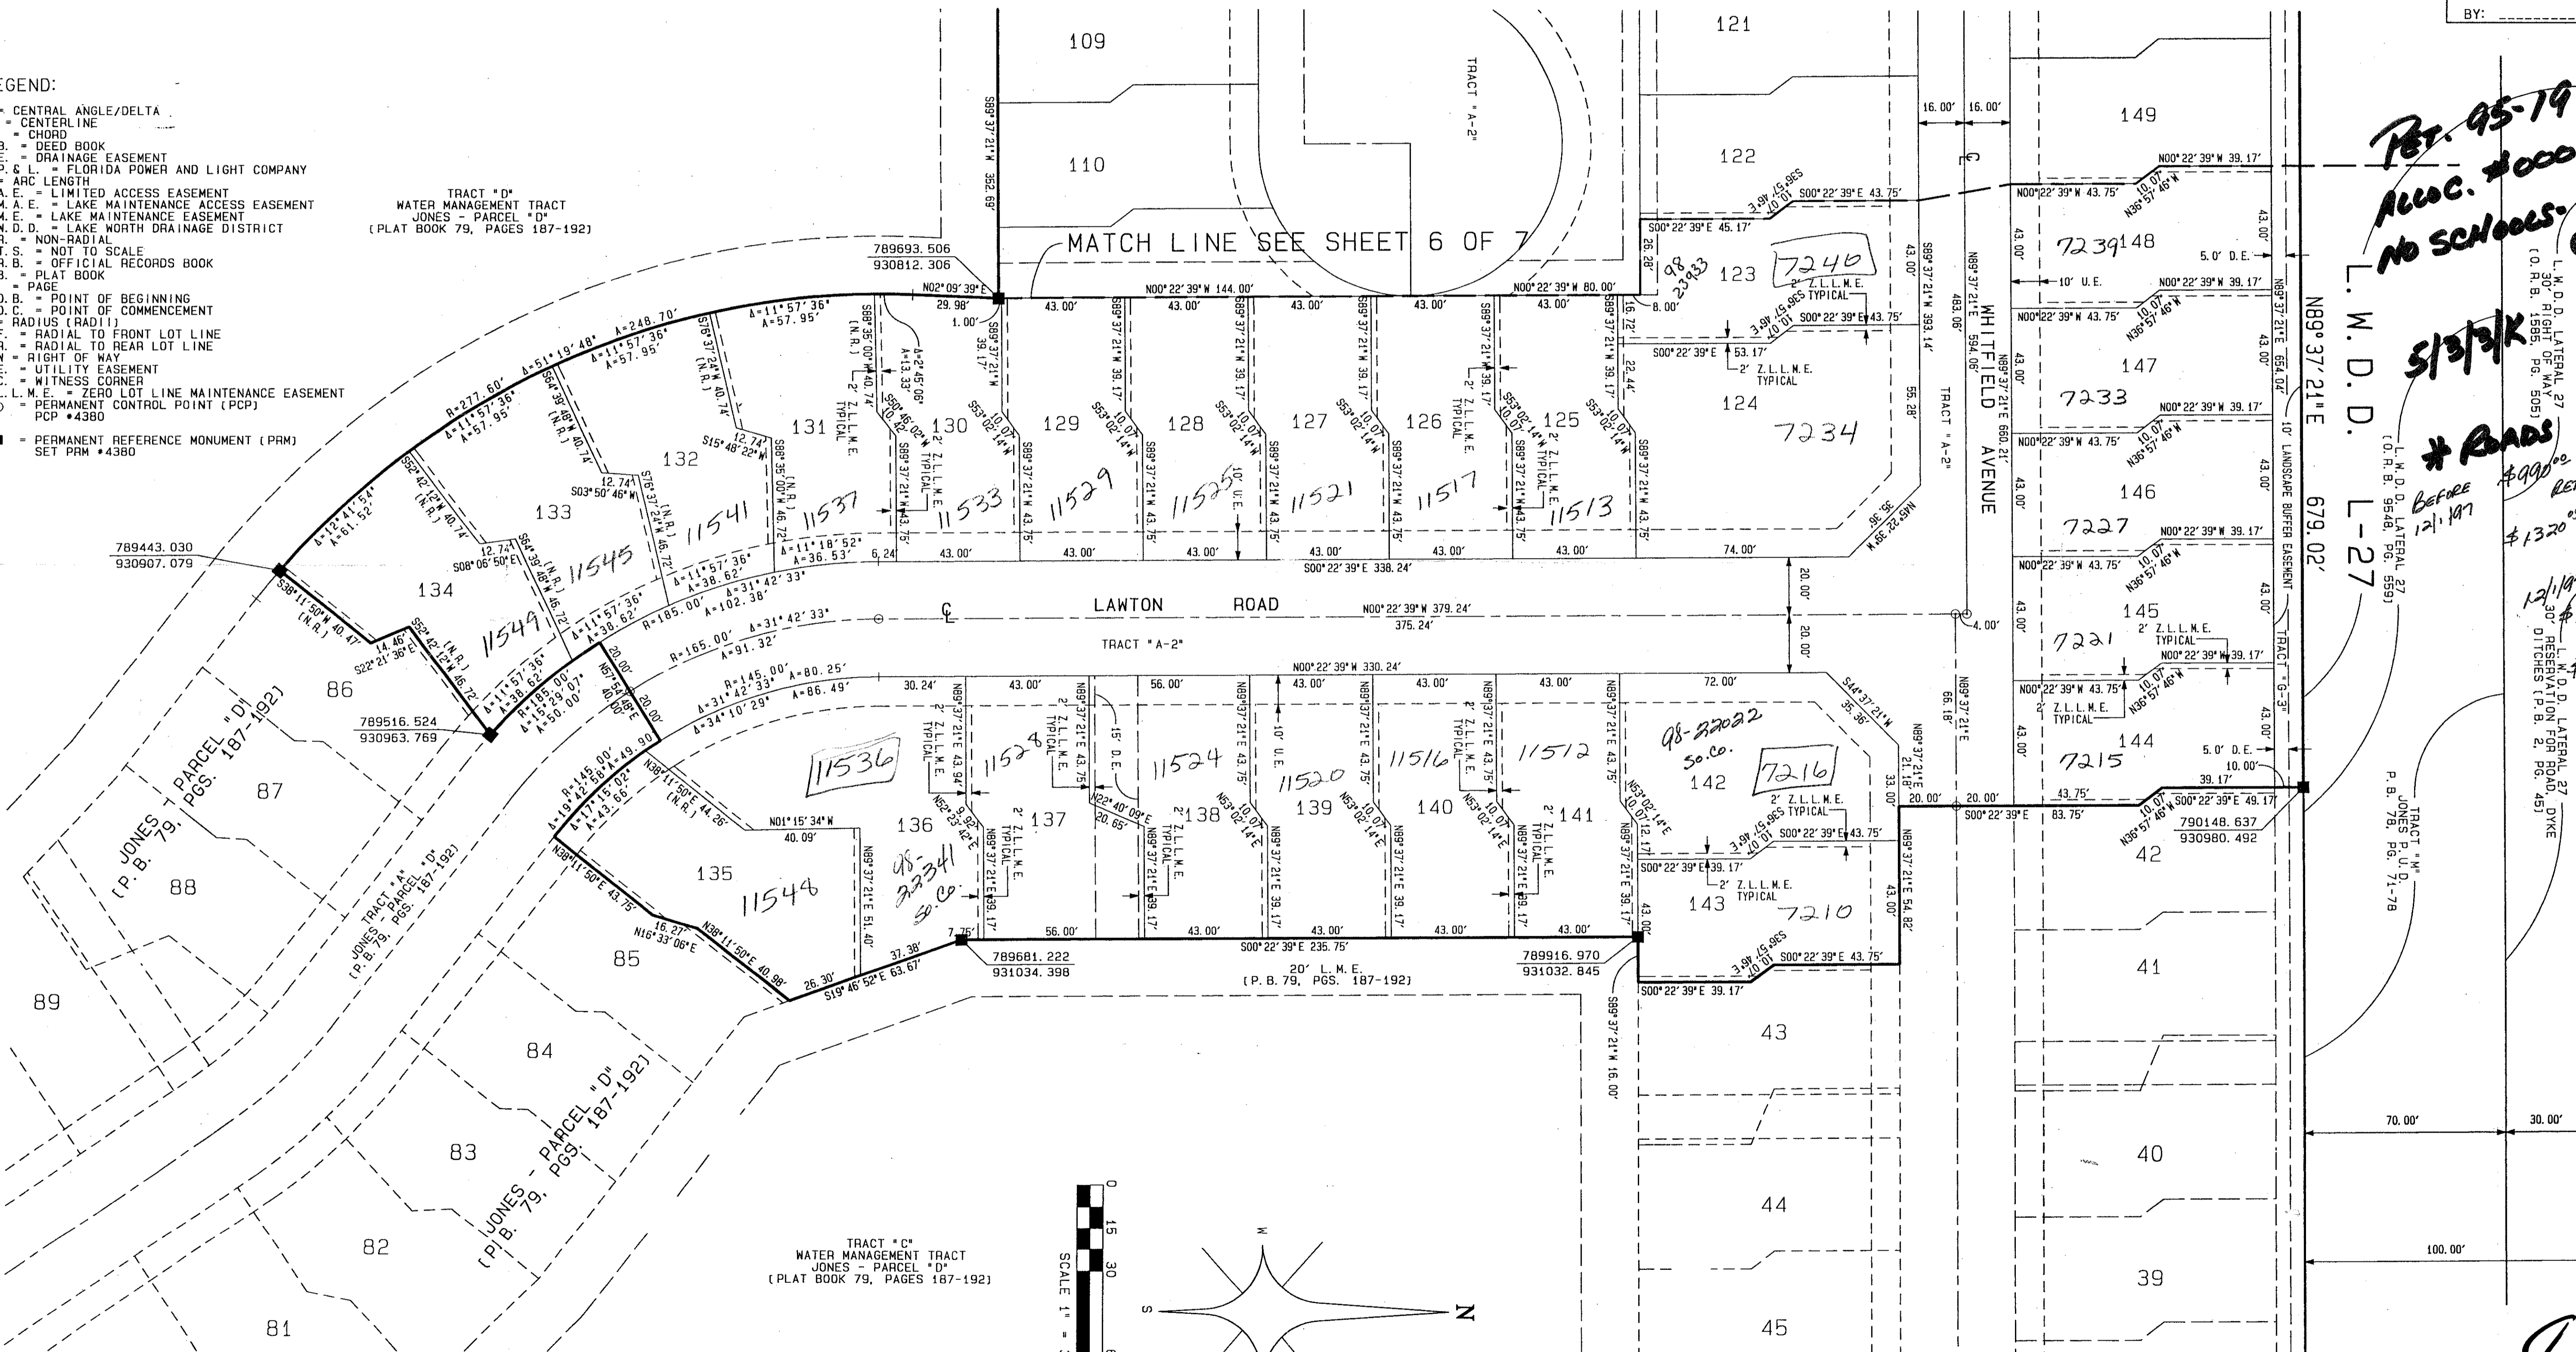

*187-95-19
ALLOC. #0001 &
NO SCHOOLS RESTRICTIVE
COVENANT*

S/S/S/K

** ROADS
BEFORE 12/1/97
\$990⁰⁰ PER UNIT OF
RETIREMENT UNIT
\$1320⁰⁰ PER UNIT - SFD
12/1/97 THEN 9/30/98
\$1080⁰⁰ PER UNIT OF
RETIREMENT UNIT
\$1452⁰⁰ PER UNIT SFD*

82/111

0683-003

PROFESSIONAL
SURVEYORS
AND MAPPERS

ATLANTIC - CARIBBEAN MAPPING, INC.
3062 J06 ROAD - GREENACRES, FLORIDA 33467
(561) 964-7884; FAX (561) 964-1969

*REVISION # Jones Parcel D-2
BOOK 82
PAGE 111
FLOOD MAP # 200A
ZONING PDD
QUAD # 60
SE 95-019
ZIP CODE 33437*