

THIS INSTRUMENT PREPARED BY:  
MICHAEL D. ROSE, PSM

# PONTE VERDE

0722-001  
SHEET 5 OF 6 SHEETS


# 87

**SDA SHAH & ASSOCIATES**  
**DROTOS**  
ENGINEERING SURVEYING PLANNING  
CERTIFICATE OF AUTHORIZATION NO. LB6456  
1885 W. Commercial Blvd. • Suite 190 • Ft. Lauderdale, FL 33309  
PH: 954-776-7604 • FAX: 954-776-7608


JANUARY 1998

A PORTION OF THE PONTE VERDE P.U.D.


A REPLAT OF A PORTION OF TRACTS 13 AND 14, TRACT 15 LESS THE WEST 60.72 FEET, AND ALL OF TRACTS 16 AND 17, BLOCK 78, TOGETHER WITH ALL OF THAT CERTAIN 30 FOOT WIDE ROAD RIGHT-OF-WAY LYING SOUTH OF AND ADJACENT TO TRACTS 17 AND 16, TRACT 15, LESS THE WEST 60.72 FEET THEREOF, AND THE SOUTH 15 FEET OF THE WEST 4.71 FEET OF SAID 30 FOOT WIDE ROAD RIGHT-OF-WAY LYING SOUTH OF TRACT 18, BLOCK 78, THE PALM BEACH FARMS CO. PLAT NO. 3, ACCORDING TO THE PLAT THEREOF AS RECORDED IN PLAT BOOK 2, PAGES 45-54, OF THE PUBLIC RECORDS OF PALM BEACH COUNTY, FLORIDA LYING IN SECTION 19, TOWNSHIP 47 SOUTH, RANGE 42 EAST, PALM BEACH COUNTY, FLORIDA.

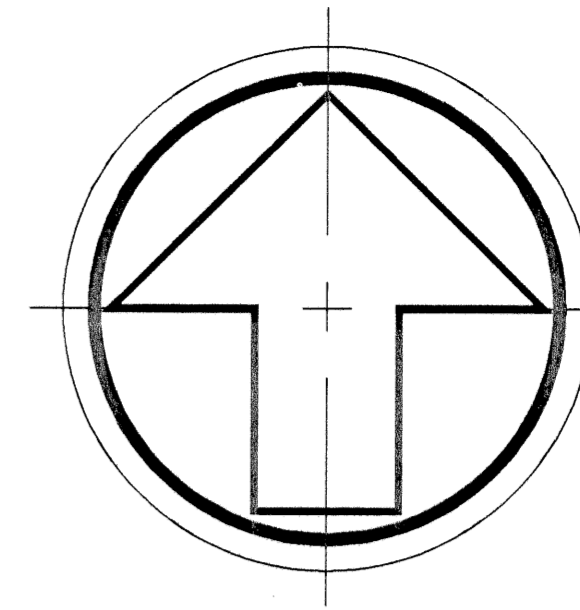

STATE OF FLORIDA SS  
COUNTY OF PALM BEACH  
This Plat was filed for record of \_\_\_\_\_ M., this \_\_\_\_\_ day of \_\_\_\_\_, 199\_\_\_\_ and duly recorded in Plat Book No. \_\_\_\_\_ on Pages \_\_\_\_\_ and \_\_\_\_\_  
DOROTHY H. WILKEN, CLERK  
BY: \_\_\_\_\_ DC

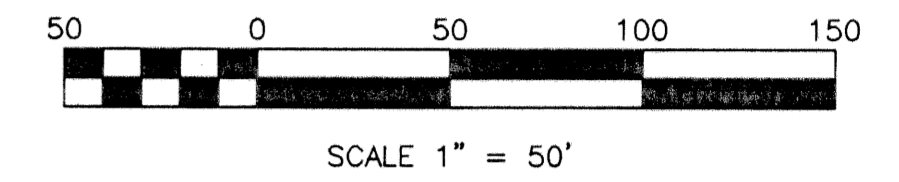


### MATCH LINE SEE SHEET 3 OF 6

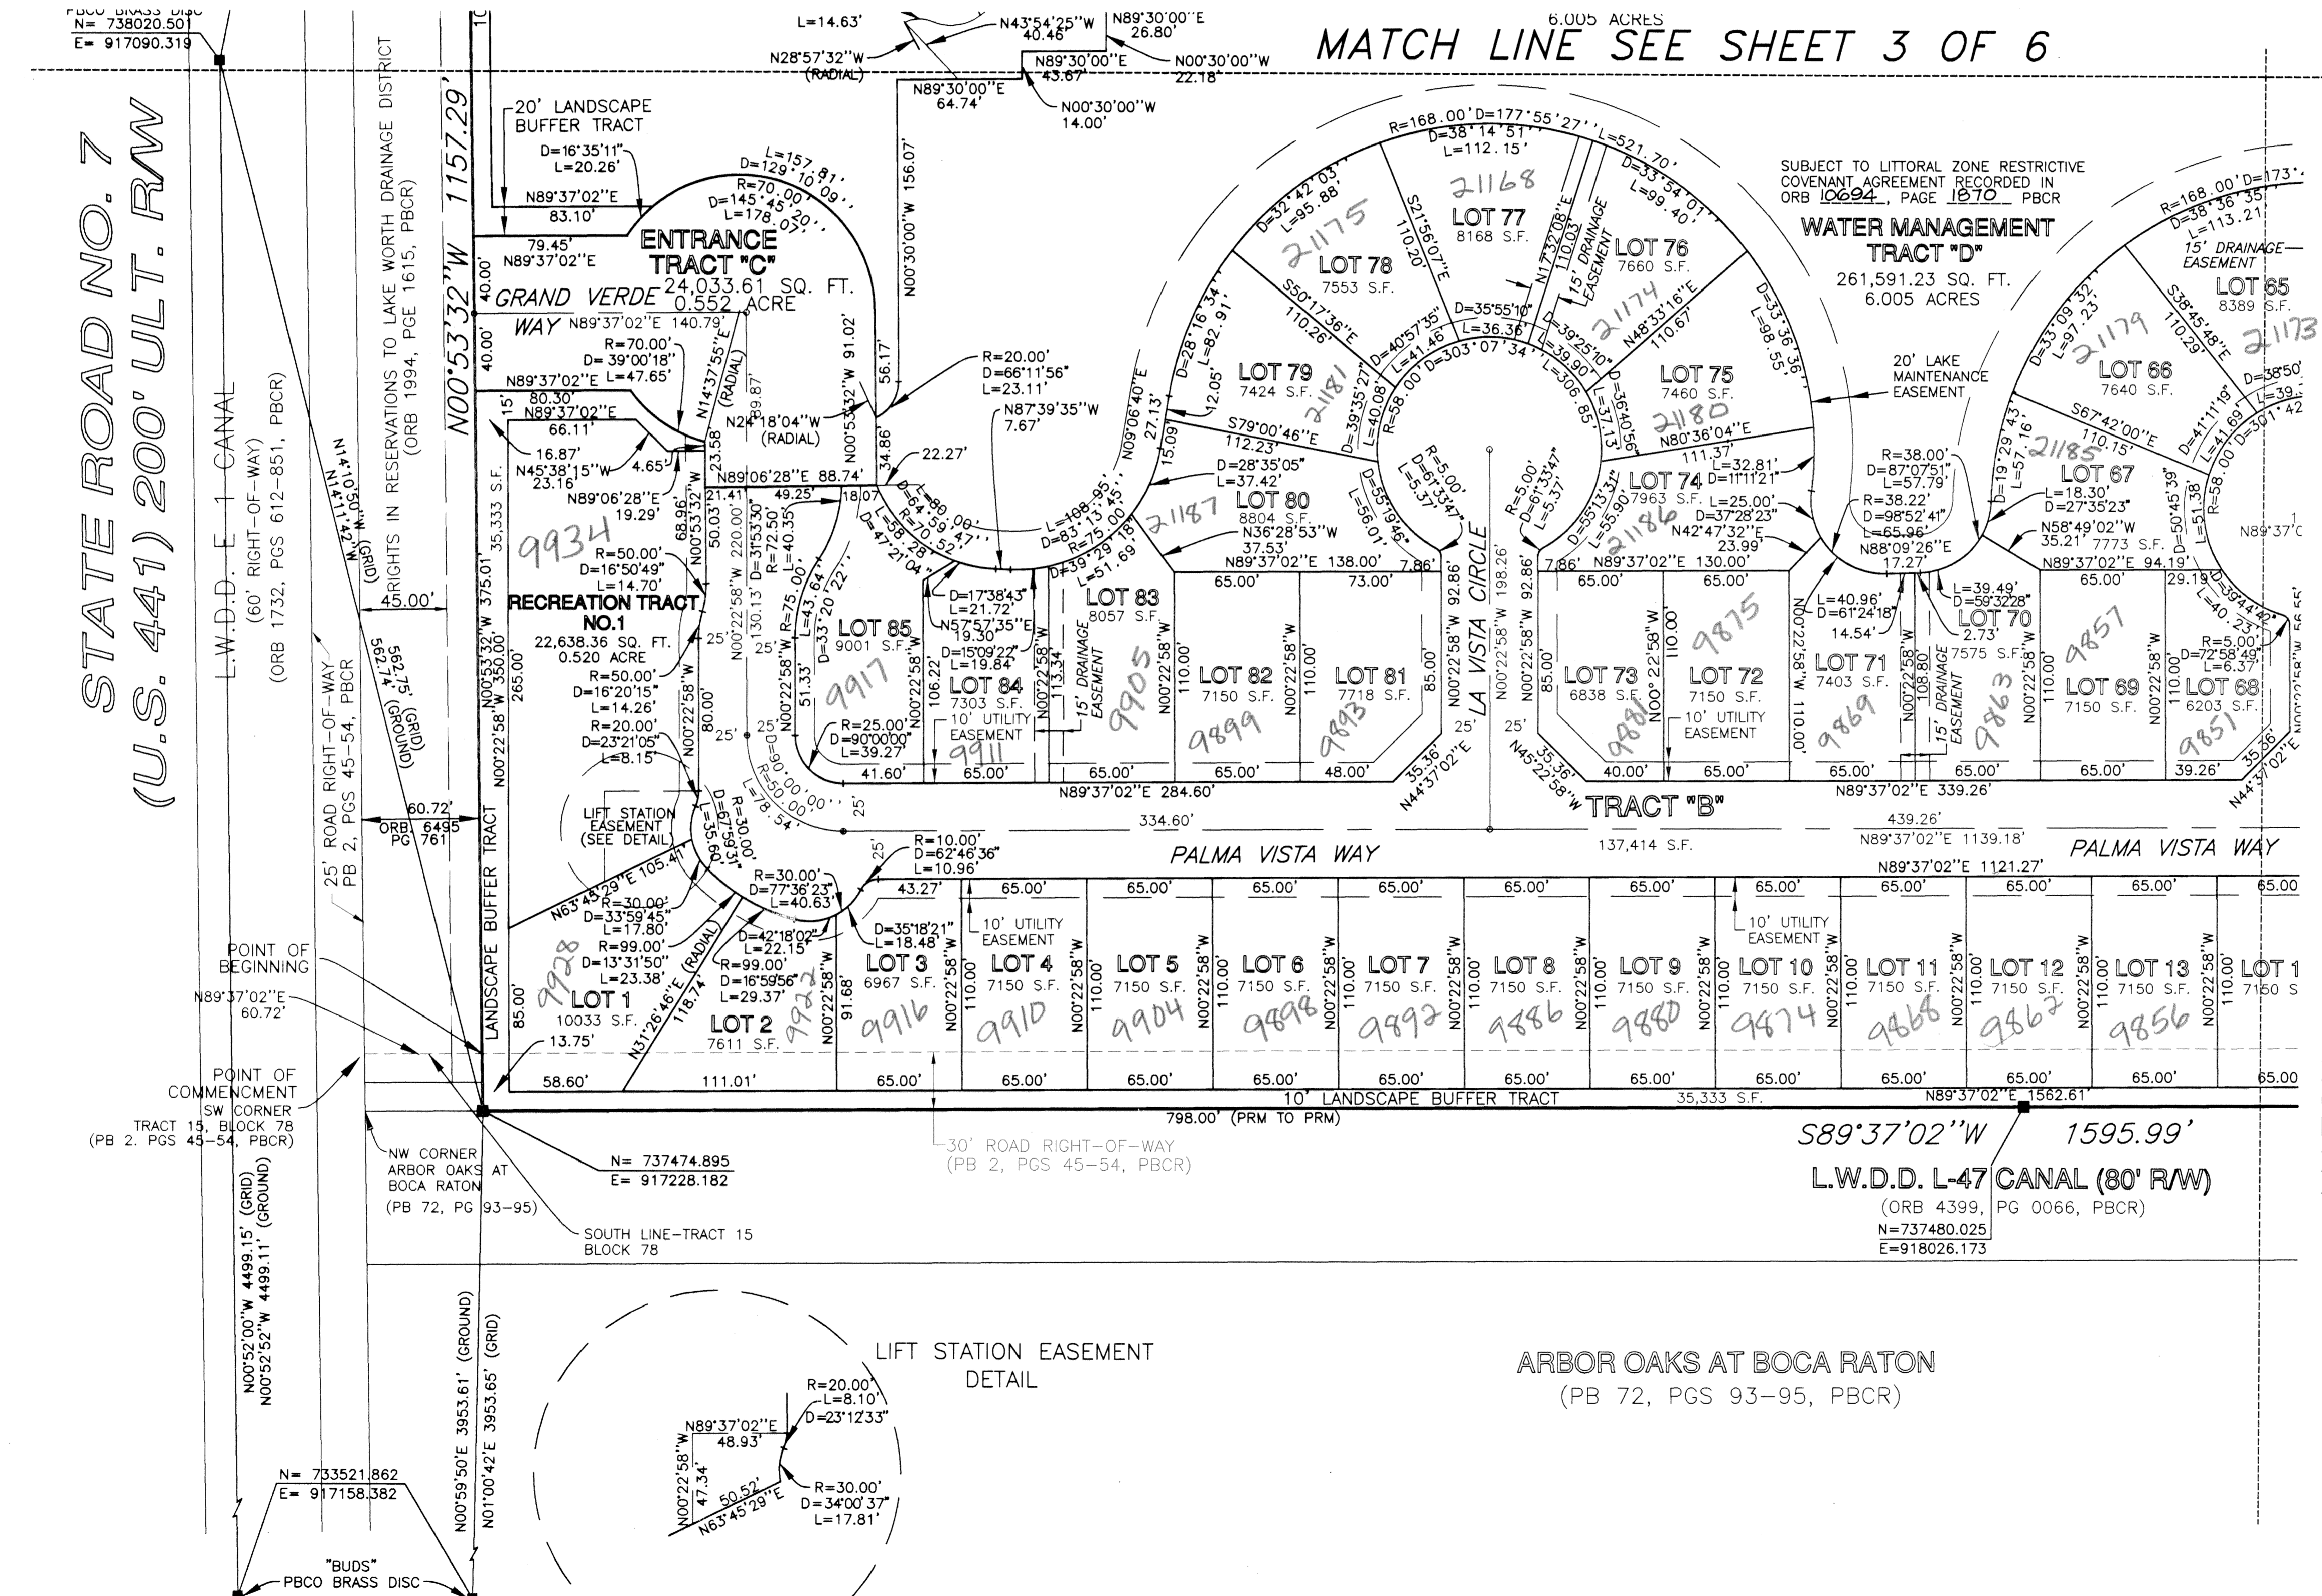

- SURVEY NOTES:**
- COORDINATES SHOWN HEREON ARE GRID DATUM AND ARE BASED ON THE NORTH AMERICAN DATUM OF 1983, 1990 ADJUSTMENT, FLORIDA EAST ZONE. COORDINATE SYSTEM IS 1983 STATE PLANE TRANSVERSE MERCATOR PROJECTION.
  - LINEAR UNIT = US SURVEY FOOT
  - SCALE FACTOR = 1.000009332 ALL DISTANCES ARE GROUND. GROUND DISTANCE x SCALE FACTOR = GRID DISTANCE.
  - BEARINGS SHOWN HEREON ARE BASED ON THE WEST LINE OF PARCEL "A", ARBOR OAKS AT BOCA RATON, RECORDED IN PLAT BOOK 72, PAGES 93-95, PALM BEACH COUNTY RECORDS. SAID LINE BEARS NORTH 00°53'32" WEST. ROTATE PLAT BEARINGS CLOCKWISE 00°00'52" FOR GRID BEARINGS.
  - NOTICE: THIS PLAT, AS RECORDED IN ITS GRAPHIC FORM, IS THE OFFICIAL DEPICTION OF THE SUBDIVIDED LANDS DESCRIBED HEREIN AND WILL IN NO CIRCUMSTANCES BE SUPPLANTED IN AUTHORITY BY ANY OTHER GRAPHIC OR DIGITAL FORM OF THE PLAT. THERE MAY BE ADDITIONAL RESTRICTIONS THAT ARE NOT RECORDED ON THIS PLAT THAT MAY BE FOUND IN THE PUBLIC RECORDS OF THIS COUNTY.
  - NO BUILDINGS OR ANY KIND OF CONSTRUCTION OR TREES OR SHRUBS SHALL BE PLACED ON ANY EASEMENT WITHOUT PRIOR WRITTEN CONSENT OF ALL EASEMENT BENEFICIARIES AND ALL APPLICABLE COUNTY APPROVALS OR PERMITS AS REQUIRED FOR SUCH ENCROACHMENTS.
  - IN INSTANCES WHERE DRAINAGE AND UTILITY EASEMENTS INTERSECT, THOSE AREAS OF INTERSECTION ARE DRAINAGE AND UTILITY EASEMENTS. CONSTRUCTION, OPERATION AND MAINTENANCE OF UTILITIES WITHIN THESE AREAS OF INTERSECTION SHALL NOT INTERFERE WITH THE CONSTRUCTION, OPERATION AND MAINTENANCE OF DRAINAGE FACILITIES.
  - Lines intersecting arcs are non-radial unless otherwise noted.

MATCH LINE SEE SHEET 6 OF 6

- LEGEND:**
- D.E. - DENOTES DRAINAGE EASEMENT
  - PMN - DENOTES PERMANENT REFERENCE MONUMENT (PRM) NO. 3998, UNLESS OTHERWISE NOTED.
  - P.B. - DENOTES PLAT BOOK
  - ORB - DENOTES OFFICIAL RECORDS BOOK
  - POB - DENOTES POINT OF BEGINNING
  - POC - DENOTES POINT OF COMMENCEMENT
  - C - DENOTES CENTERLINE
  - U.E. - DENOTES UTILITY EASEMENT
  - R/W - DENOTES RIGHT-OF-WAY
  - PBCR - DENOTES PALM BEACH COUNTY RECORDS
  - PCP - DENOTES PERMANENT CONTROL POINT (P.C.P.)
  - D - DENOTES CENTRAL ANGLE
  - R - DENOTES RADIUS
  - L - DENOTES ARC LENGTH
  - LME - DENOTES LAKE MAINTENANCE EASEMENT

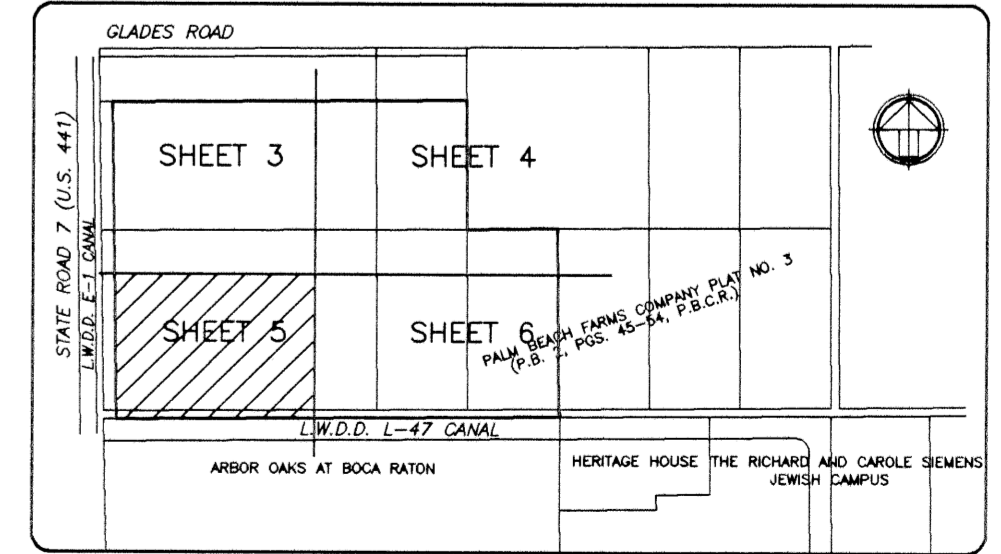

**Ponte Verde**  
PAGE 07  
BLOCK # 4  
SUBDIVISION  
BLOODMAP # 2306  
ZONING PUD  
SHEET # 54  
TAX 97-56  
TAX 88-  
PUD NAME, Ponte Verde  
Revised 7-27-99

D:\CAD\970959\0359PLA1 Tue Dec 15 07:24:42 1998