



LOXAHATCHEE FARMS WEST

BEING A REPLAT OF A PORTION OF TRACTS 7 & 8, BLOCK "I" OF LOXAHATCHEE GROVES SUBDIVISION, AS RECORDED IN PLAT BOOK 12, PAGE 29 IN THE PUBLIC RECORDS OF PALM BEACH COUNTY, FLORIDA SECTION 32, TOWNSHIP 43 SOUTH, RANGE 41 EAST

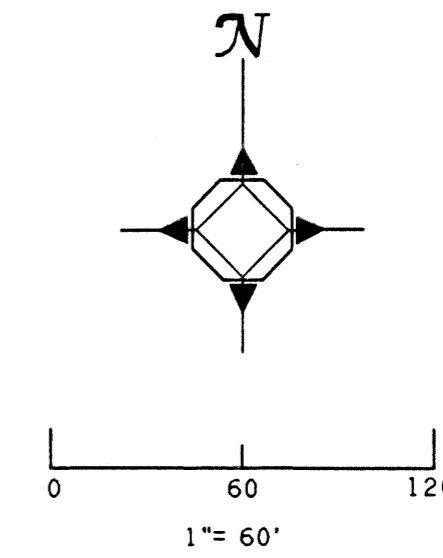

TRACT 6, BLOCK "I",
LOXAHATCHEE GROVES SUBDIVISION
PLAT BOOK 12, PAGE 29.

CURVE DATA CHART
C1 Δ=2°07'37" R=977.69' A=36.29'
C2 Δ=2°11'30" R=982.69' A=37.59'
C3 Δ=13°45'00" R=1116.00' A=267.82'

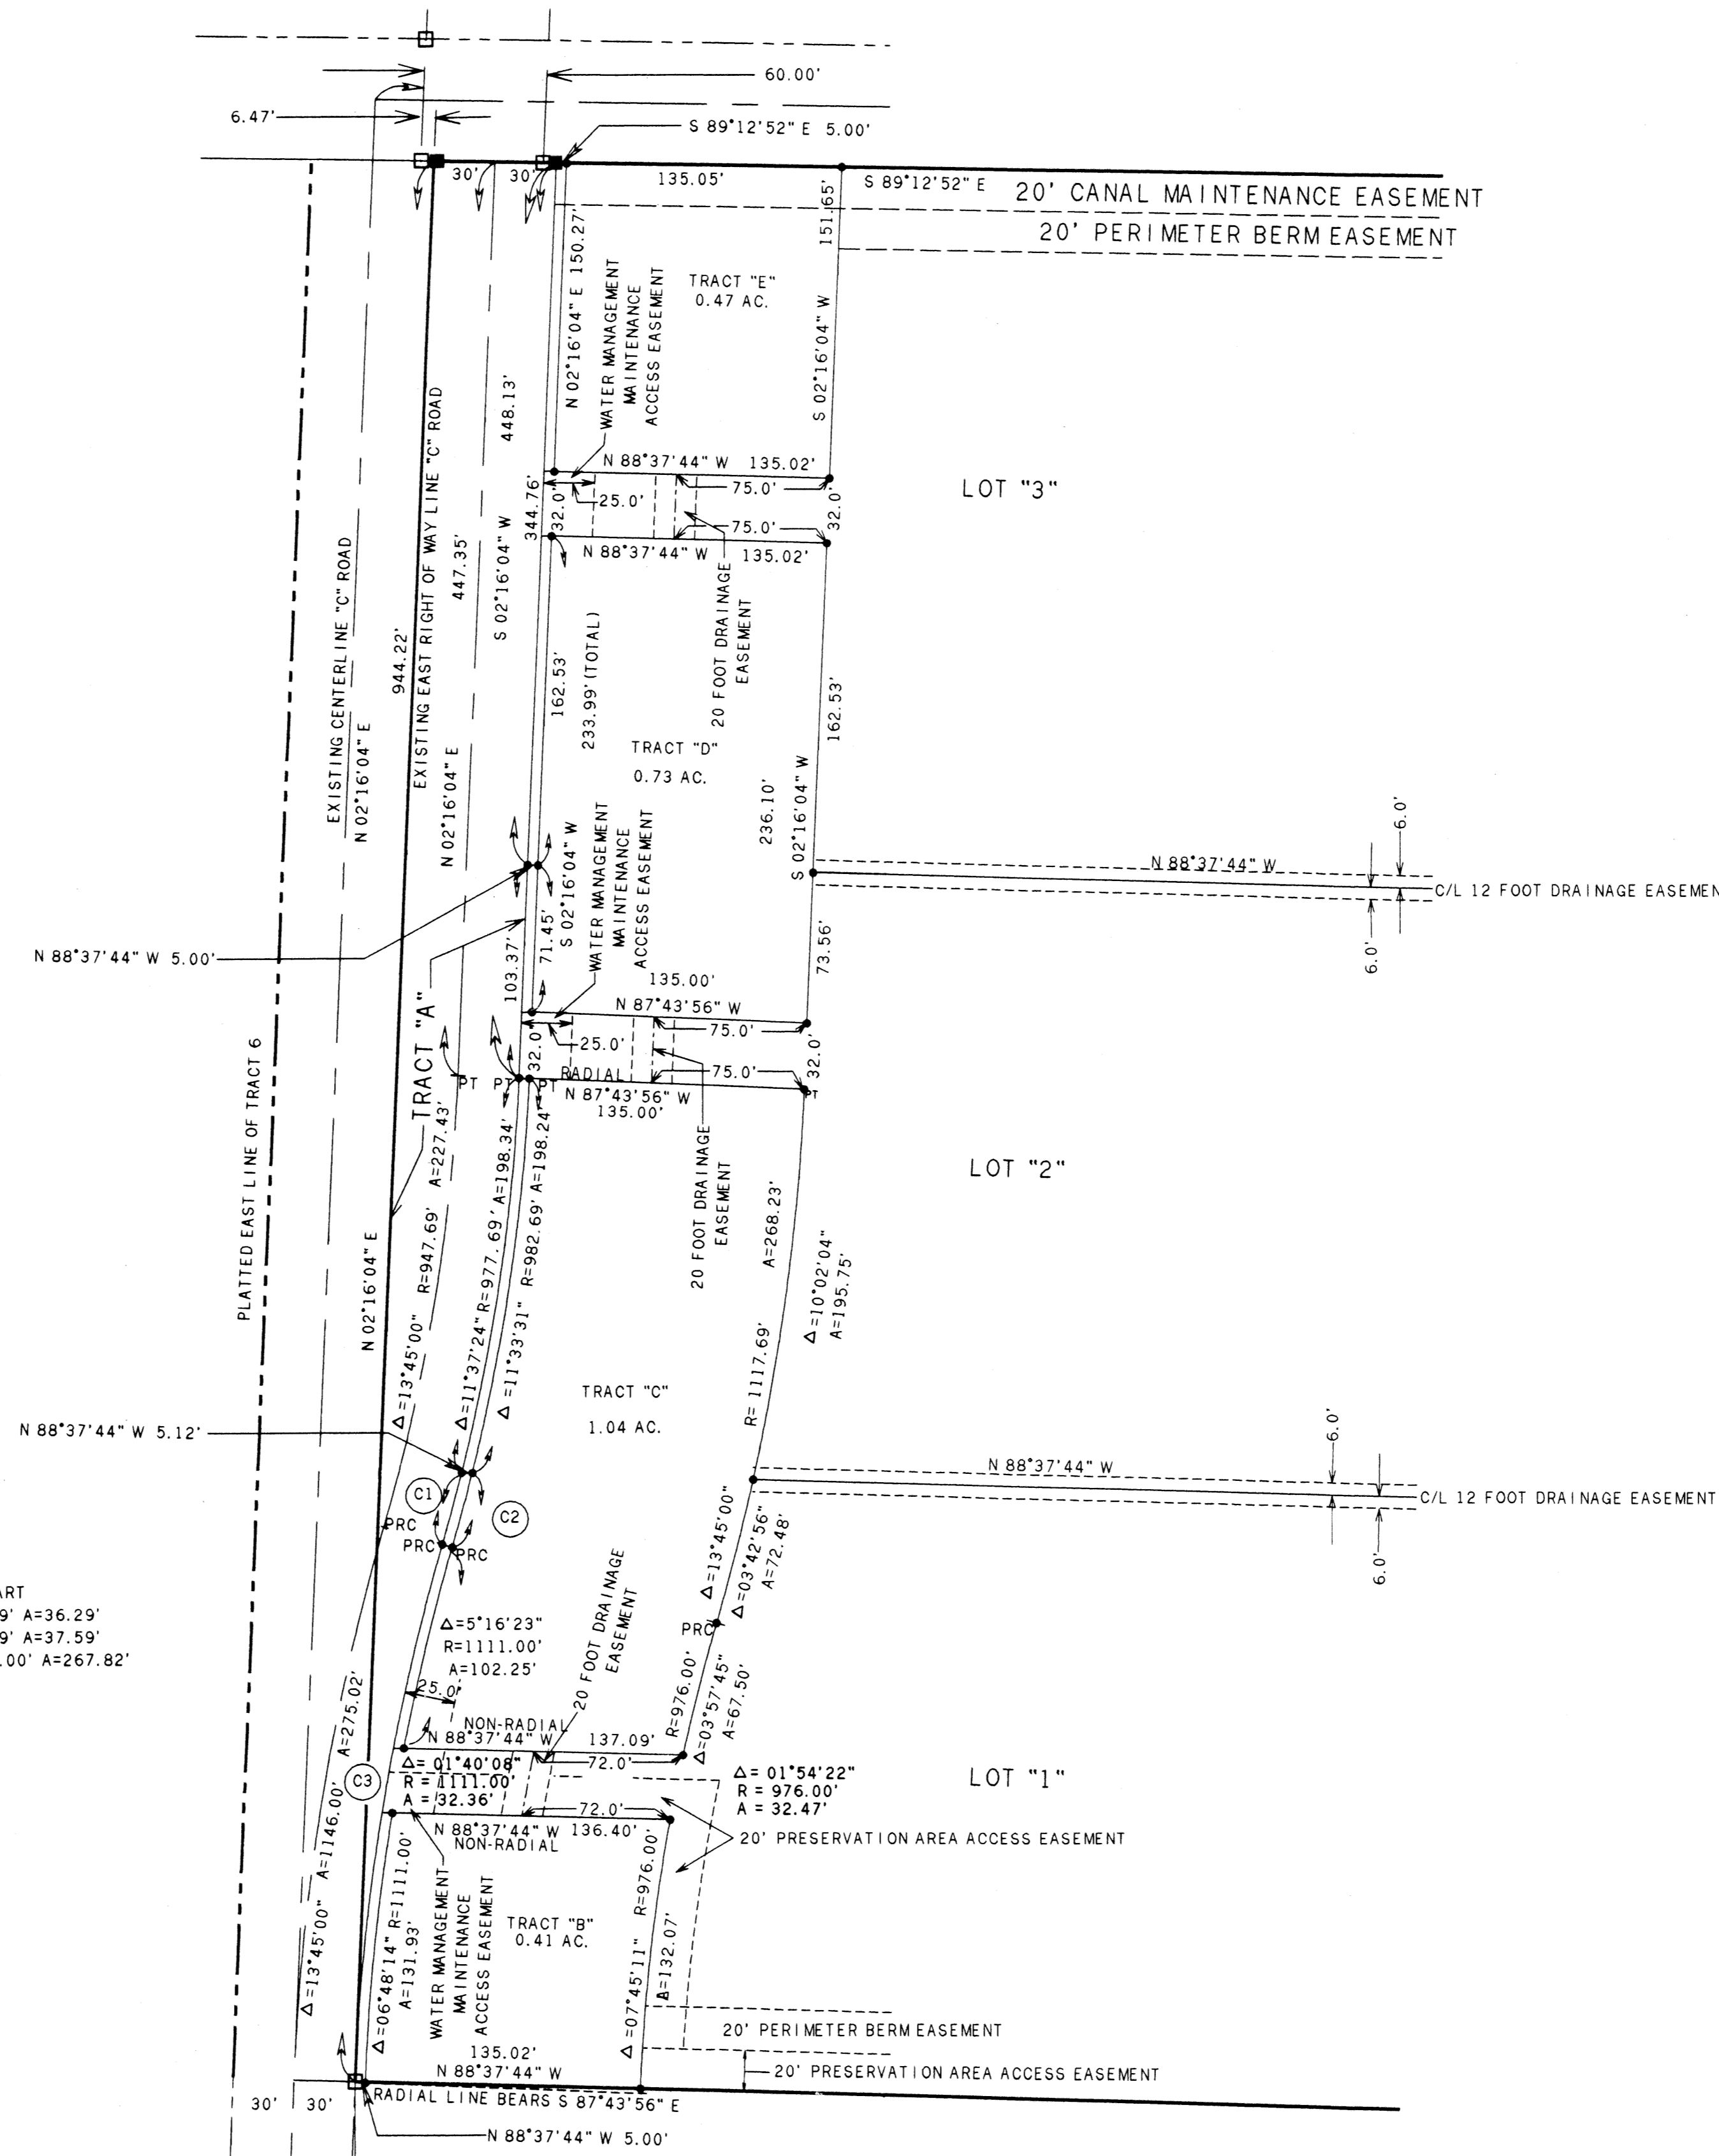

LOXAHATCHEE FARMS WEST
1081
33470
1081