


LESTER P.U.D. - PLAT FOUR

BEING A REPLAT OF PARCEL "C" & TRACT "D", LESTER P.U.D. - PLAT FIVE AS RECORDED IN PLAT BOOK 88, PAGES 78 THROUGH 83 OF THE PUBLIC RECORDS OF PALM BEACH COUNTY, FLORIDA. SITUATE IN THE SOUTHEAST ONE-QUARTER OF SECTION 35, TOWNSHIP 45 SOUTH, RANGE 42 EAST, PALM BEACH COUNTY, FLORIDA.
SHEET 5 OF 6
MAY, 2000

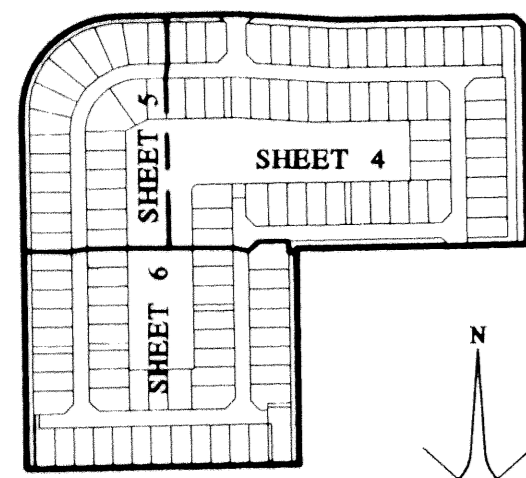



KEY MAP
1" = 500'

STATE OF FLORIDA } SS
COUNTY OF PALM BEACH }
THIS PLAT WAS FILED FOR
RECORD AT _____ DAY OF
THIS _____ AD, 20____ AND
DULY RECORDED IN PLAT BOOK
_____ ON PAGES _____ AND

DOROTHY H. WILKEN, CLERK
CIRCUIT COURT
BY: _____ DC

LESTER P.U.D. - PLAT TWO
PLAT BOOK 86, PAGES 132-136

LESTER P.U.D. - PLAT THREE
PLAT BOOK 86, PAGES 186-191

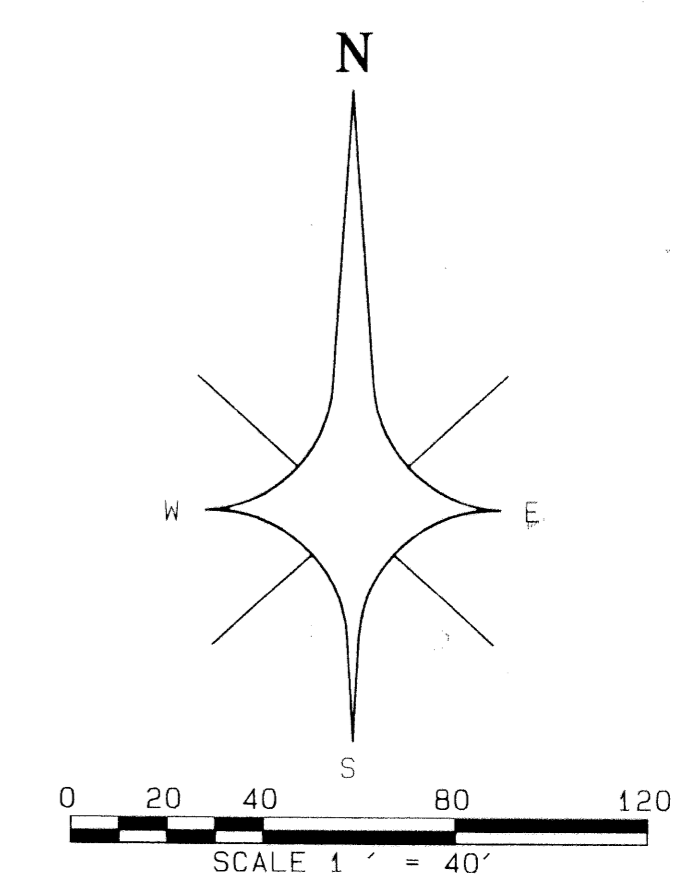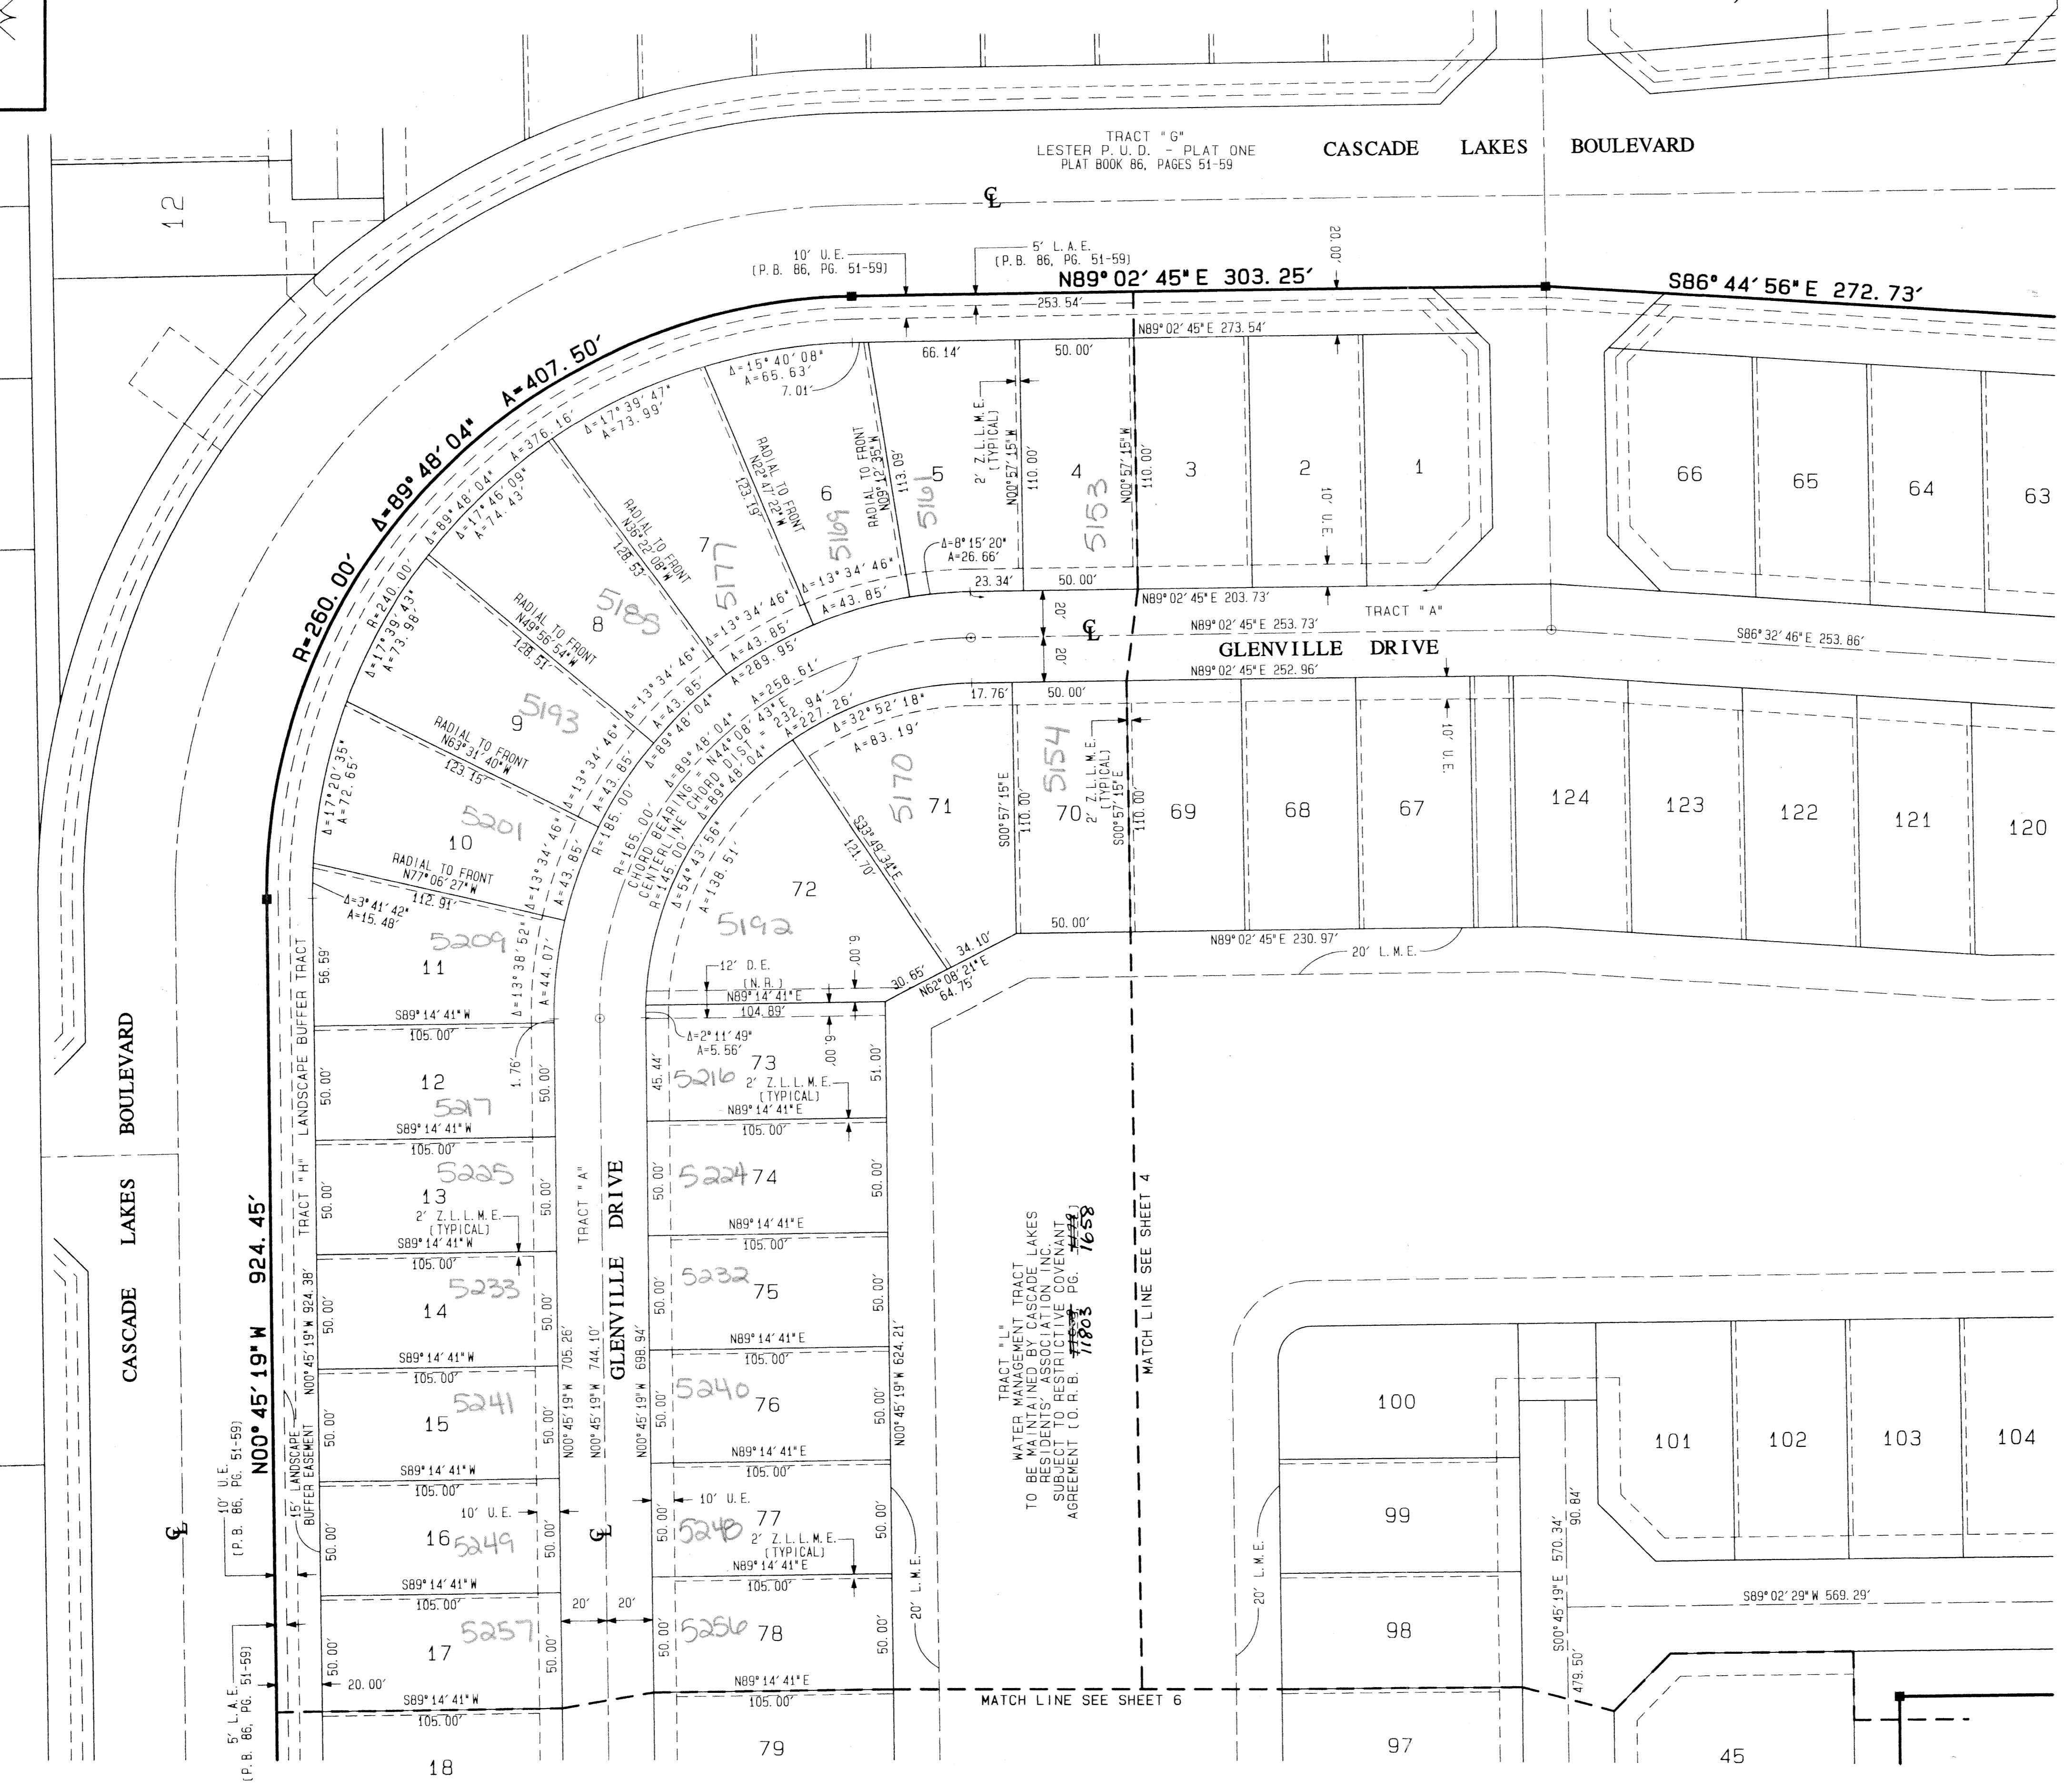

LEGEND:
A = CENTRAL ANGLE/DELTA
C = CENTER LINE
CH = CHORD
D.B. = DEED BOOK
D.E. = DRAINAGE EASEMENT
F.P. & L. = FLORIDA POWER AND LIGHT COMPANY
A = ARC LENGTH
L.A.E. = LIMITED ACCESS EASEMENT
L.M.A.E. = LAKE MAINTENANCE ACCESS EASEMENT
L.M.E. = LAKE MAINTENANCE EASEMENT
L.W.D. = LAKE WORTH DRAINAGE DISTRICT
N.R. = NON-RADIAL
N.T.S. = NOT TO SCALE
O.R.B. = OFFICIAL RECORDS BOOK
P.B. = PLAT BOOK
P.G. = PAGE
P.O.B. = POINT OF BEGINNING
P.O.C. = POINT OF COMMENCEMENT
R = RADIUS (RADII)
R.F. = RADIAL TO FRONT LOT LINE
R.H. = RADIAL TO HEAR LOT LINE
R.W. = RIGHT OF WAY
U.E. = UTILITY EASEMENT
W.C. = WITNESS CORNER
Z.L.L.M.E. = ZERO LOT LINE MAINTENANCE EASEMENT
⊙ = PERMANENT CONTROL POINT (PCP)
PCP LB4820
■ = PERMANENT REFERENCE MONUMENT (PRM)
SET PRM LB4820

SUPERVISOR
LARRY RUD - PLAT FOUR
DATE: 5/11/00
SCALE: AS SHOWN
DRAWN BY: MAF #2498
CHECKED BY: A.H.
PLAT # 35
ZONING CODE: 33437
TAZ: 459
PUD NAME

TRACT "L"
WATER MANAGEMENT TRACT
CASCADE LAKES
RESIDENTS' ASSOCIATION
SUBJECT TO RESTRICTIVE COVENANT
AGREEMENT (O.R.B. #7805
P.G. #7658)