
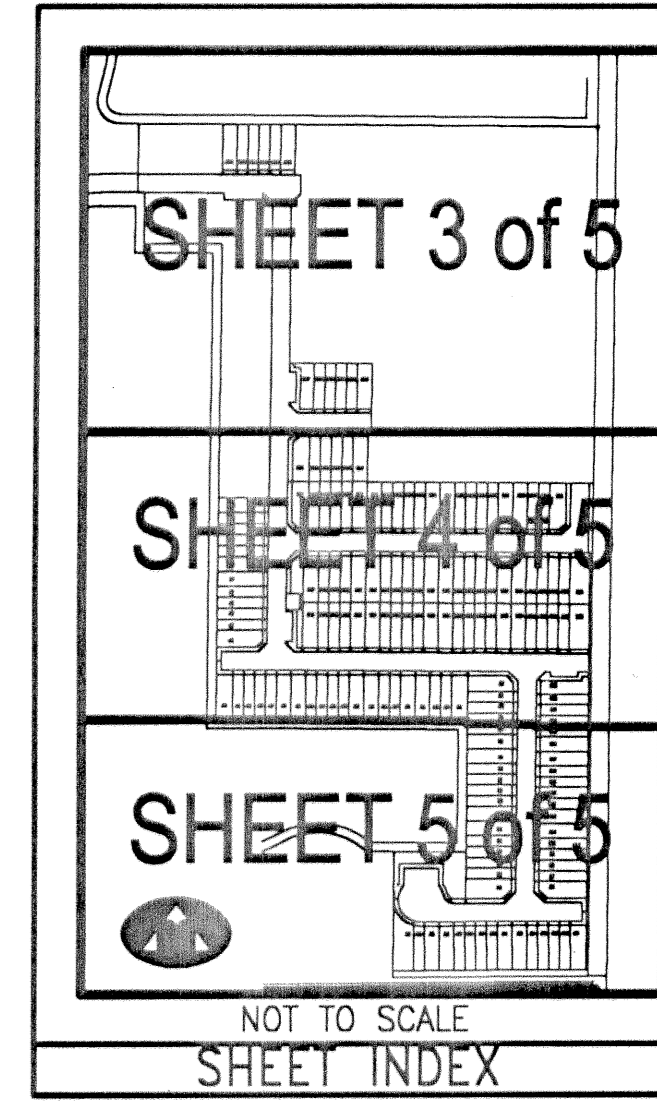
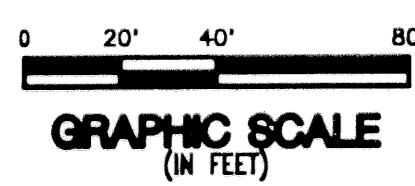


(A PART OF HAMILTON BAY/ THE RENAISSANCE RESIDENTIAL PLANNED UNIT DEVELOPMENT)
BEING A REPLAT OF A PORTION OF SECTION 4, THE RENAISSANCE, RECORDED IN PLAT BOOK 90, PAGE 162, PUBLIC RECORDS, AND
LYING IN SECTION 15, TOWNSHIP 43 SOUTH, RANGE 42 EAST, CITY OF WEAT PALM BEACH, PALM BEACH COUNTY, FLORIDA

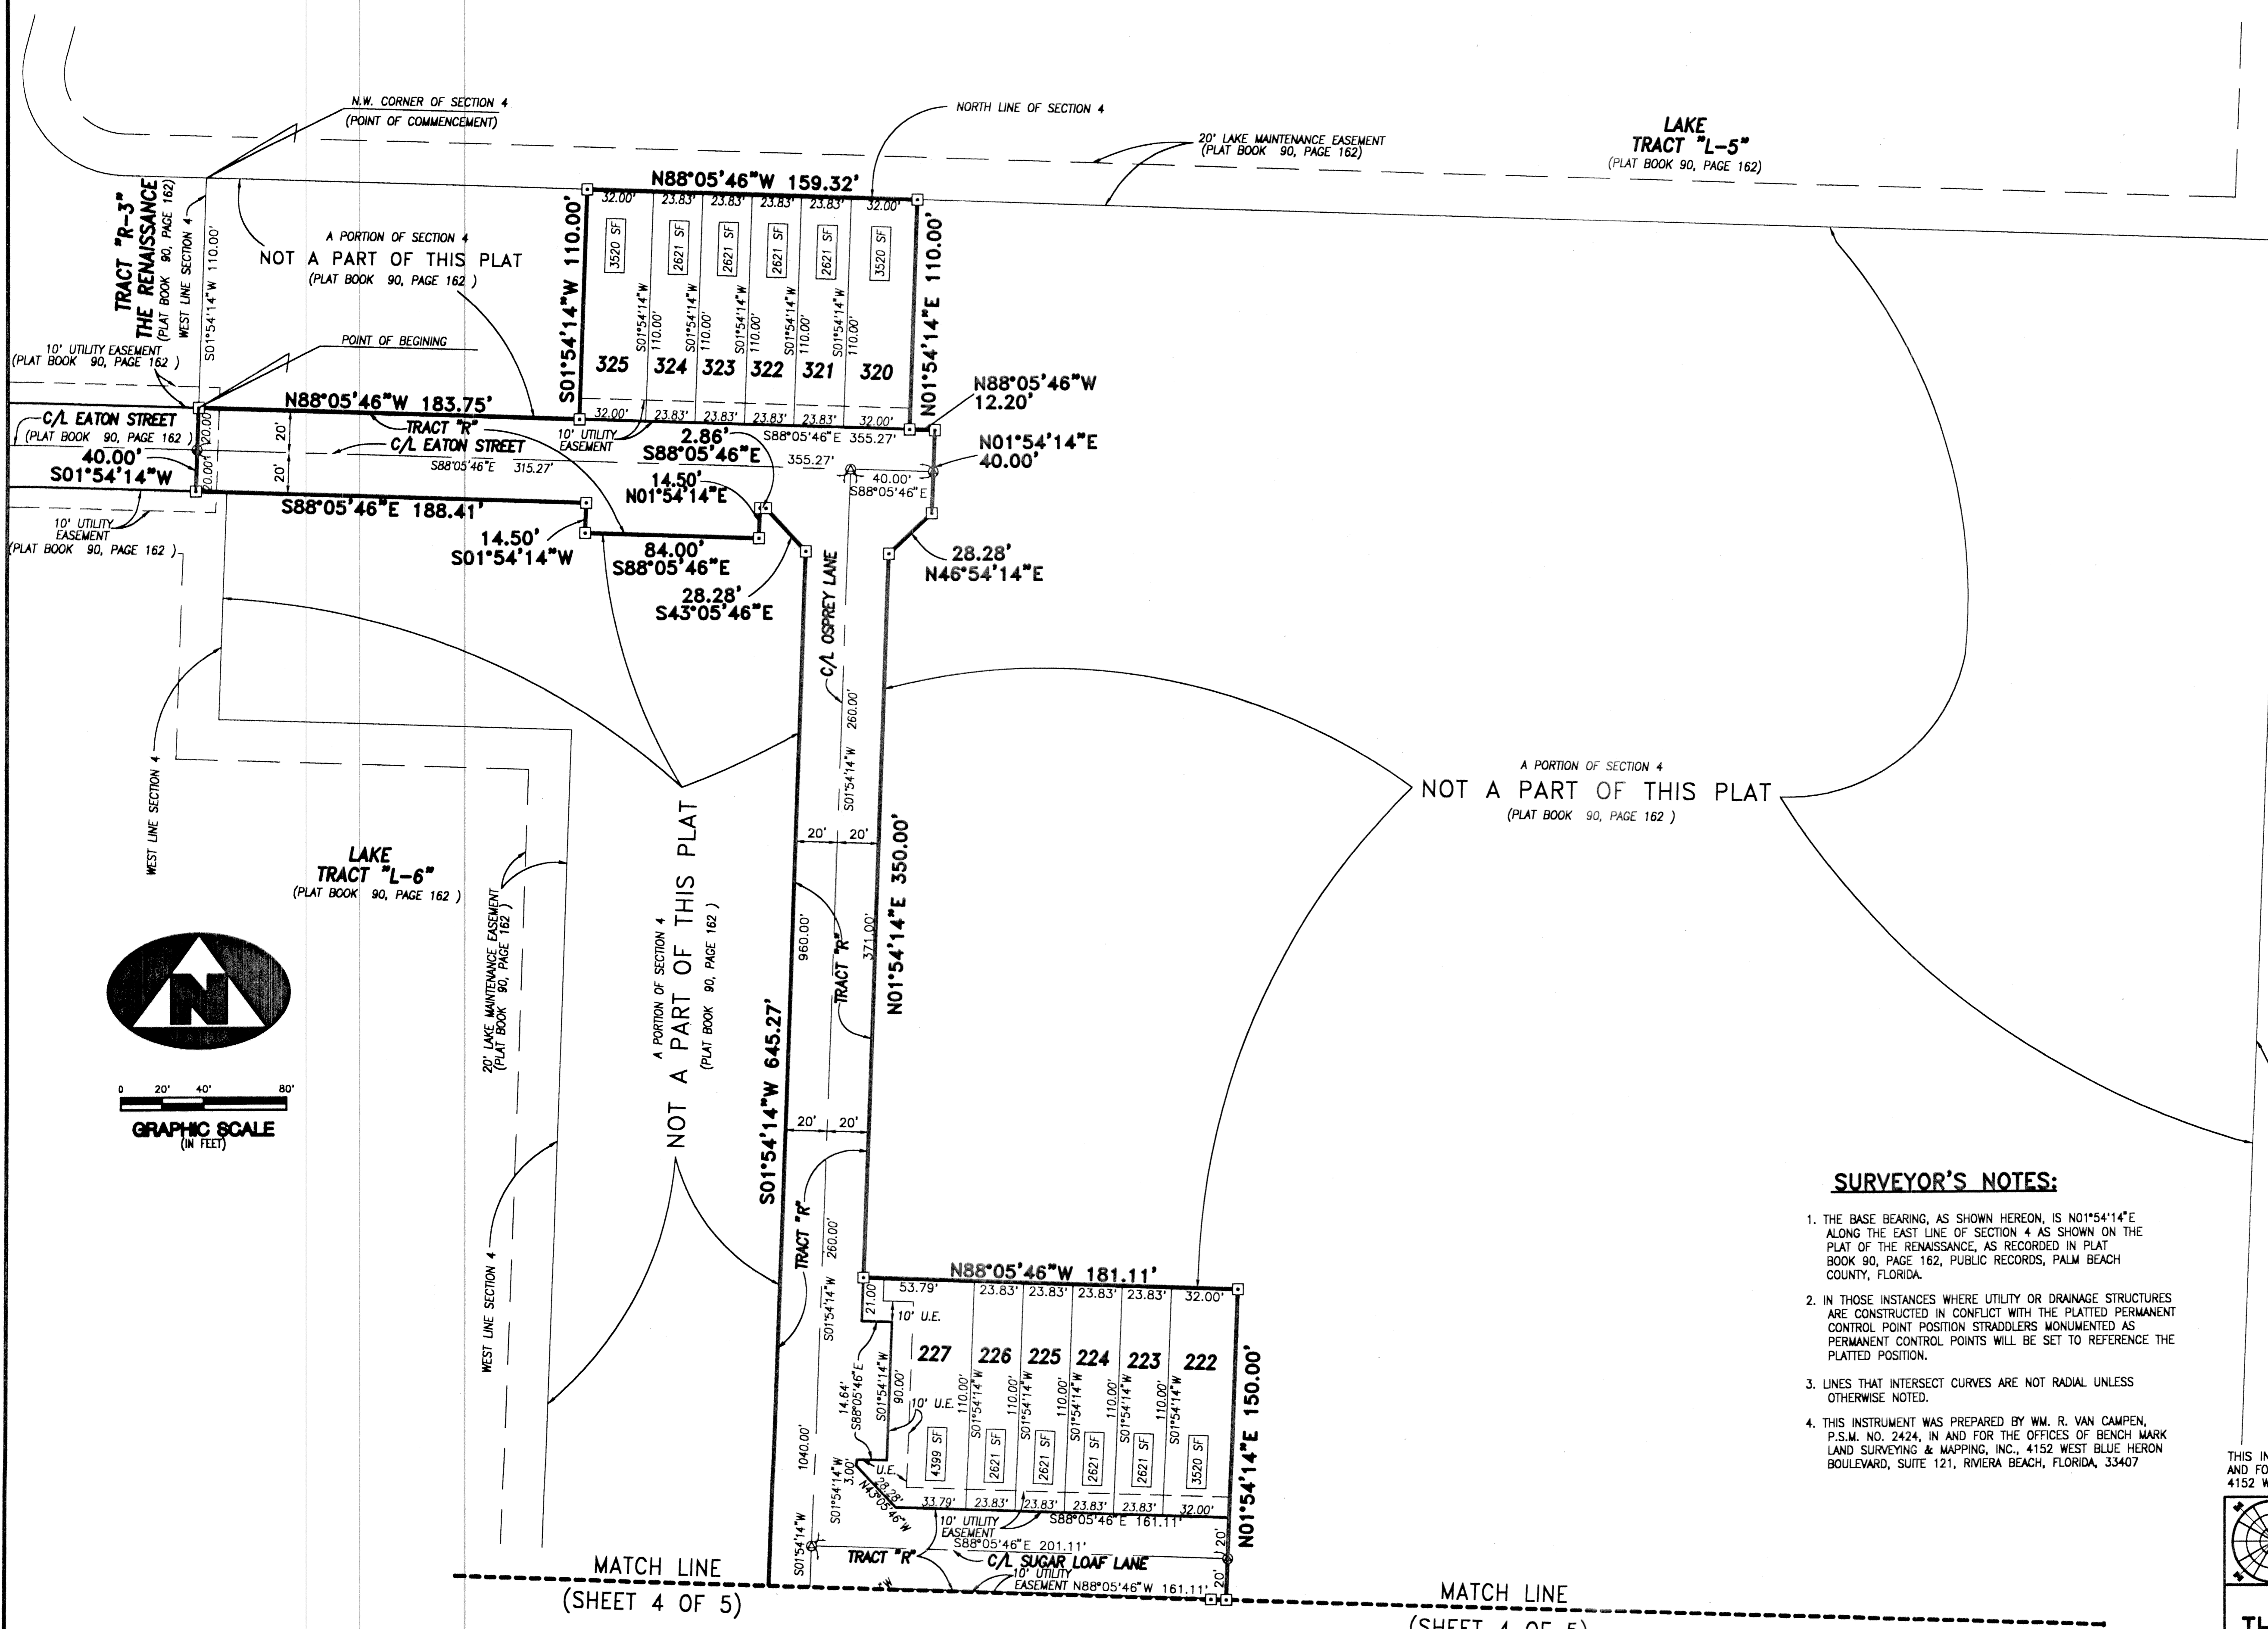

- LEGEND:**
- (R) DENOTES A RADIAL LINE
 - C/L DENOTES A CENTERLINE
 - PC DENOTES POINT OF CURVATURE
 - PT DENOTES POINT OF TANGENCY
 - EC DENOTES END OF CURVE
 - PRC DENOTES POINT OF REVERSE CURVATURE
 - PCC DENOTES POINT OF COMPOUND CURVATURE
 - U.E. DENOTES UTILITY EASEMENT
 - D.E. DENOTES DRAINAGE EASEMENT
 - DB DENOTES DEED BOOK
 - LAE DENOTES LIMITED ACCESS EASEMENT
 - R DENOTES RADIUS DISTANCE
 - L DENOTES ARC LENGTH DISTANCE
 - CA DENOTES CENTRAL ANGLE
 - LCB DENOTES LONG CHORD BEARING
 - CHD DENOTES CHORD DISTANCE
 - POB DENOTES POINT OF BEGINNING
 - POC DENOTES POINT OF COMMENCEMENT
 - ORB DENOTES OFFICIAL RECORDS BOOK
 - PB DENOTES PLAT BOOK NUMBER
 - PG DENOTES PAGE NUMBER
 - PP DENOTES PERMANENT CONTROL POINT
 - PRM DENOTES PERMANENT REFERENCE MONUMENT
 - DENOTES A SET PERMANENT REFERENCE MONUMENT (NO. 2171)
 - DENOTES A FOUND PERMANENT REFERENCE MONUMENT (NO. 2171)
 - ⊙ DENOTES A SET PERMANENT CONTROL POINT (NO. 2171)
 - ⊗ DENOTES A FOUND PERMANENT CONTROL POINT (NO. 2171)

SURVEYOR'S NOTES:

- THE BASE BEARING, AS SHOWN HEREON, IS N01°54'14"E ALONG THE EAST LINE OF SECTION 4 AS SHOWN ON THE PLAT OF THE RENAISSANCE, AS RECORDED IN PLAT BOOK 90, PAGE 162, PUBLIC RECORDS, PALM BEACH COUNTY, FLORIDA.
- IN THOSE INSTANCES WHERE UTILITY OR DRAINAGE STRUCTURES ARE CONSTRUCTED IN CONFLICT WITH THE PLATTED PERMANENT CONTROL POINT POSITION STRADDLERS MONUMENTED AS PERMANENT CONTROL POINTS WILL BE SET TO REFERENCE THE PLATTED POSITION.
- INES THAT INTERSECT CURVES ARE NOT RADIAL UNLESS OTHERWISE NOTED.
- THIS INSTRUMENT WAS PREPARED BY WM. R. VAN CAMPEN, P.S.M. NO. 2424, IN AND FOR THE OFFICES OF BENCH MARK LAND SURVEYING & MAPPING, INC., 4152 WEST BLUE HERON BOULEVARD, SUITE 121, RIVIERA BEACH, FLORIDA, 33407

THIS INSTRUMENT WAS PREPARED BY WM. R. VAN CAMPEN, R.L.S., IN AND FOR THE OFFICES OF BENCH MARK LAND SURVEYING & MAPPING, INC., 4152 WEST BLUE HERON BOULEVARD, SUITE 121, RIVIERA BEACH, FLORIDA

BENCH MARK LAND SURVEYING & MAPPING, INC.
 4152 W. BLUE HERON BOULEVARD • SUITE 121
 RIVIERA BEACH • FLORIDA 33404
 PHONE: (561) 848-2102 • L.B. 2171 • FAX: (561) 844-9659
 EMAIL: bmsm@aol.com WEB: http://members.aol.com/bmsm

RECORD PLAT				
THE RENAISSANCE SECTION 4 PLAT 1				
DWN	G.D.	FB	DATE	WO.#
CKD		FILE CHECK/DWG	2/6/01	
			SCALE	SHEET 3 OF 5
			1"=40'	