
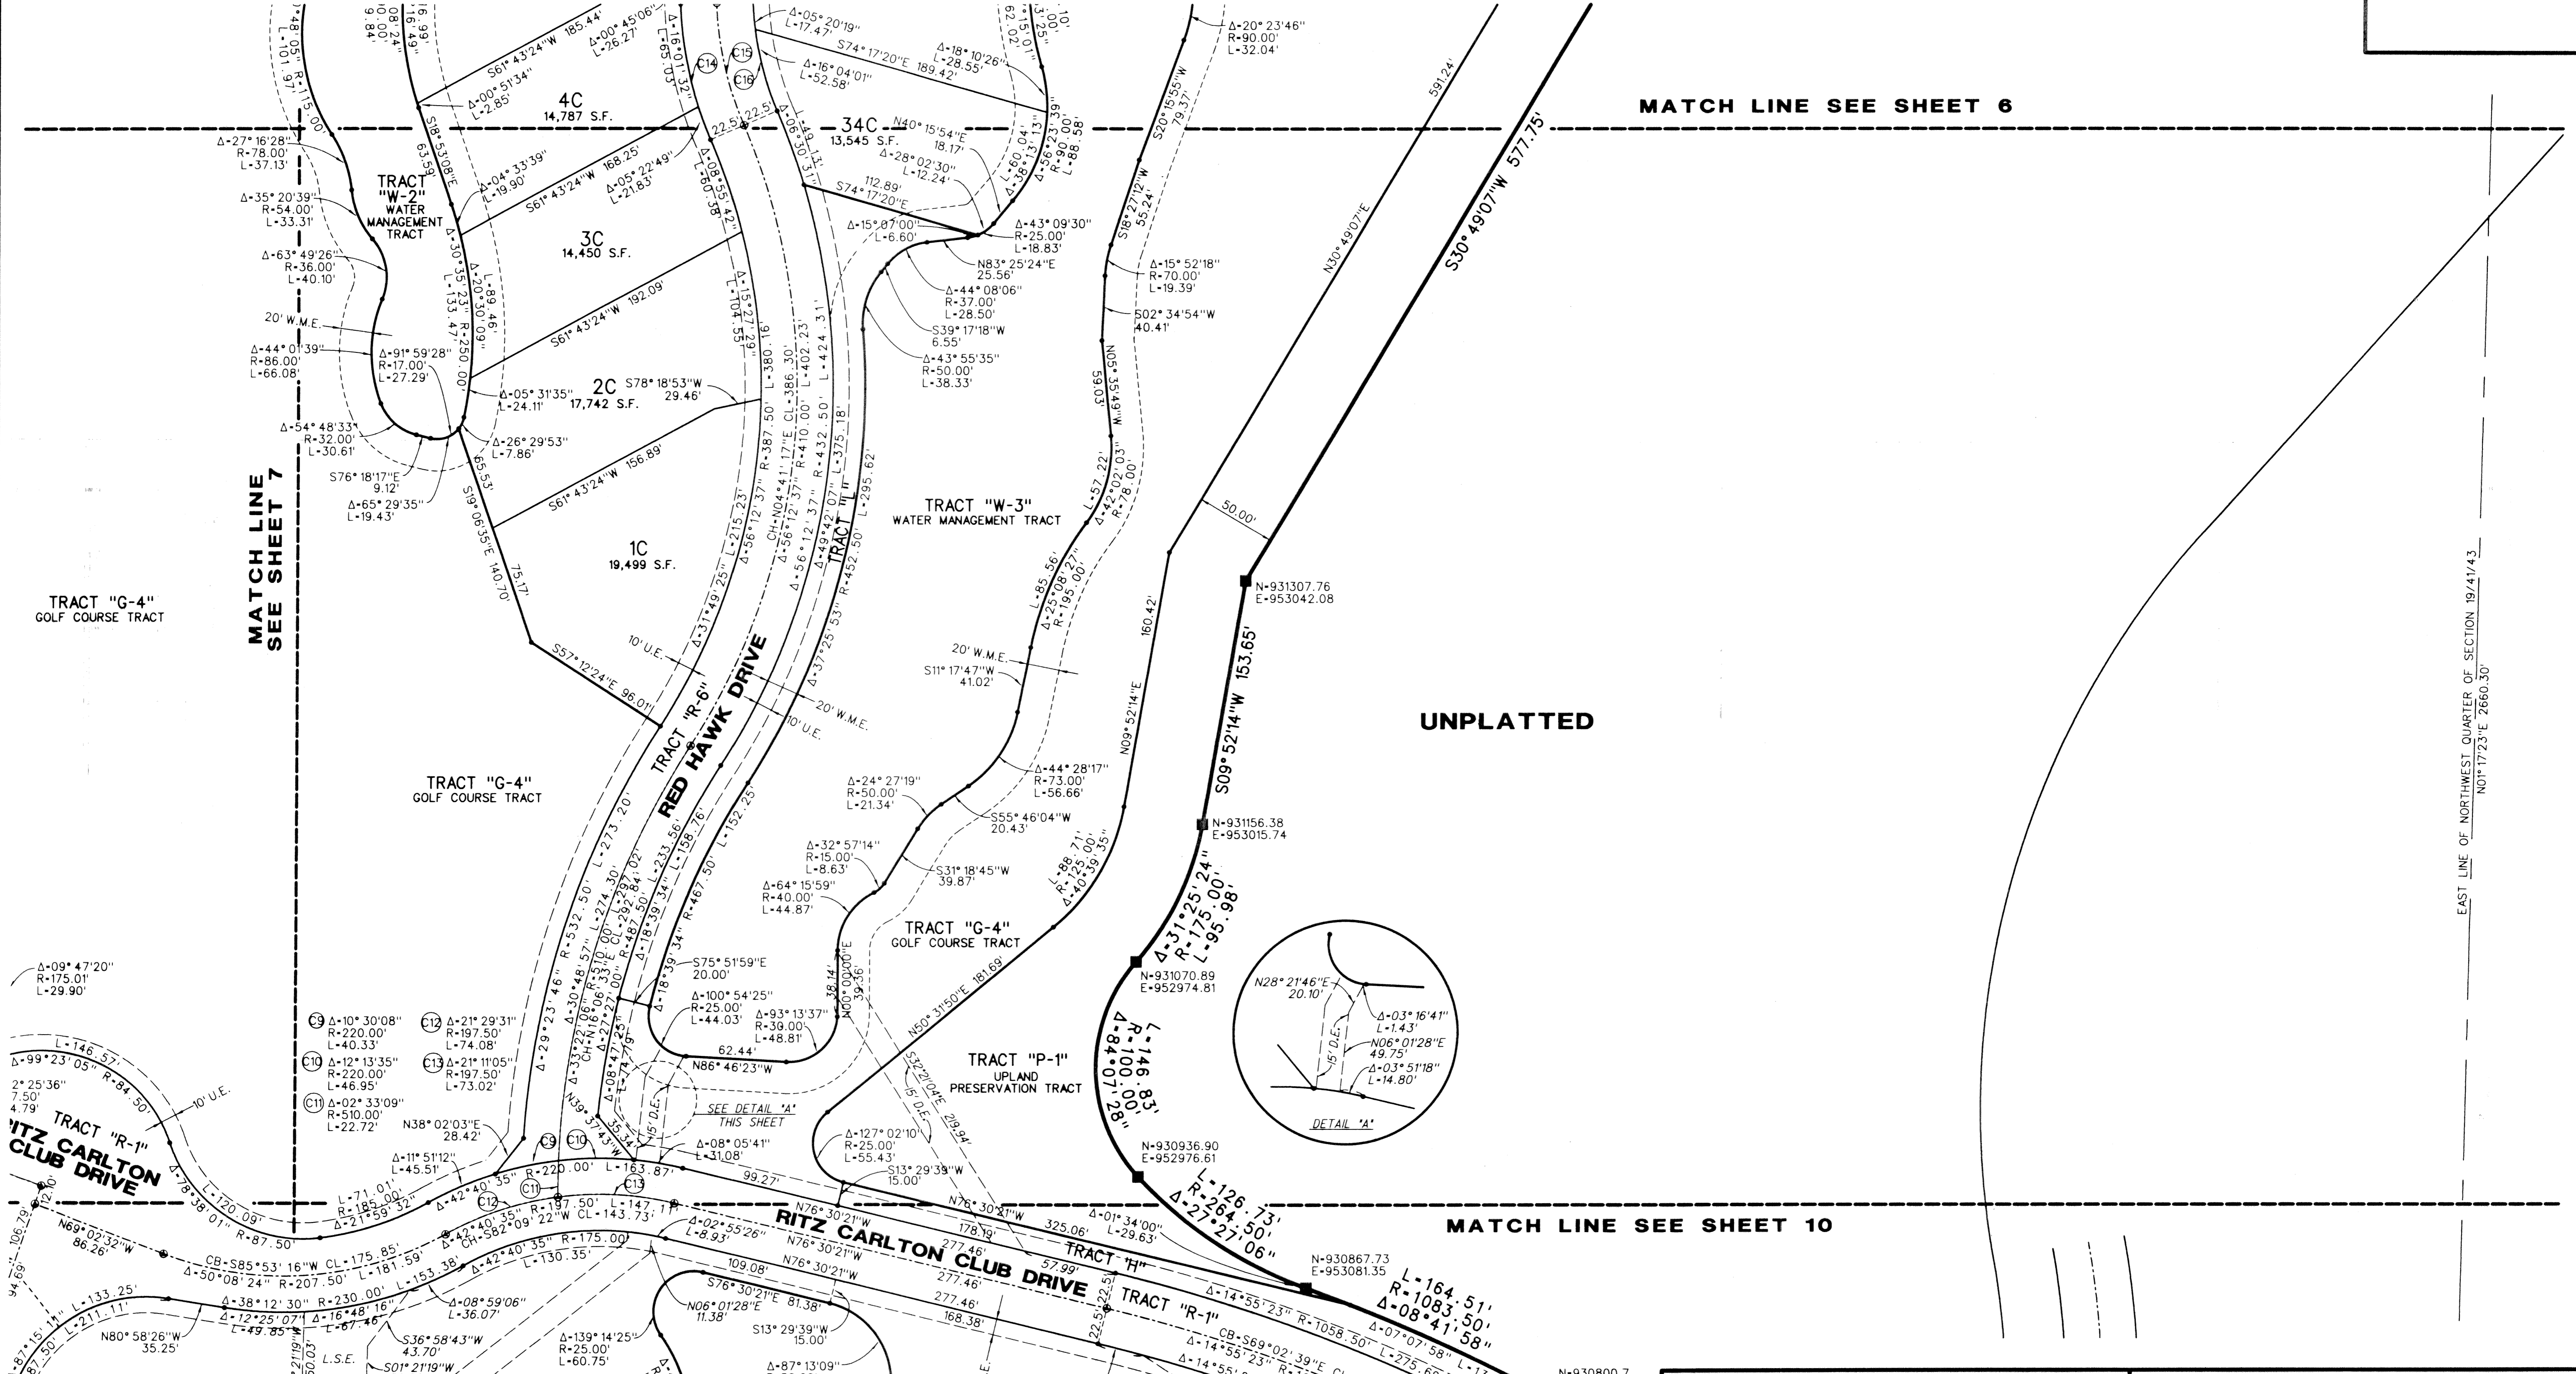
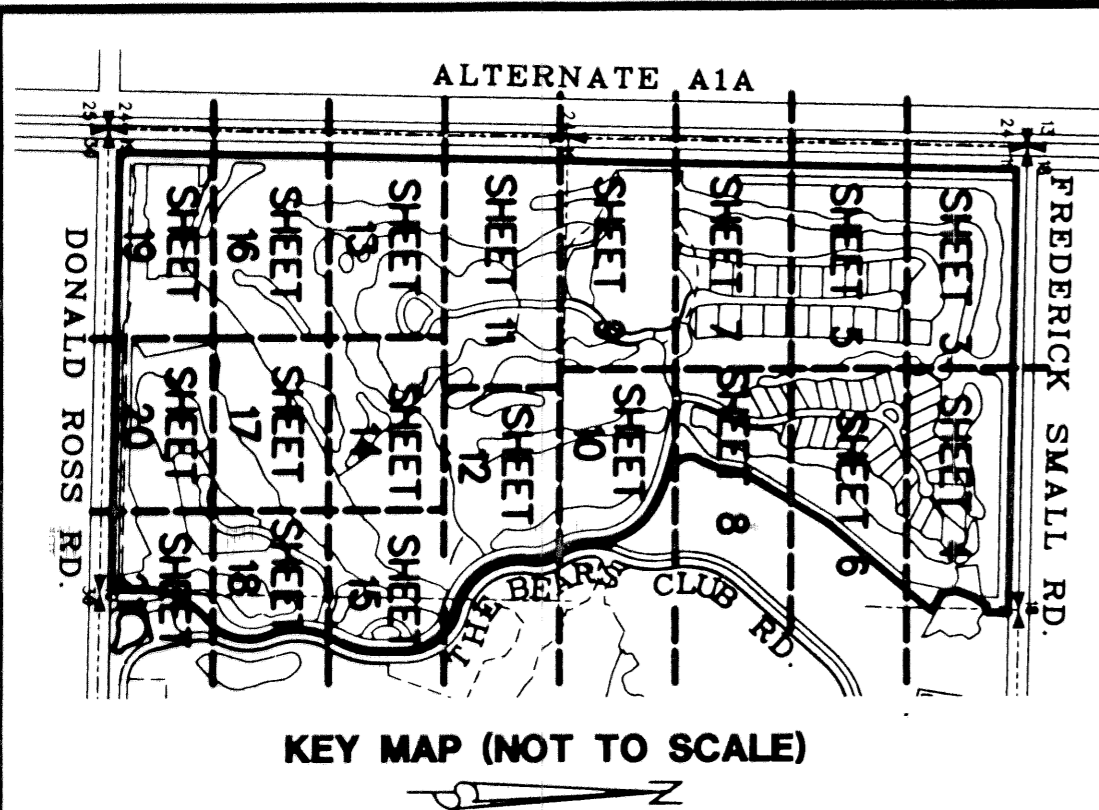


RITZ-CARLTON GOLF CLUB & SPA, JUPITER, A P.U.D.

SITUATE IN SECTION 19, TOWNSHIP 41 SOUTH, RANGE 43 EAST, TOWN OF JUPITER, PALM BEACH COUNTY, FLORIDA
DECEMBER, 2001 SHEET 8 OF 22

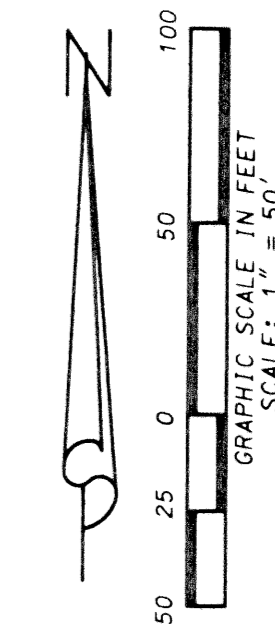

MATCH LINE SEE SHEET 6

UNPLATTED

MATCH LINE SEE SHEET 10

EAST LINE OF NORTHWEST QUARTER OF SECTION 19, 41/43
N01°17'23"E 2660.30'

LIDBERG LAND SURVEYING, INC.
 675 West Indiantown Road, Suite 200,
 Jupiter, Florida 33458 TEL: 561-746-8454
 LB4431

CAD: K:\UST \ 194143 \ RITZ \ 1690306 \ SHEET8.DGN			
REF: K:\UST \ 194143 \ RITZ \ 1690306 \ 1690306.DGN			
FLD. -	FB. -	PG. -	JOB 00-169-306
OFF. R.W. -	-	-	DATE 04/28/01
CKD. D.C.L. -	SHEET 8	OF 22	DWG. D00-169P