
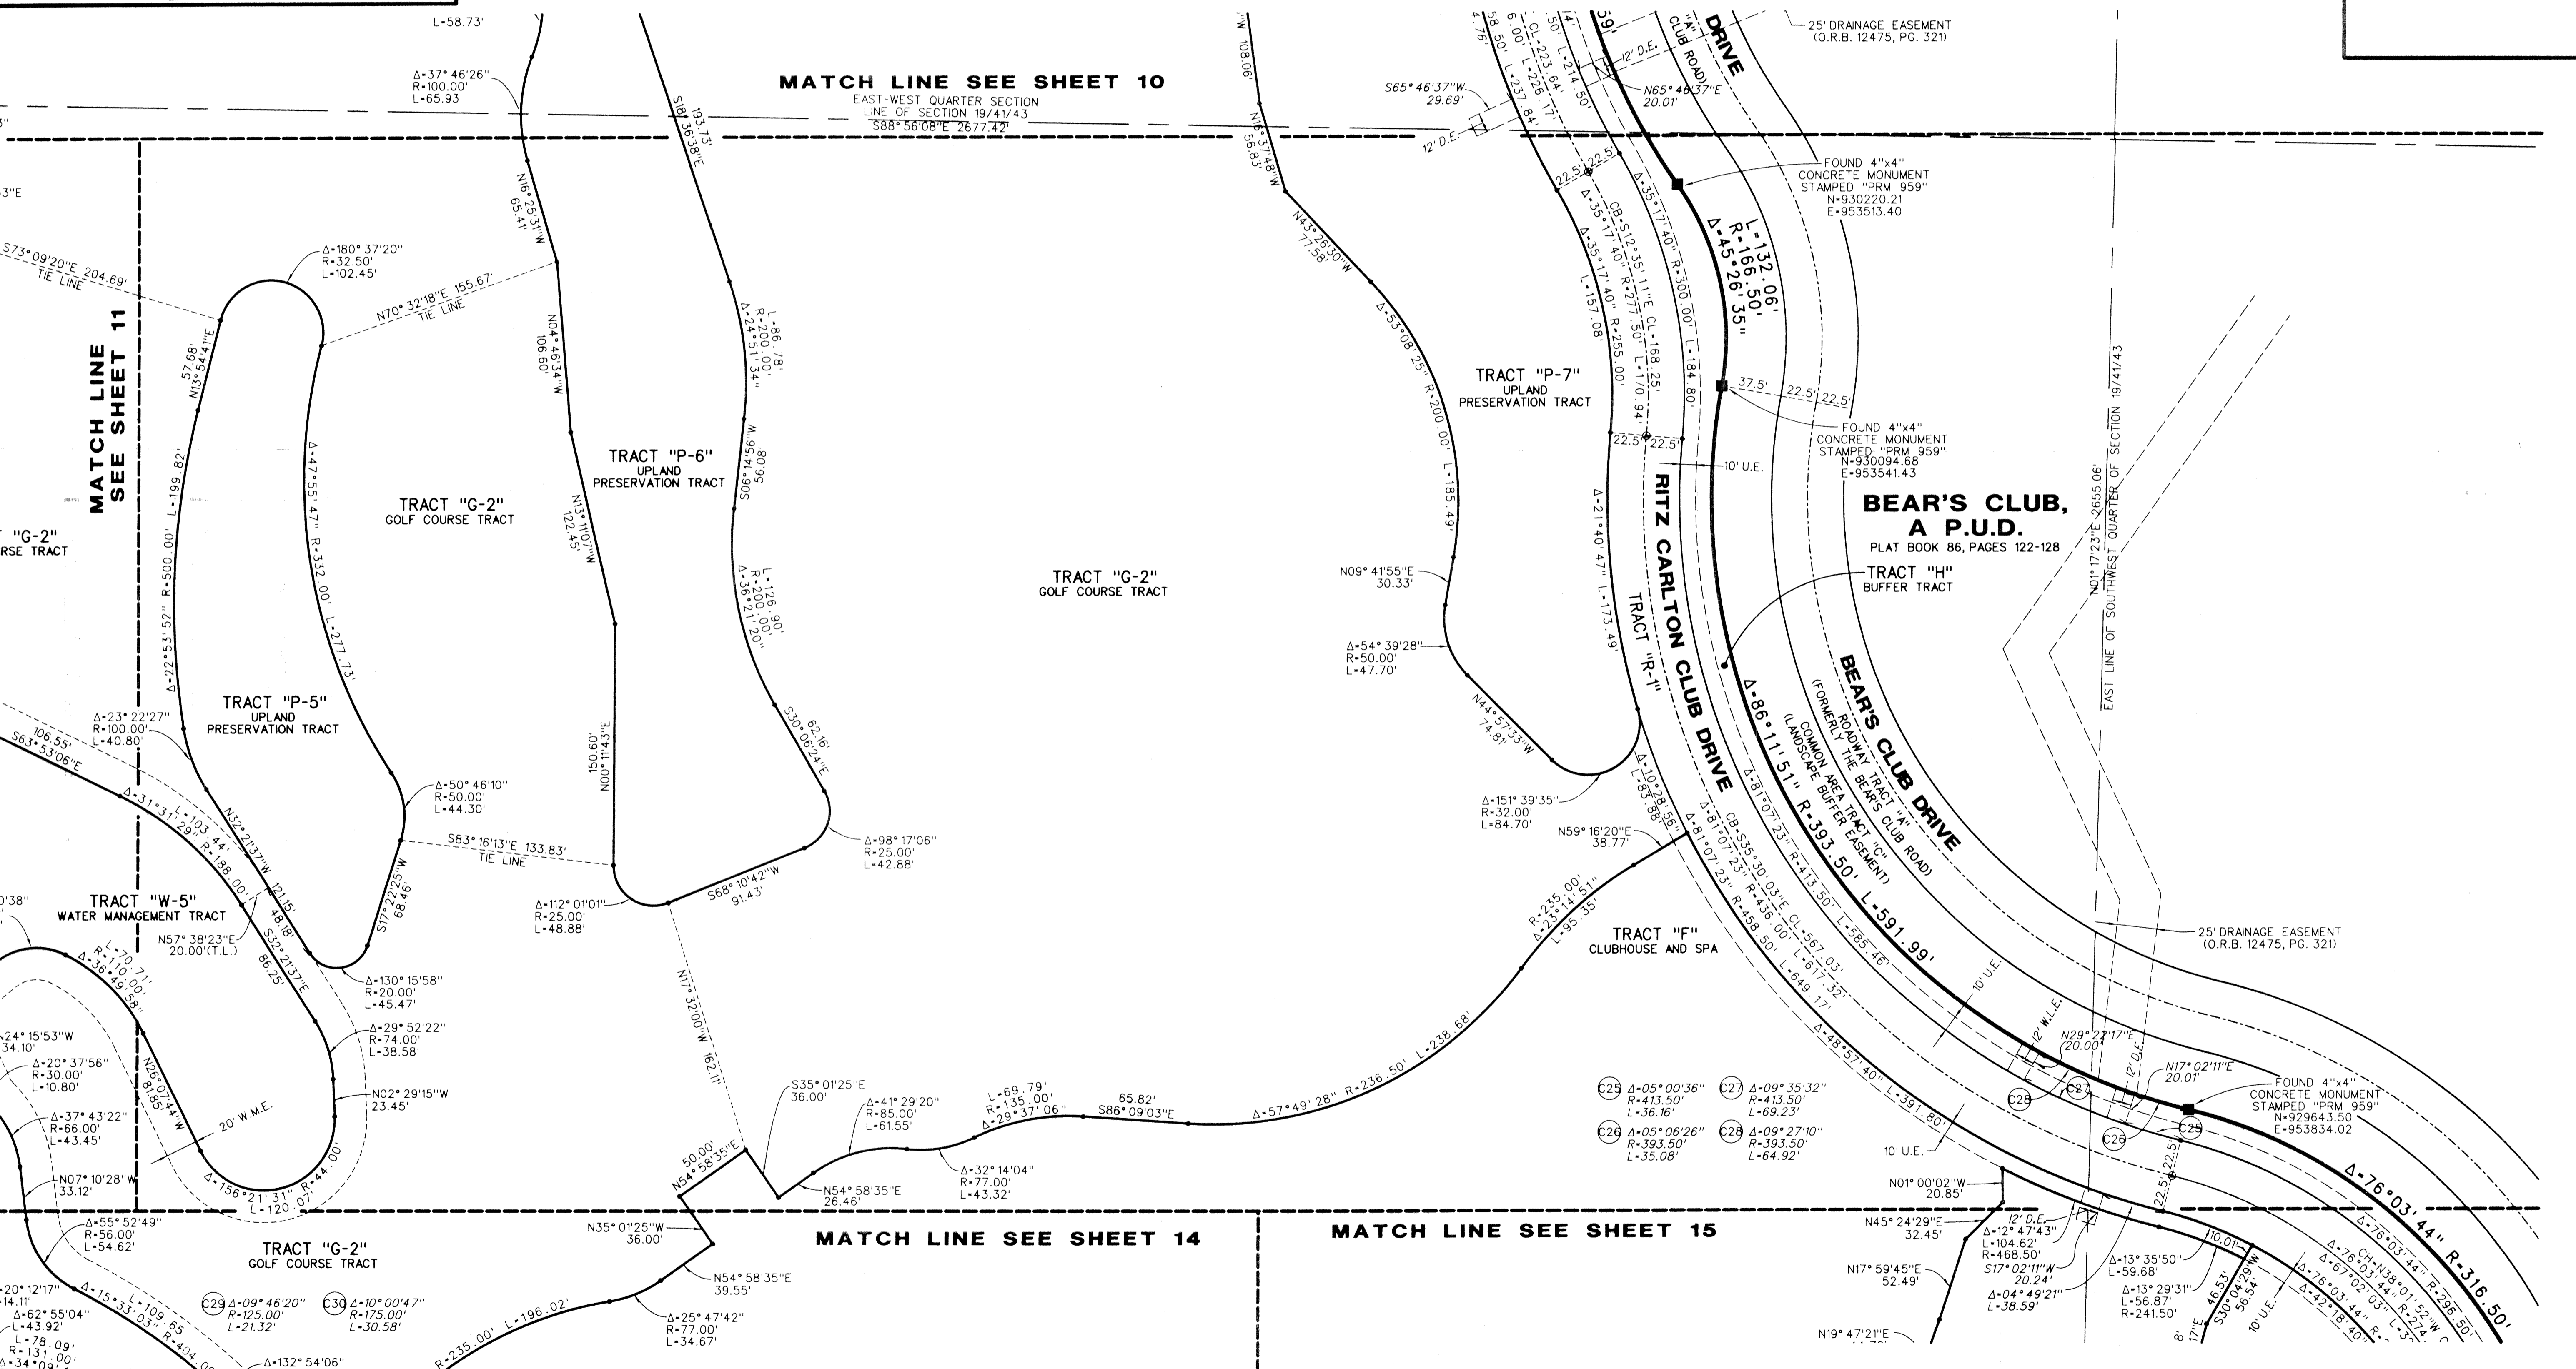
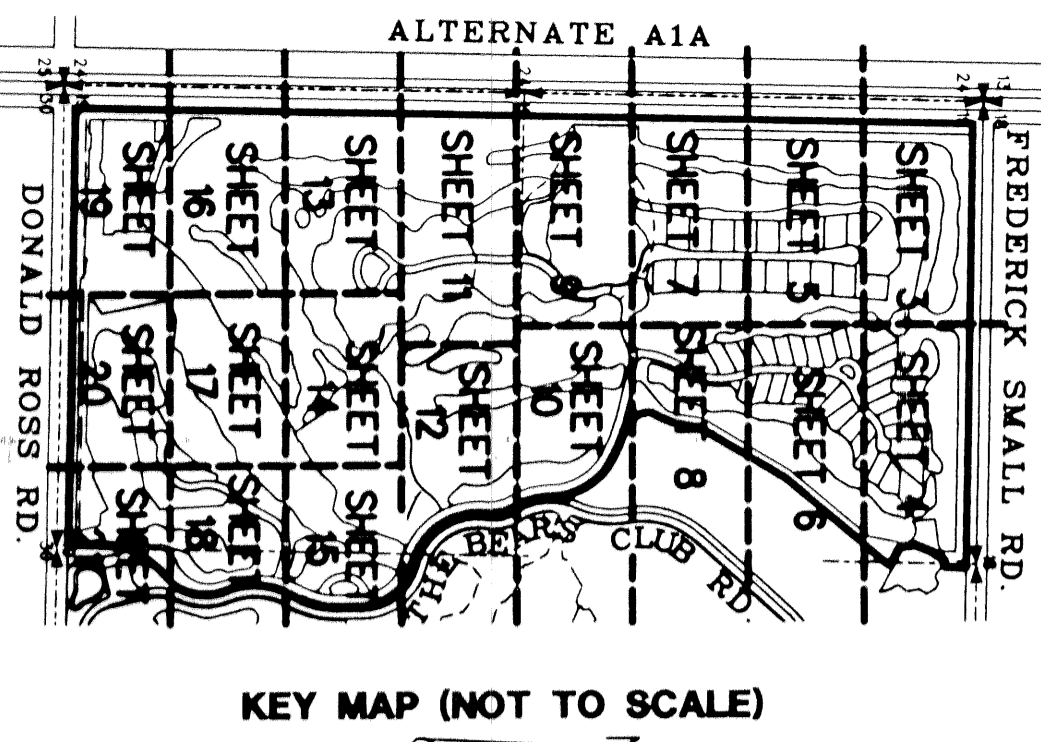


RITZ-CARLTON GOLF CLUB & SPA, JUPITER, A P.U.D.

SITUATE IN SECTION 19, TOWNSHIP 41 SOUTH, RANGE 43 EAST,
TOWN OF JUPITER, PALM BEACH COUNTY, FLORIDA
DECEMBER, 2001
SHEET 12 OF 22

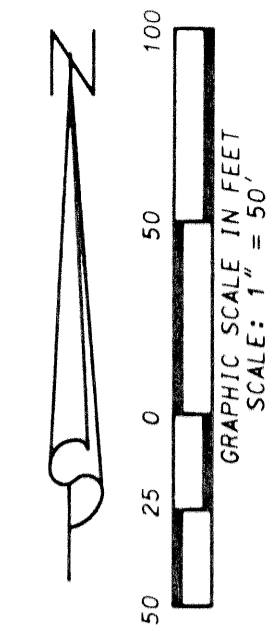

LIDBERG LAND SURVEYING, INC.

675 West Indiantown Road, Suite 200,
Jupiter, Florida 33458 TEL. 561-746-8454

| | | | |
|---|----------------|---------------|----------------|
| CAD: K:\UST\194143\RITZ\1690306\SHEET12.DGN | | | |
| REF: K:\UST\194143\RITZ\1690306\1690306.DGN | | | |
| FLD. | FB. | PG. | JOB 00-169-306 |
| OFF. R.W. | | | DATE 04/28/01 |
| CKD: D.C.L. | SHEET 12 OF 22 | DWG. D00-169P | |