
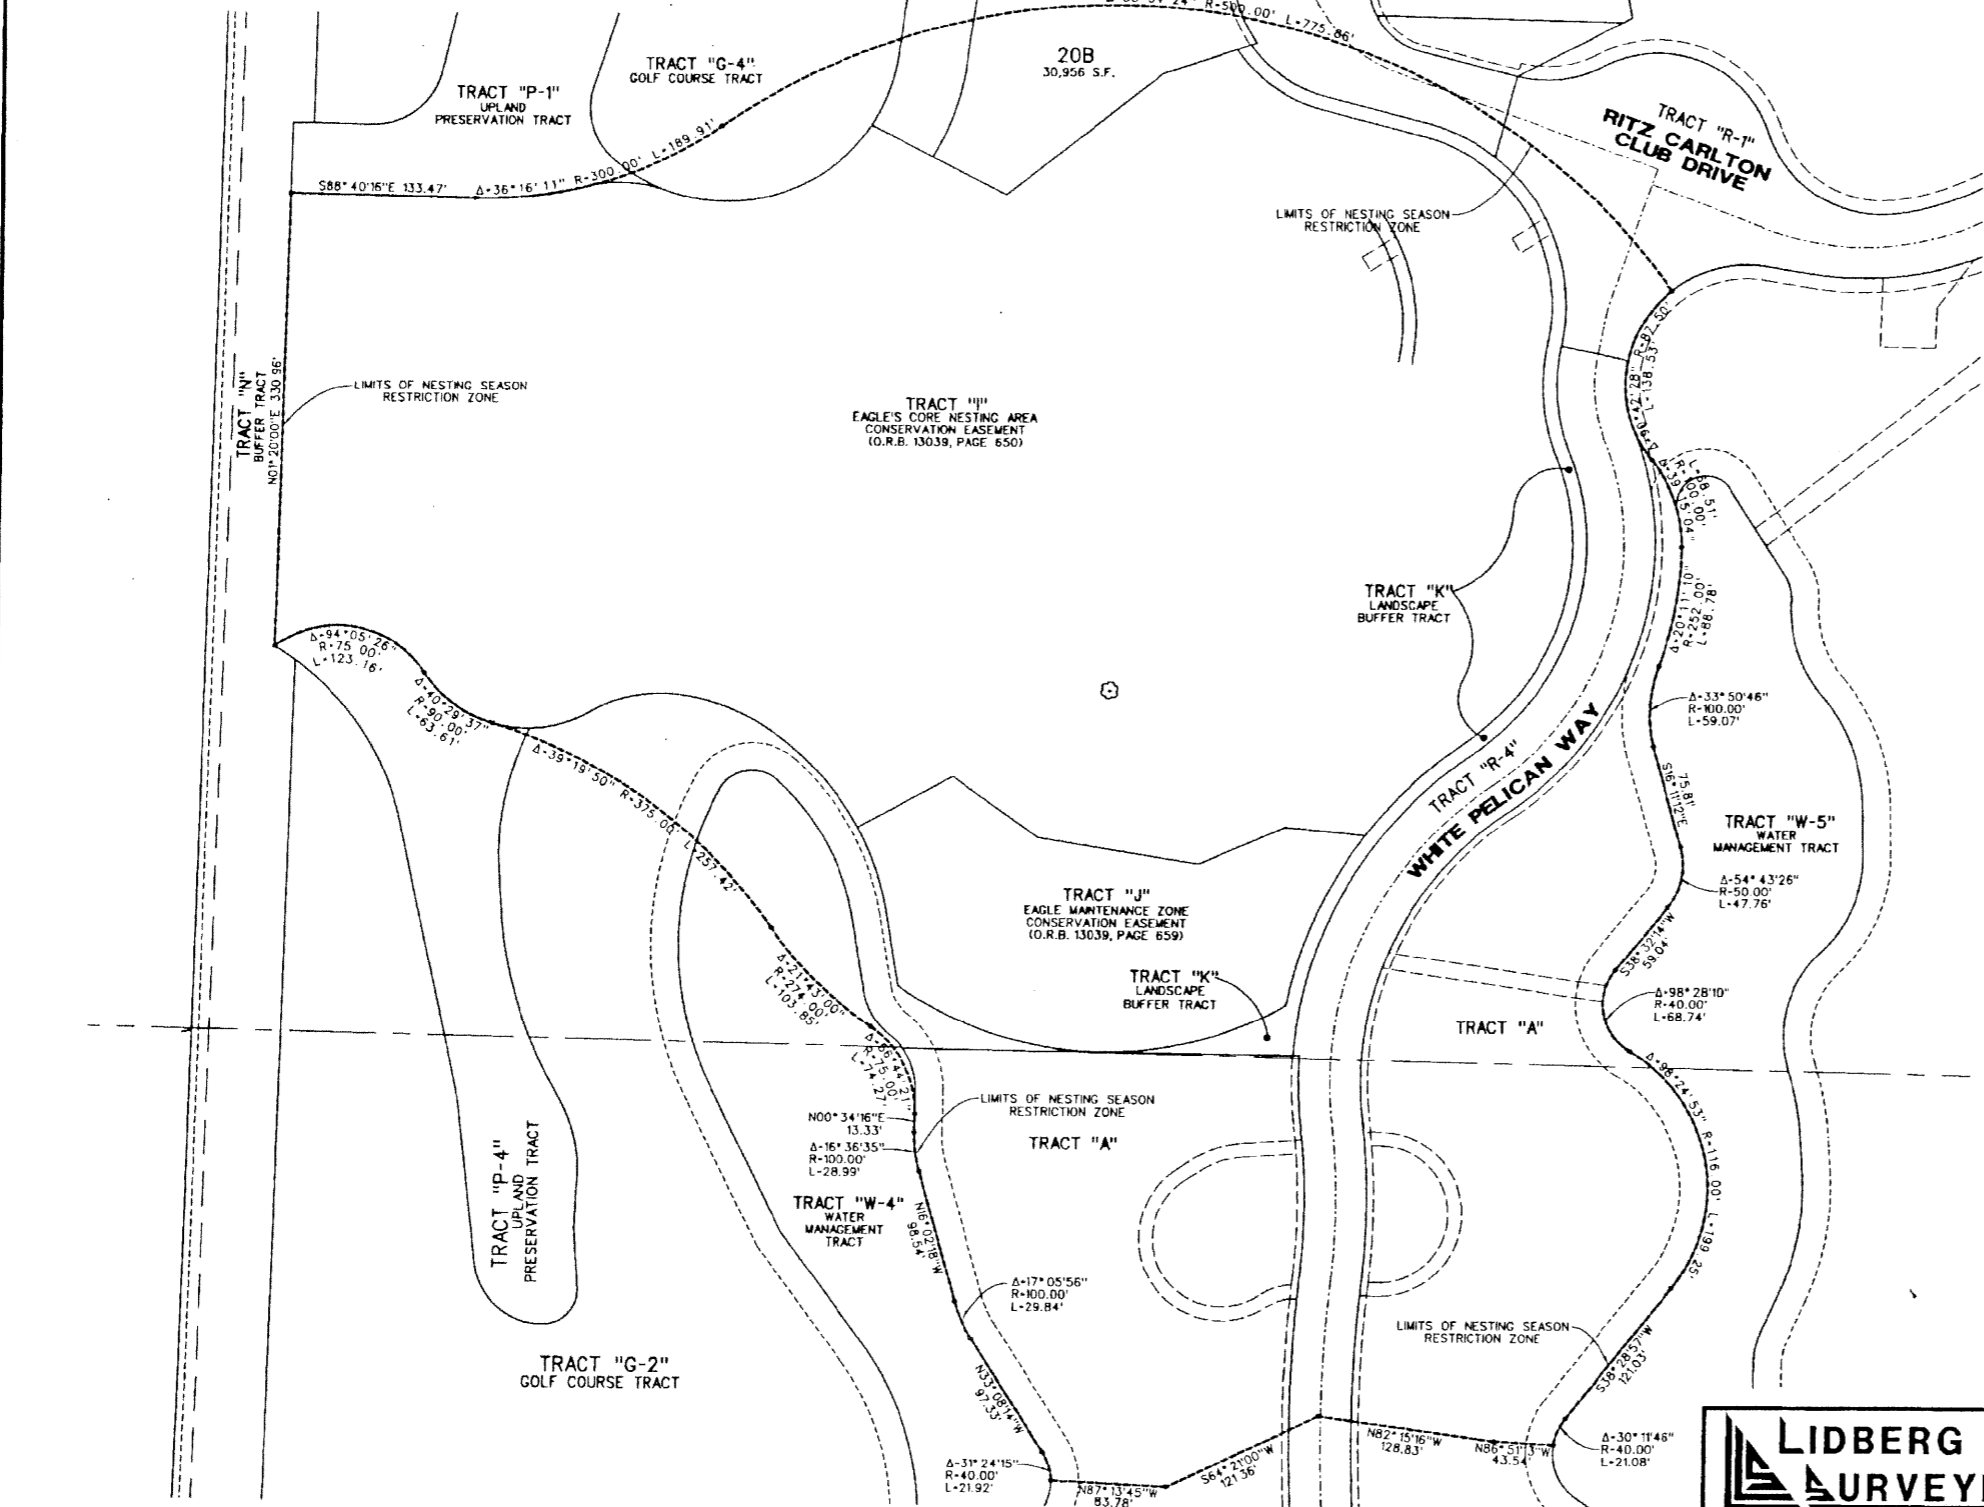
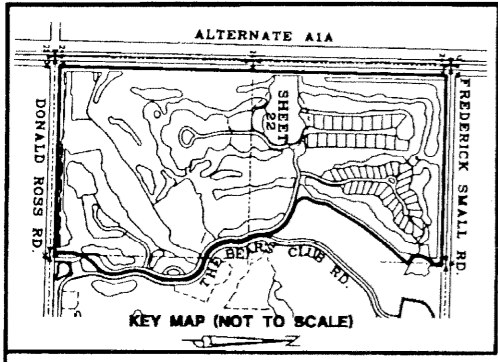


# RITZ-CARLTON GOLF CLUB & SPA, JUPITER, A P.U.D.

SITUATE IN SECTION 19, TOWNSHIP 41 SOUTH, RANGE 43 EAST,  
TOWN OF JUPITER, PALM BEACH COUNTY, FLORIDA  
DECEMBER, 2001  
SHEET 22 OF 22

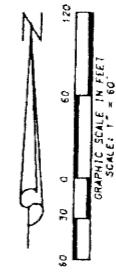

<b>LIDBERG LAND SURVEYING, INC.</b>		CAD- K:\UST \ 194143 \ RITZ \ 1690306 \ SHEET22.DGN	
REF- K:\UST \ 194143 \ RITZ \ 1690306 \ 1690306.DGN		FLD. -	PG. -
OFF. R.W.		JQB	00-169-306
CKD- D.C.L.	SHEET 22 OF 22	DATE	04/28/01
		DWG.	000-169P

LB4431 675 West Indiantown Road, Suite 200, Jupiter, Florida 33458 TEL. 561-746-8454